


# DGHDP STANDARD COMPONENTS

Room Layout Sheet

Department **Ultra Isolation Facility**

Room Name **Floor Plan**

ID No **UIF-P1**

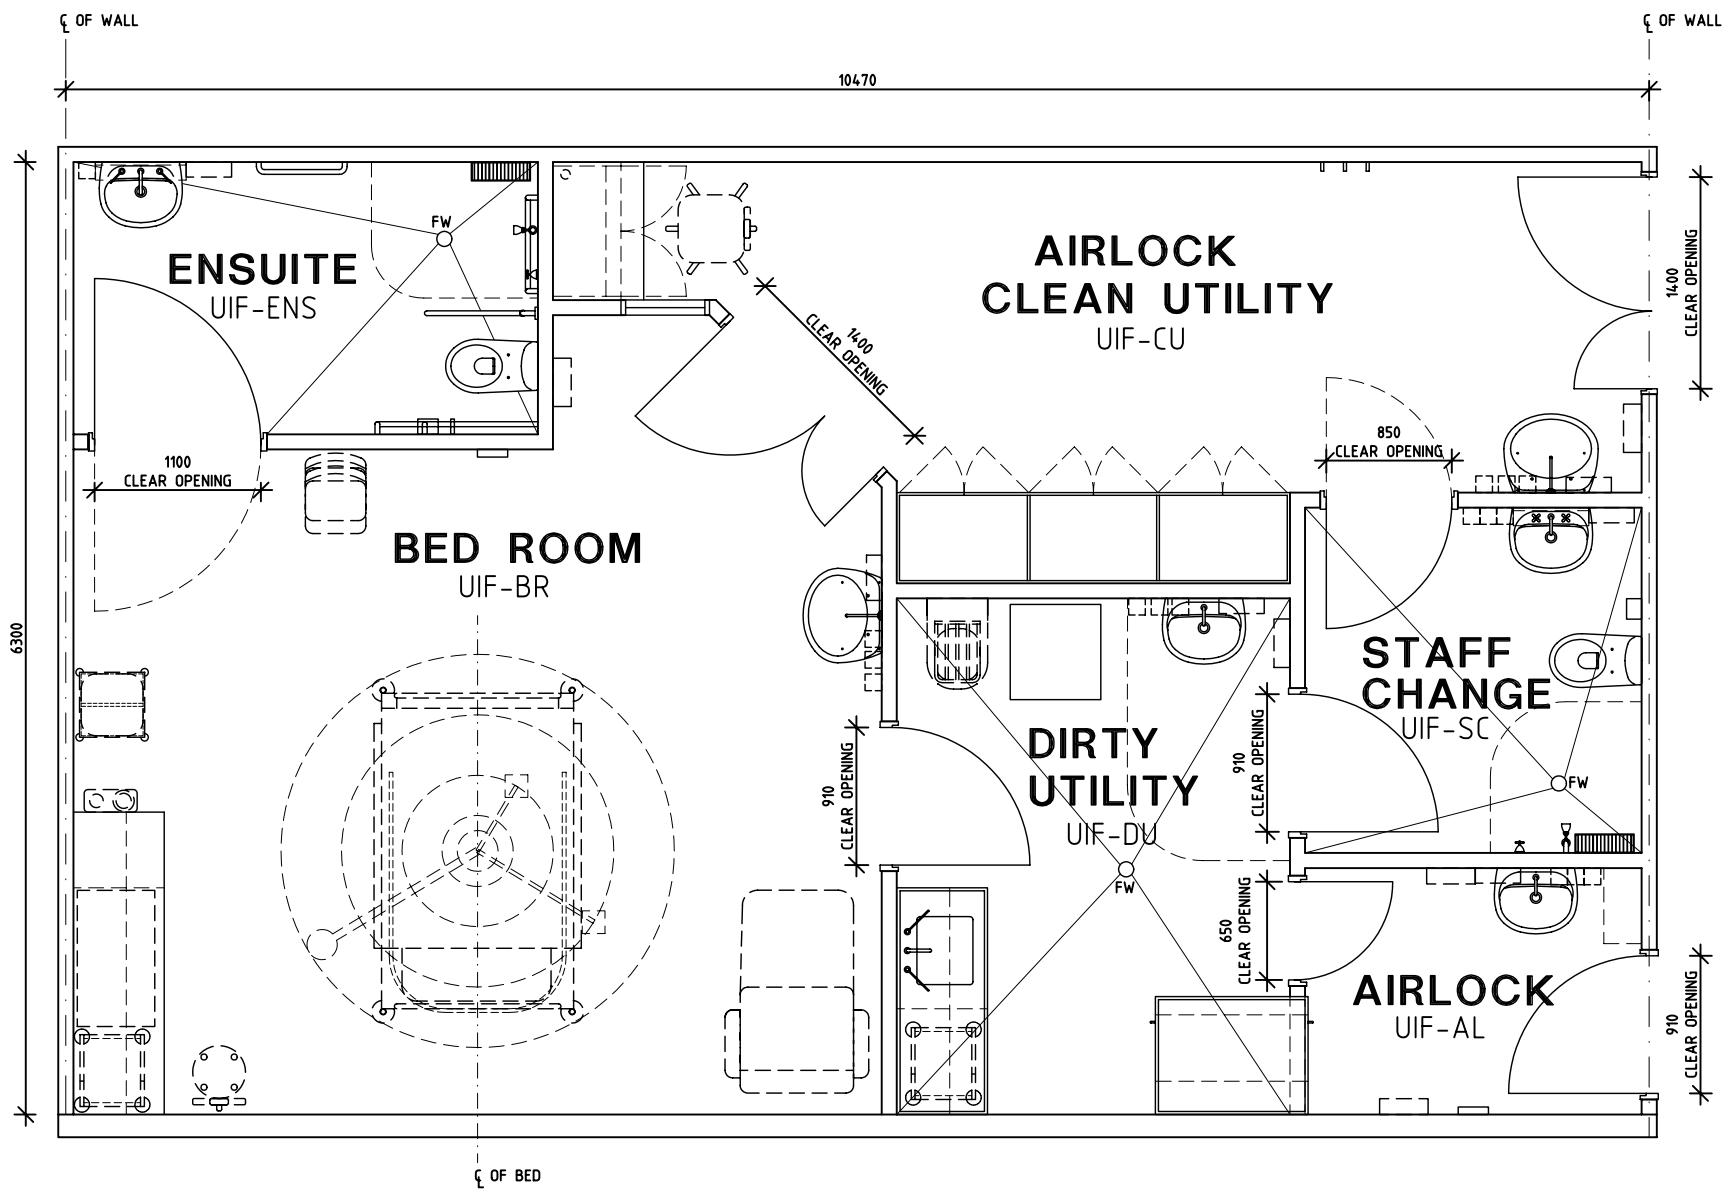

**PLAN**

**65M2**

Rev	Revision Description	Date	Rev	Revision Description	Date	Rev	Revision Description	Date
1	FIRST ISSUE	27.9.04						
<b>HEALTH PROJECTS INTERNATIONAL (c)</b> Ground Floor, Suite 1, 68 Alfred Street, Milsons Point NSW 2061 Ph: (02)9460 4199 www.hpi.net.au ACN: 066 856 595			The Department of Human Services, Victoria Design guidelines for hospitals and day procedure centres			The Place To Be		
CC	DB	27.9.04	1:50 in A3	1 of 1				
CAD File		Drawing No.		Issue				
UIF-P1		UIF-P1		1				