

# NSW HFG STANDARD COMPONENTS

Room Layout Sheet


Room Name

2 Bed Room - Mental Health (Shared Ensuite - Access off Corridor)


RLS Room Code 2 BR-MH-B

RDS Room Code 2 BR-MH

- FS FIXED SHELF
- GPO/1 GENERAL PURPOSE OUTLET - SINGLE
- GPO/C GENERAL PURPOSE OUTLET - CLEANER'S
- LS/NL LIGHT SWITCH - NIGHT LIGHT
- LS/R LIGHT SWITCH - ROOM
- LS/RL LIGHT SWITCH - READING LIGHT
- NA NURSE ASSIST CALL
- NC PATIENT/NURSE CALL
- OP OBSERVATION PANEL
- PB PINBOARD
- RCD RESIDUAL CURRENT DEVICE
- SK5 FEATHER EDGE VINYL SKIRTING
- TMV THERMOSTATIC MIXING VALVE

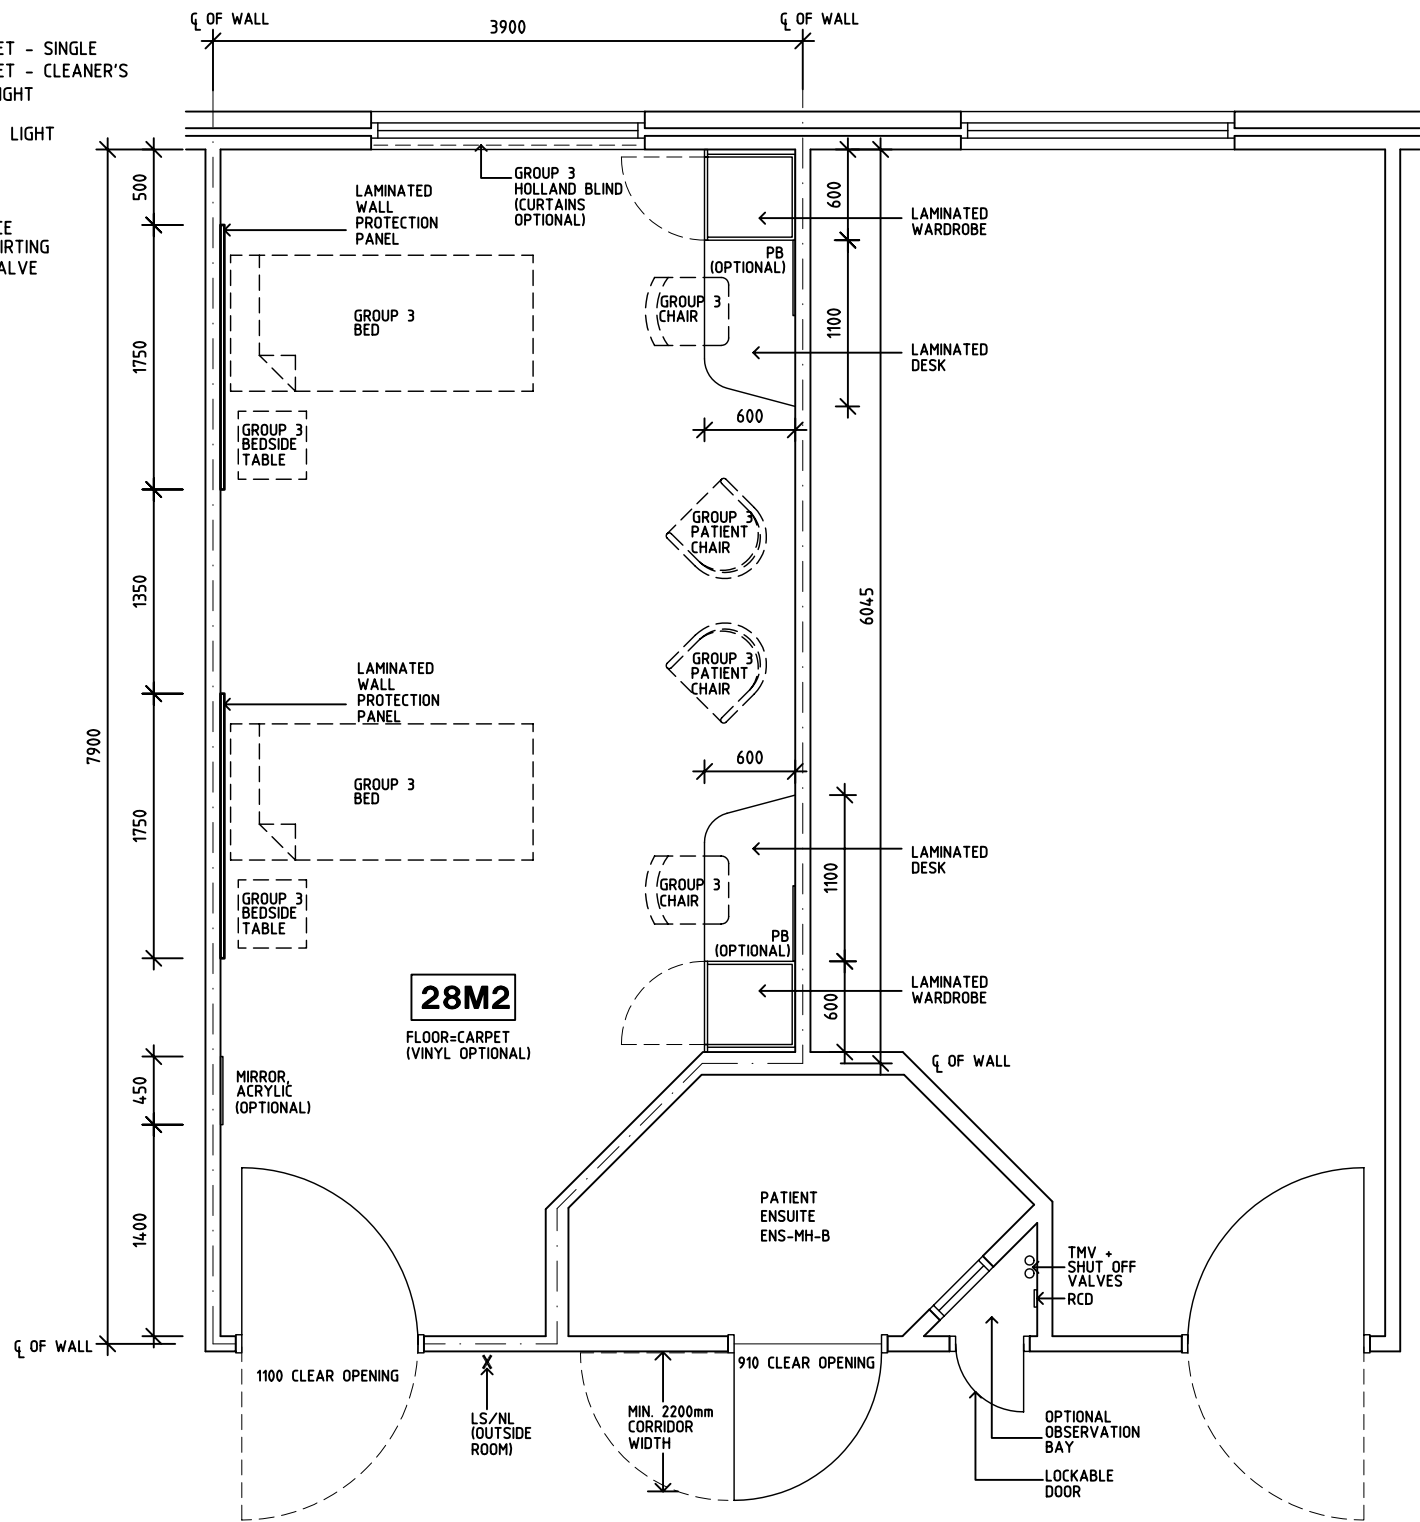

PLAN

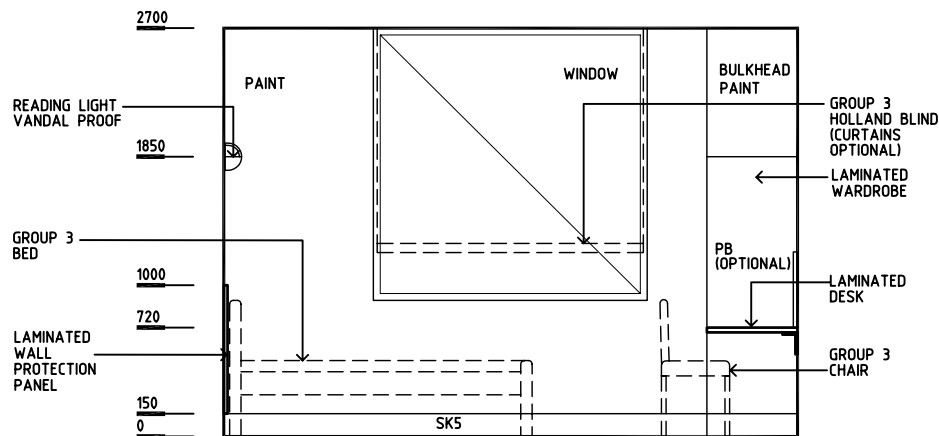

ELEVATION 1

REV	DESCRIPTION	DATE	BY	REV	DESCRIPTION	DATE	BY	REV	DESCRIPTION	DATE	BY
1	FIRST ISSUE	3.6.05	AL								



THE UNIVERSITY OF NEW SOUTH WALES

HPI

DESIGNED	APPROVED	SCALE(S)	ZONE(S)
AL	DB	1:50 in A3	
CAD FILE NAME 2 BR-MH-B		PAPER DRAWING ID 2 BR-MH-Ba	

# NSW HFG STANDARD COMPONENTS

Room Layout Sheet


Room Name

2 Bed Room - Mental Health (Shared Ensuite - Access off Corridor)


RLS Room Code 2 BR-MH-B

RDS Room Code 2 BR-MH


FS	FIXED SHELF
GPO/1	GENERAL PURPOSE OUTLET - SINGLE
GPO/C	GENERAL PURPOSE OUTLET - CLEANER'S
LS/NL	LIGHT SWITCH - NIGHT LIGHT
LS/R	LIGHT SWITCH - ROOM
LS/RL	LIGHT SWITCH - READING LIGHT
NA	NURSE ASSIST CALL
NC	PATIENT/NURSE CALL
OP	OBSERVATION PANEL
PB	PINBOARD
RCD	RESIDUAL CURRENT DEVICE
SK5	FEATHER EDGE VINYL SKIRTING

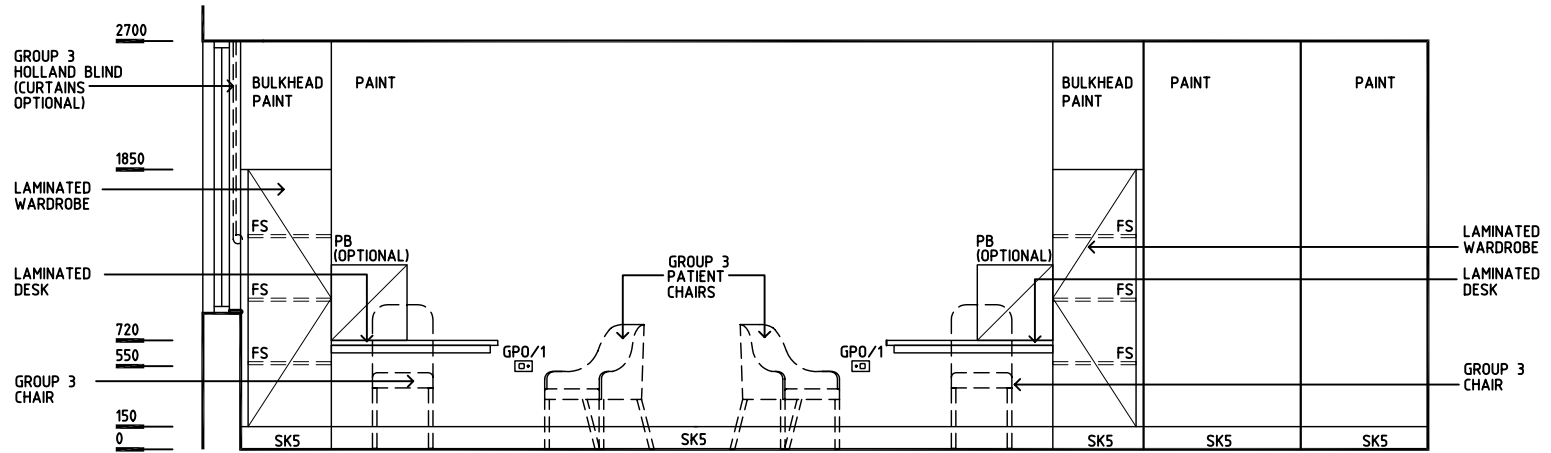

ELEVATION 2

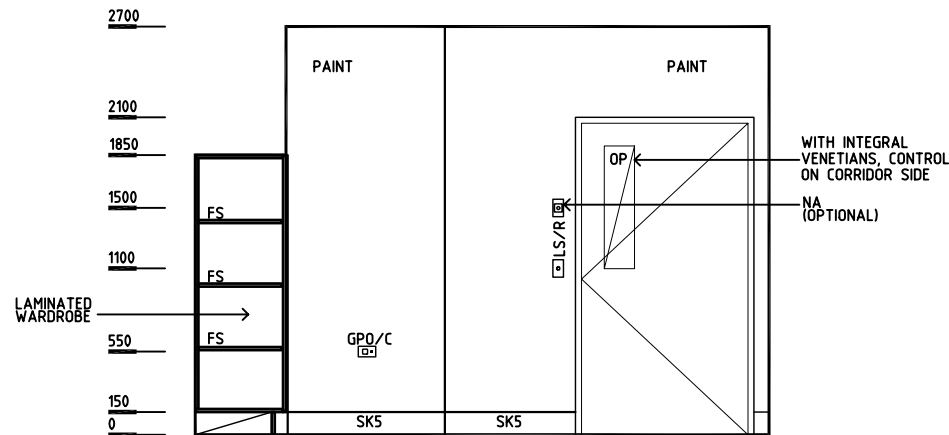

ELEVATION 3

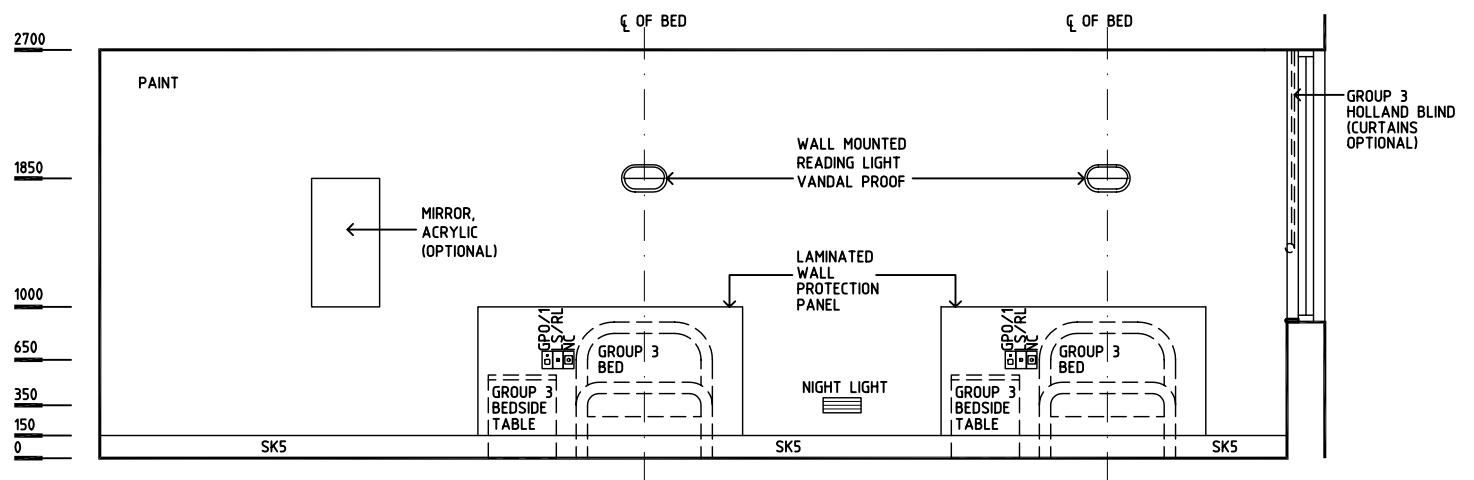

ELEVATION 4

REV	DESCRIPTION	DATE	BY	REV	DESCRIPTION	DATE	BY	REV	DESCRIPTION	DATE	BY
1	FIRST ISSUE	3.6.05	AL								

DESIGNED	APPROVED	SCALE(S)	ZONE(S)
AL	DB	1:50 in A3	
CAD FILE NAME		PAPER DRAWING ID	
2 BR-MH-B		2 BR-MH-Bb	