

NSW HFG STANDARD COMPONENTS

Room Layout Sheet

Room Name **Hydrotherapy Pool**


RLS Room Code **HYDP**

RDS Room Code **HYDP**

- CG CORNER GUARD
- DP DOOR AND FRAME PROTECTION
- EC EMERGENCY CALL
- FW FLOOR WASTE
- GPO/1 GENERAL POWER OUTLET, SINGLE
- GPO/SP GENERAL POWER OUTLET, SPECIAL - FOR EQUIPMENT
- SG SAFETY GLASS
- SS STAINLESS STEEL



- LEGEND:
- POOL GRATING
 - TACTILE TILES

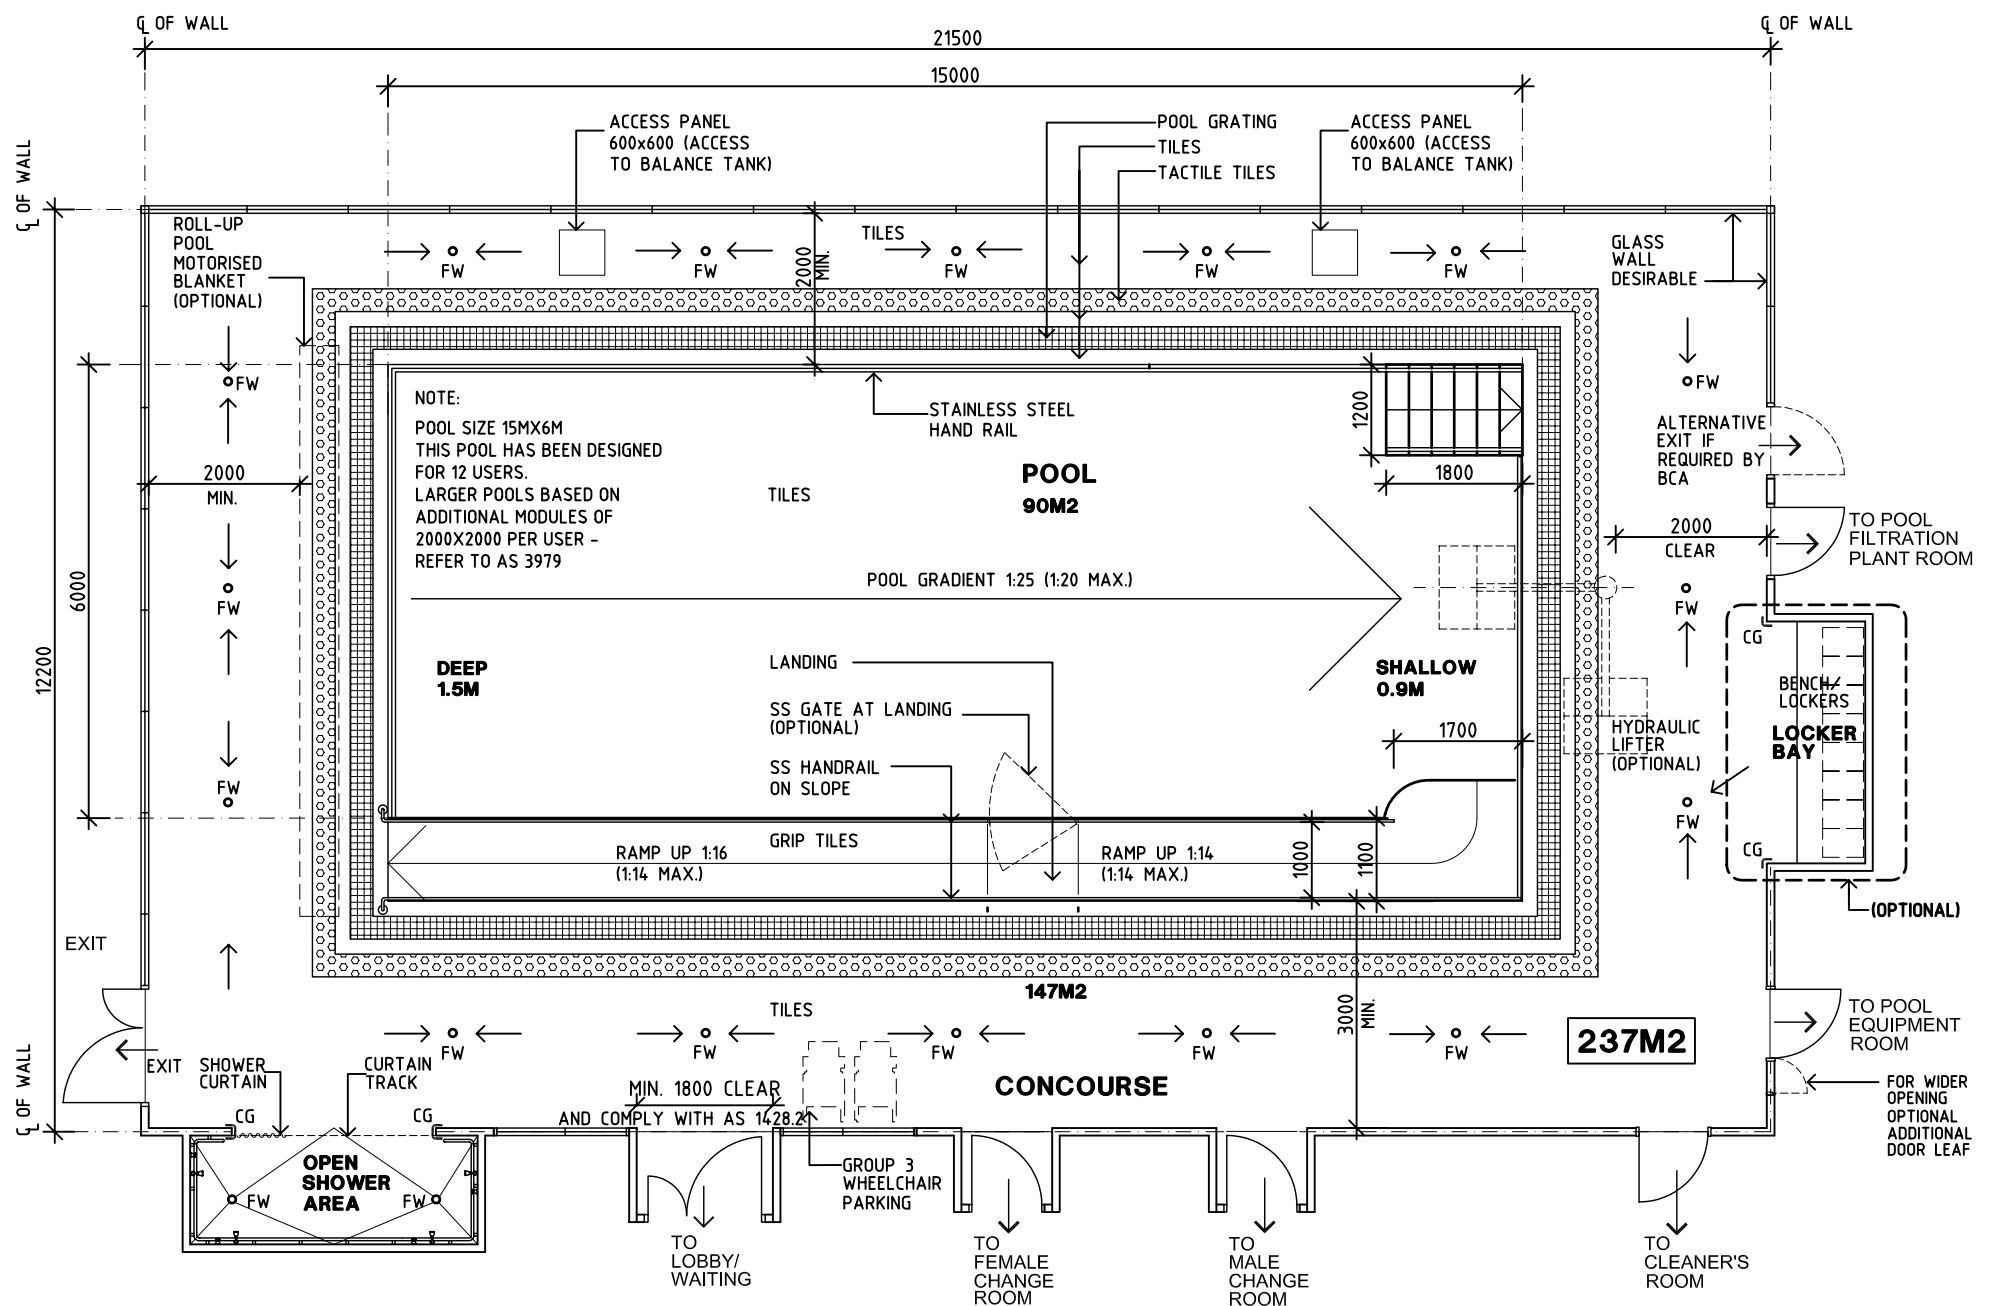

PLAN 1:100

REV	DESCRIPTION	DATE	BY	REV	DESCRIPTION	DATE	BY	REV	DESCRIPTION	DATE	BY
1	FIRST ISSUE	13.7.05	AL								
2	GENERAL REVISION	24.04.06	JH								

DESIGNED	APPROVED	SCALE(S)	ZONE(S)
AL/JH	DB	AS SHOWN	
CAD FILE NAME HYDP		PAPER DRAWING ID HYDPa	

NSW HFG STANDARD COMPONENTS


Room Layout Sheet

Room Name **Hydrotherapy Pool**


RLS Room Code **HYDP**

RDS Room Code **HYDP**

- CG CORNER GUARD
- DP DOOR AND FRAME PROTECTION
- EC EMERGENCY CALL
- FW FLOOR WASTE
- GPO/1 GENERAL POWER OUTLET, SINGLE
- GPO/SP GENERAL POWER OUTLET, SPECIAL - FOR EQUIPMENT
- SS STAINLESS STEEL

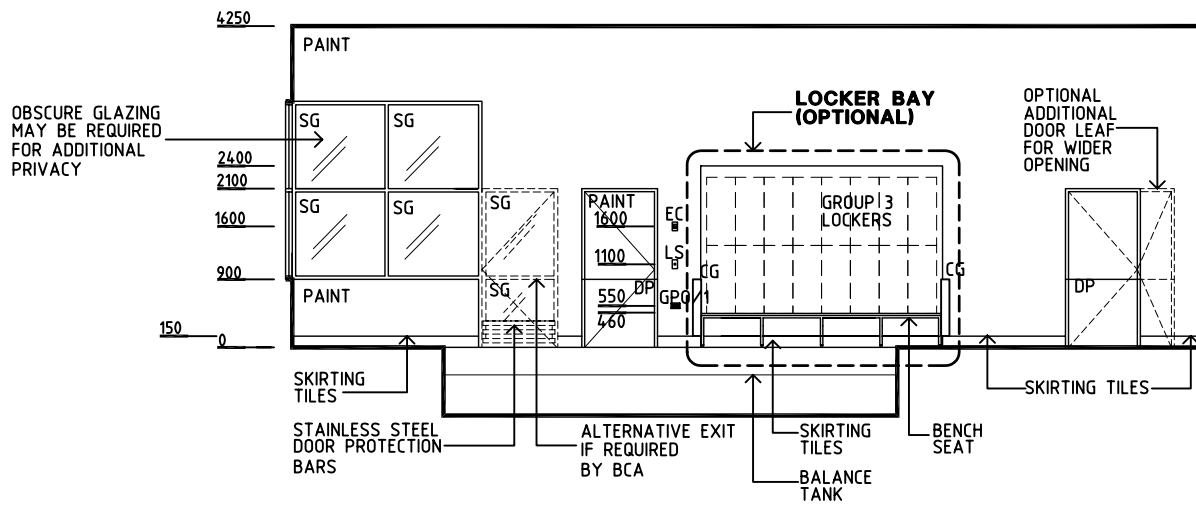

ELEVATION 1 1:100

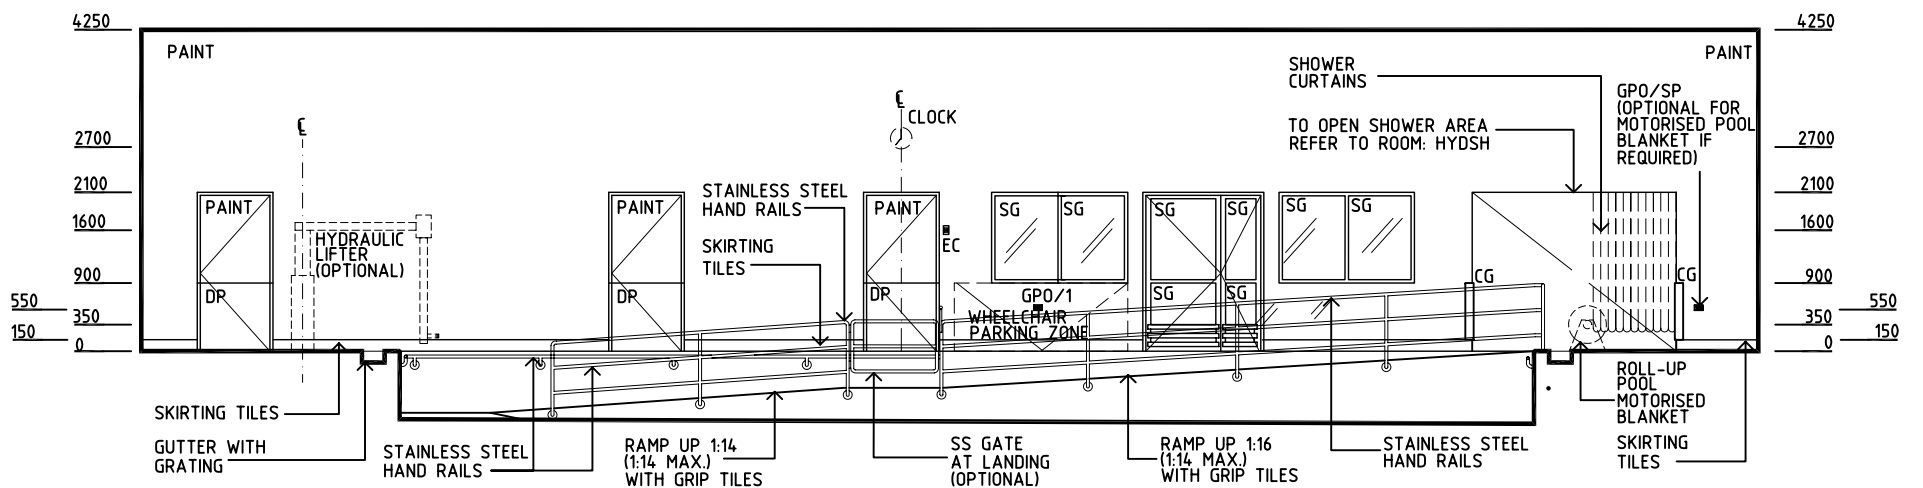

ELEVATION 2 1:100

REV	DESCRIPTION	DATE	BY	REV	DESCRIPTION	DATE	BY	REV	DESCRIPTION	DATE	BY
1	FIRST ISSUE	13.7.05	AL								
2	GENERAL REVISION	24.11.05	HMC								
3	POOL WIDTH (CLEAR) INCREASED TO 6.0M	24.4.06	ADS								



THE UNIVERSITY OF
NEW SOUTH WALES

HPI

DESIGNED	APPROVED	SCALE(S)	ZONE(S)
CC/AL/JH	DB	AS SHOWN	
CAD FILE NAME HYDP		PAPER DRAWING ID HYDPb	