

NSW HFG STANDARD COMPONENTS

Room Layout Sheet

Room Name


Change Cubicle - Patient

RLS Room Code CHPT


RDS Room Code CHPT

- COH COAT HOOK
- EC EMERGENCY CALL
- LS LIGHT SWITCH
- NA NURSE ASSIST CALL
- NC PATIENT/NURSE CALL
- SK4 FLOOR VINYL COVERED SKIRTING
- V1 VINYL FLOORING, STANDARD

OPTION 1

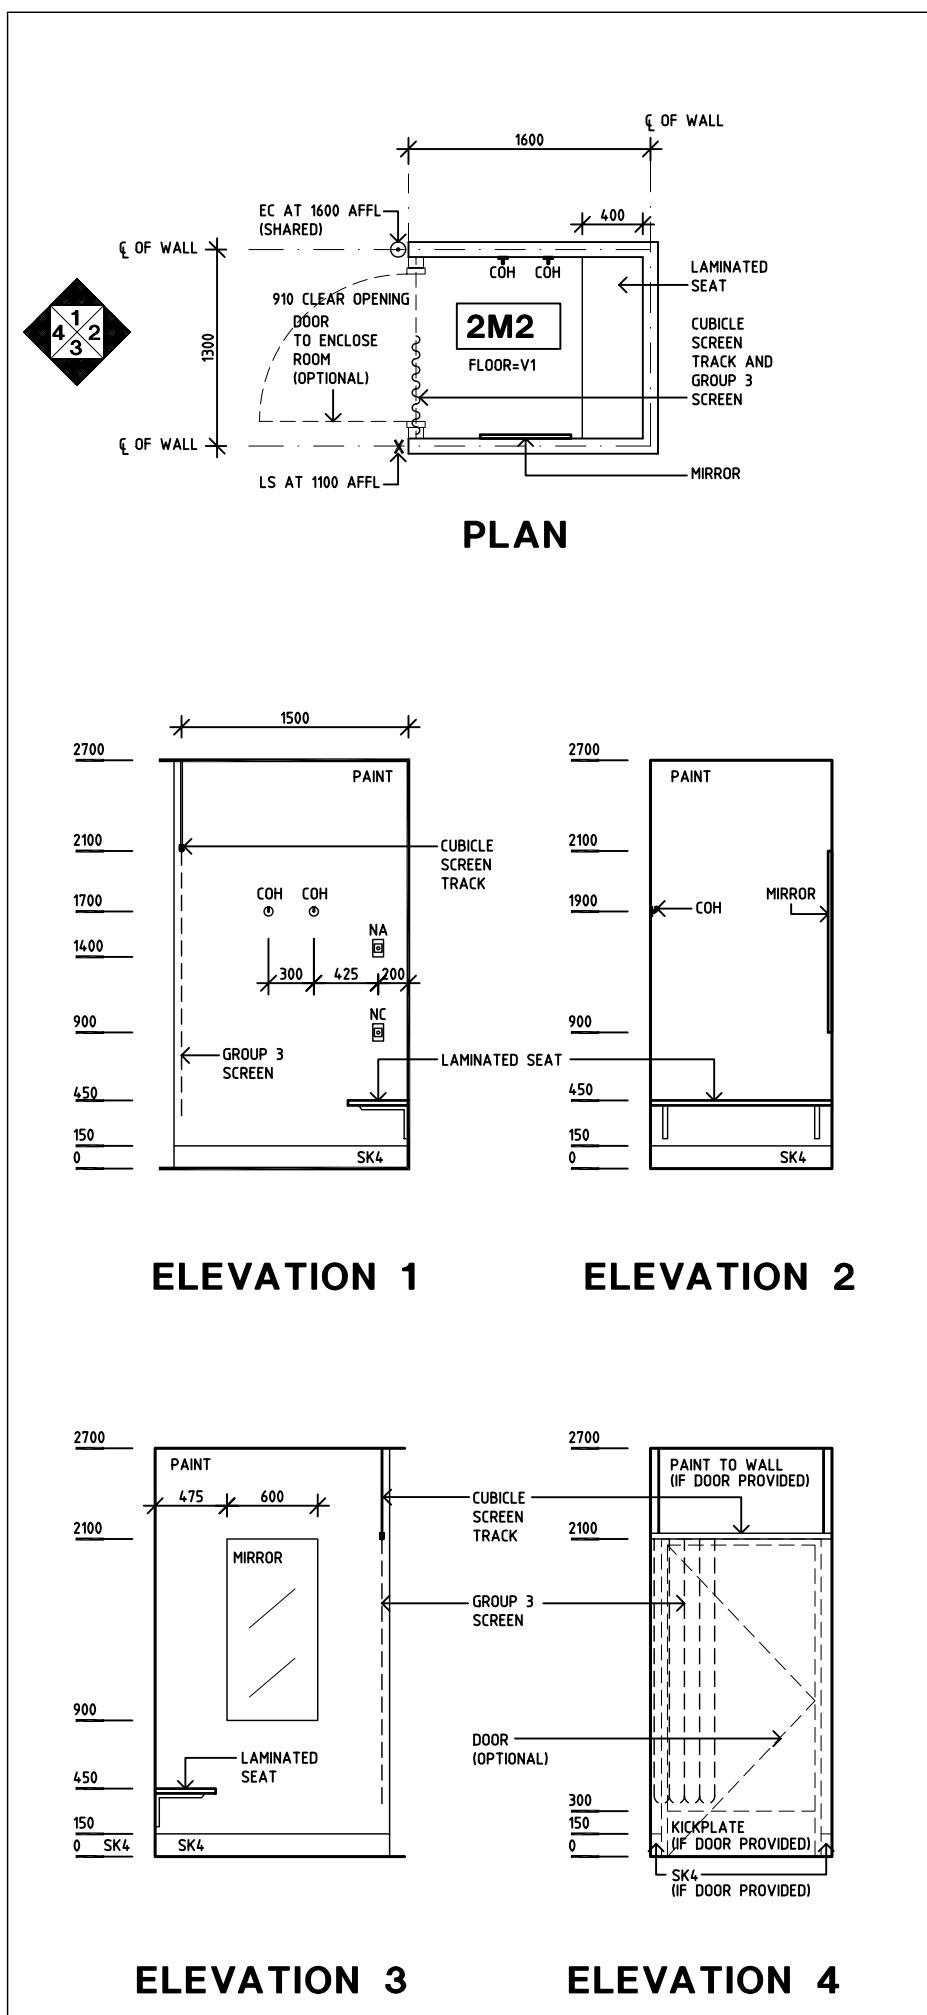

OPTION 2

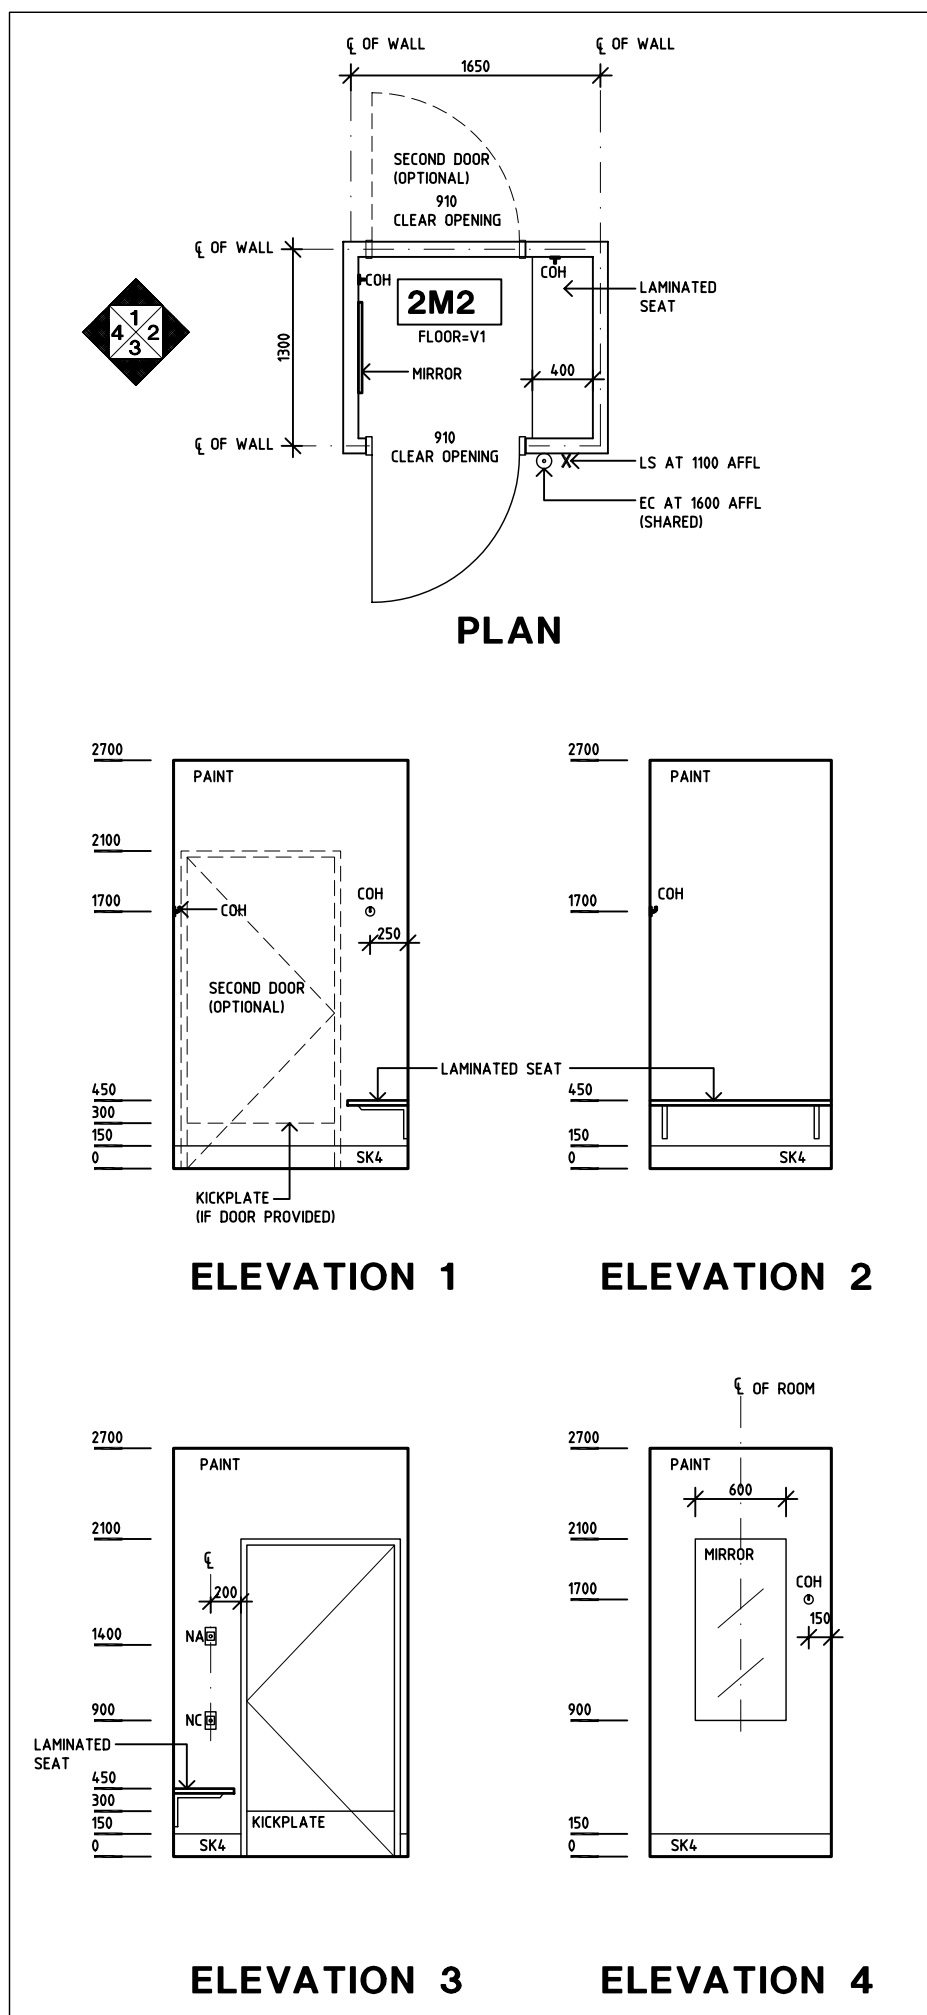

REV	DESCRIPTION	DATE	BY	REV	DESCRIPTION	DATE	BY	REV	DESCRIPTION	DATE	BY
1	FIRST ISSUE	31.10.03	CC								
2	DRAWING UPDATED	1.6.05	HS								