

NSW HFG STANDARD COMPONENTS


Room Layout Sheet

Room Name **Change - Staff (Male / Female), 35m2**

RLS Room Code **CHST-35**

RDS Room Code **CHST-35**

- COH COAT HOOK
- DS DISPENSER - SOAP
- DHT DISPENSER - HAND TOWEL
- DTP DISPENSER - TOILET PAPER
- FW FLOOR WASTE
- GP0/2 GENERAL PURPOSE OUTLET-DOUBLE
- LS LIGHT SWITCH
- S/SH SOAP/SHAMPOO HOLDER
- V1 VINYL FLOORING - STANDARD
- V3 VINYL FLOORING - STUDDED
- WT WALL TELEPHONE

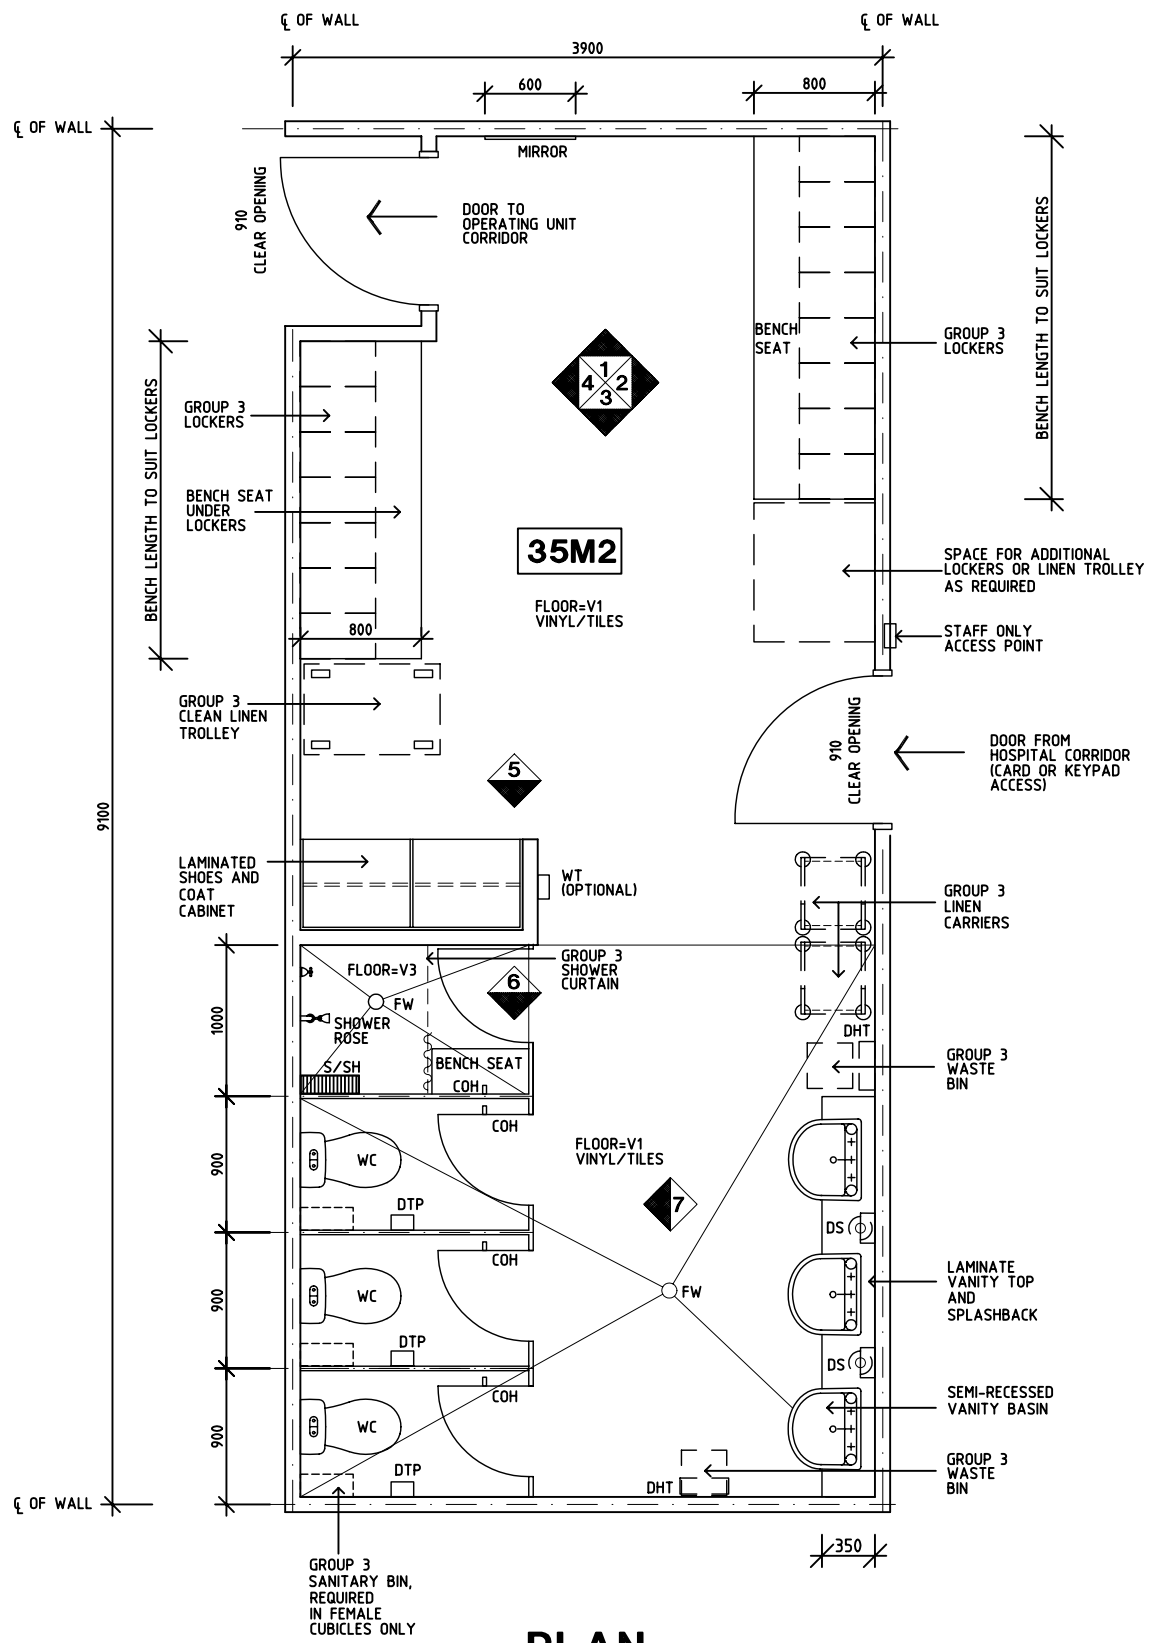

PLAN

REV	DESCRIPTION	DATE	BY	REV	DESCRIPTION	DATE	BY	REV	DESCRIPTION	DATE	BY
1	FIRST ISSUE	5.1.04	BJ								
2	GENERAL REVISION	26.5.05	AL								



THE UNIVERSITY OF
NEW SOUTH WALES

HPI

DESIGNED	APPROVED	SCALE(S)	ZONE(S)
BJ/JT	DB	1:50 in A3	
CAD FILE NAME CHST-35		PAPER DRAWING ID CHST-35a	

NSW HFG STANDARD COMPONENTS


Room Layout Sheet

Room Name **Change - Staff (Male / Female), 35m2**


RLS Room Code **CHST-35**

RDS Room Code **CHST-35**


- COH COAT HOOK
- DS DISPENSER - SOAP
- DHT DISPENSER - HAND TOWEL
- DTP DISPENSER - TOILET PAPER
- FW FLOOR WASTE
- GPO/2 GENERAL PURPOSE OUTLET-DOUBLE
- LS LIGHT SWITCH
- S/SH SOAP/SHAMPOO HOLDER
- V1 VINYL FLOORING - STANDARD
- V3 VINYL FLOORING - STUDDED
- WT WALL TELEPHONE

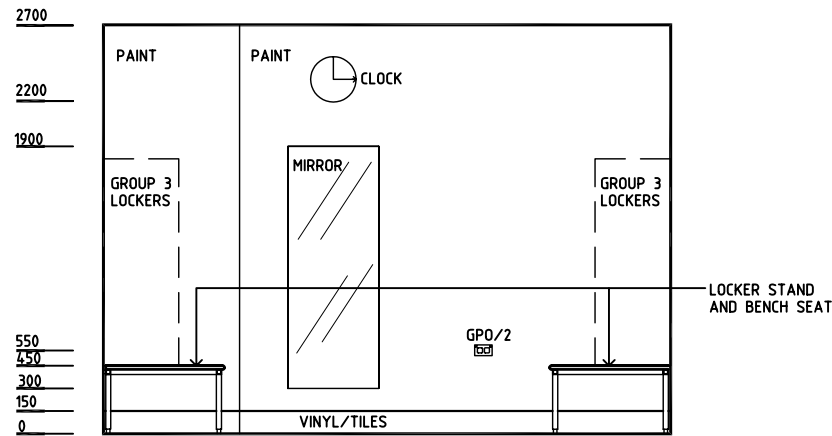


ELEVATION 1

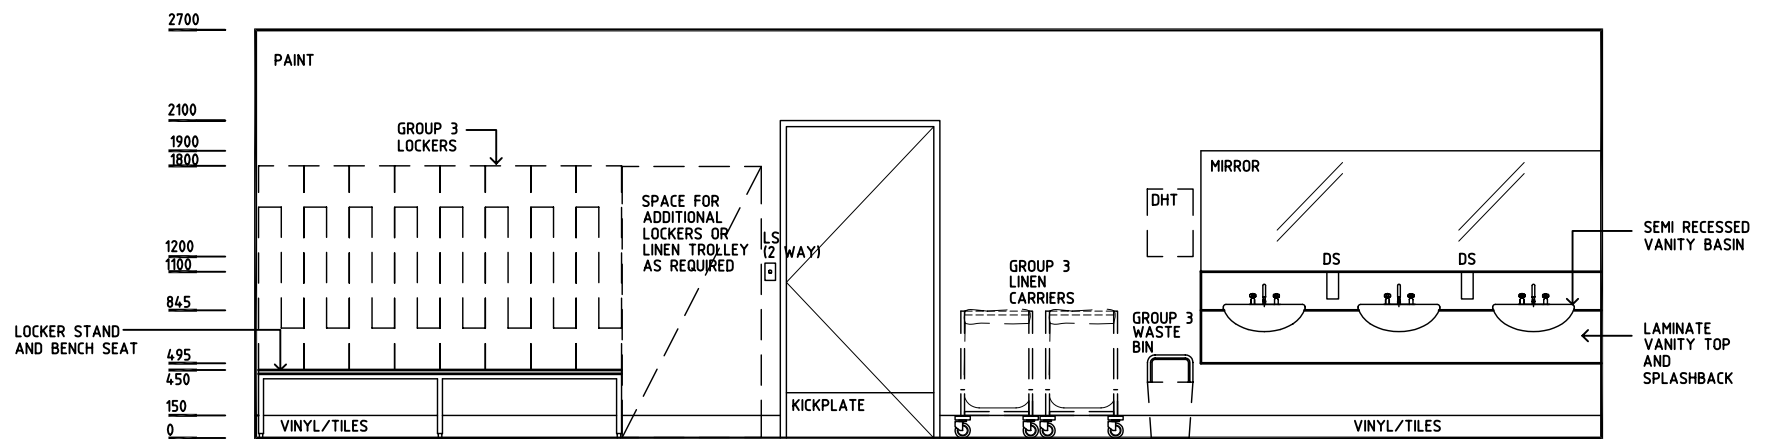

ELEVATION 2

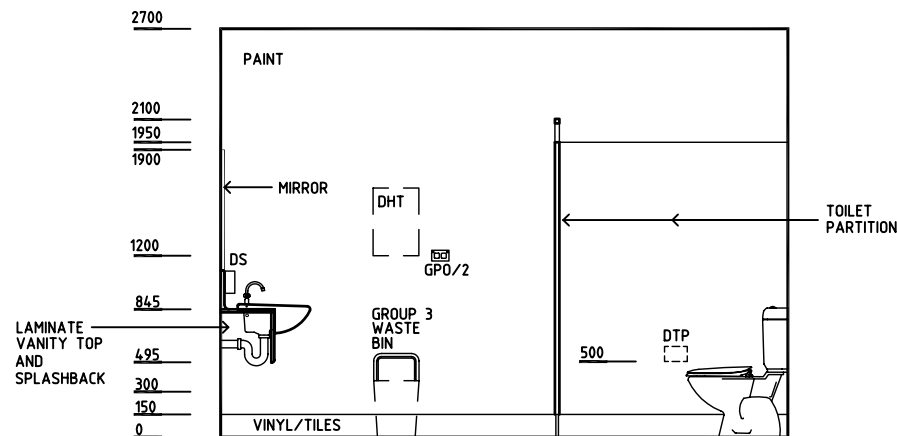

ELEVATION 3

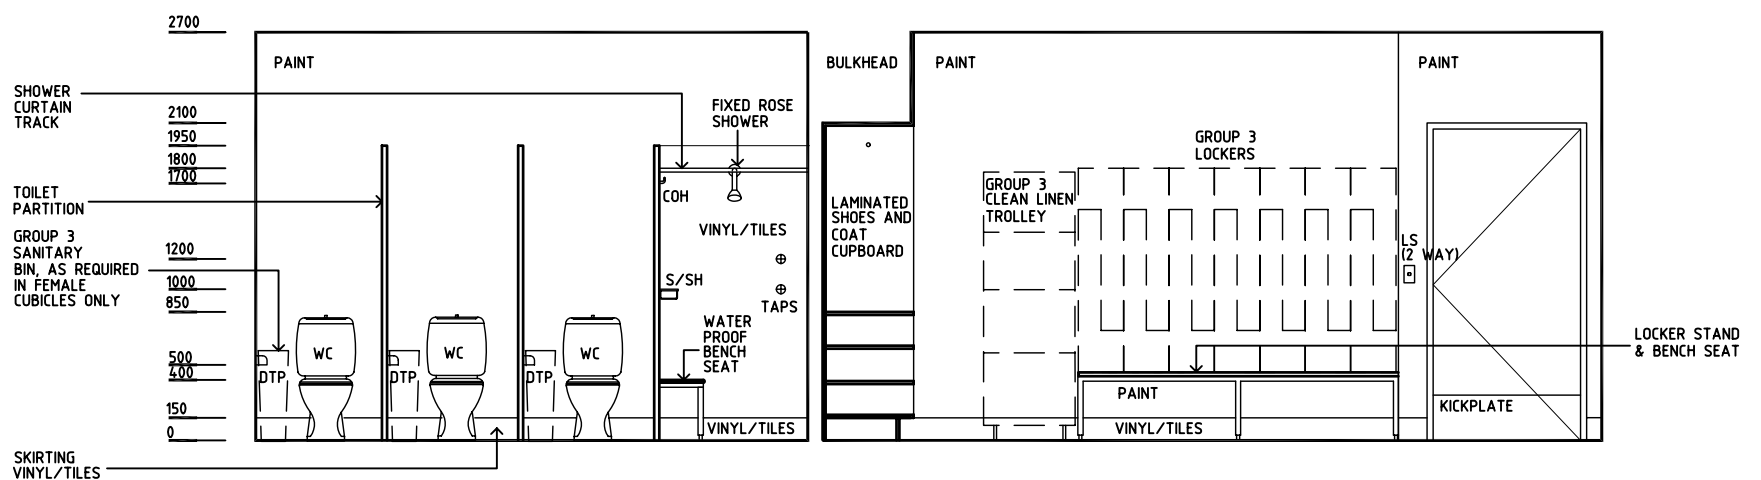

ELEVATION 4

REV	DESCRIPTION	DATE	BY	REV	DESCRIPTION	DATE	BY	REV	DESCRIPTION	DATE	BY
1	FIRST ISSUE	5.1.04	BJ								
2	GENERAL REVISION	26.5.05	AL								

NSW HFG STANDARD COMPONENTS


Room Layout Sheet

Room Name **Change - Staff (Male / Female), 35m2**


RLS Room Code **CHST-35**

RDS Room Code **CHST-35**


- COH COAT HOOK
- DS DISPENSER - SOAP
- DHT DISPENSER - HAND TOWEL
- DTP DISPENSER - TOILET PAPER
- FW FLOOR WASTE
- GP0/2 GENERAL PURPOSE OUTLET-DOUBLE
- LS LIGHT SWITCH
- S/SH SOAP/SHAMPOO HOLDER
- V1 VINYL FLOORING - STANDARD
- V3 VINYL FLOORING - STUDDED
- WT WALL TELEPHONE

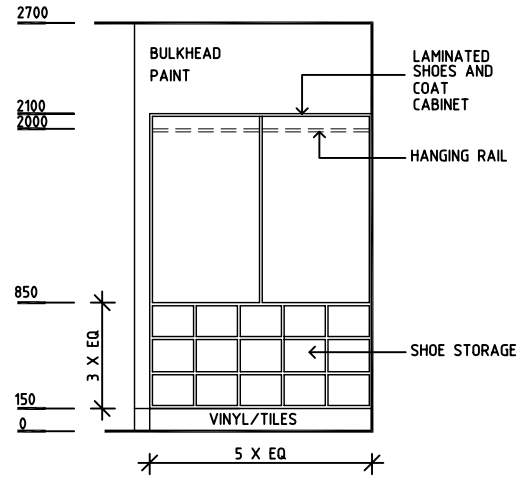

ELEVATION 5

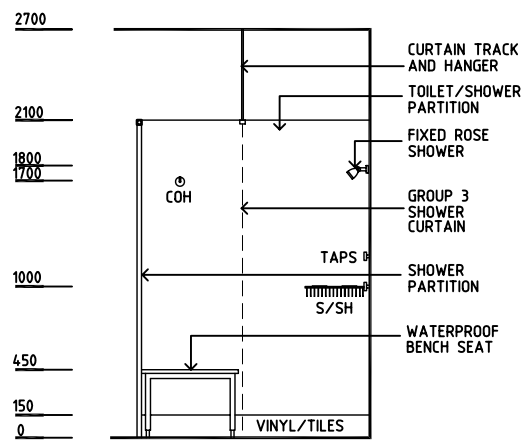

ELEVATION 6

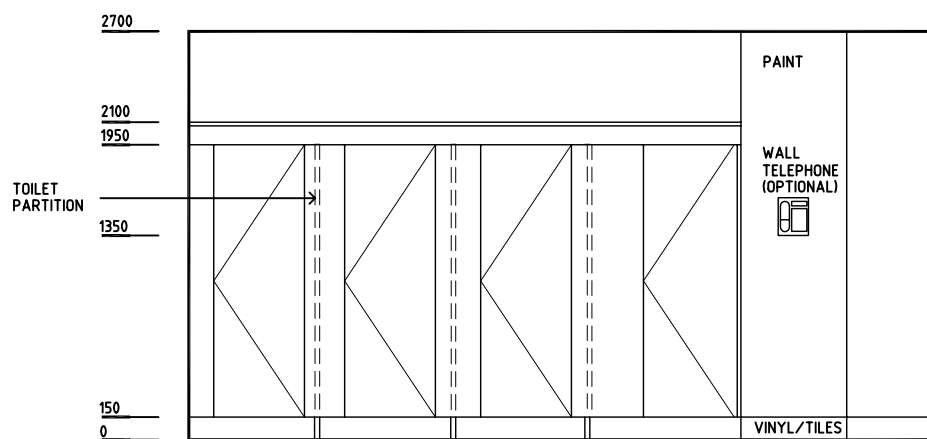

ELEVATION 7

REV	DESCRIPTION	DATE	BY	REV	DESCRIPTION	DATE	BY	REV	DESCRIPTION	DATE	BY
1	FIRST ISSUE	5.1.04	BJ								
2	GENERAL REVISION	26.5.05	AL								



THE UNIVERSITY OF
NEW SOUTH WALES

HPI

DESIGNED	APPROVED	SCALE(S)	ZONE(S)
BJ/JT	DB	1:50 in A3	
CAD FILE NAME CHST-35		PAPER DRAWING ID CHST-35c	