


NSW HFG STANDARD COMPONENTS

Room Layout Sheet

Room Name **Play Area - Paediatric, 20m2**


RLS Room Code **PLAP-20**

RDS Room Code **PLAP-20**

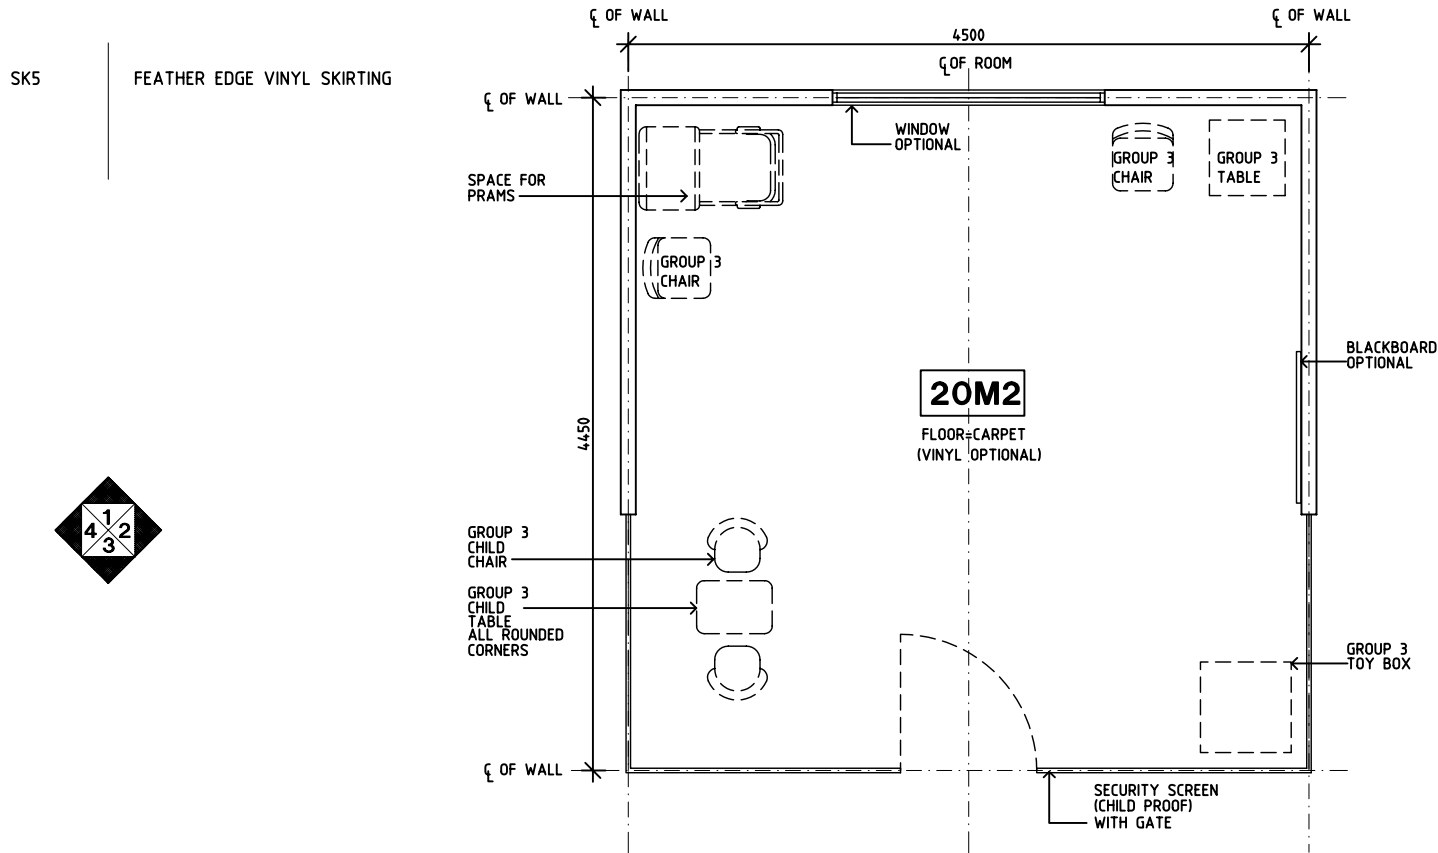


PLAN


VIEW FROM ADULT WAITING AREA, RECEPTION OR STAFF STATION

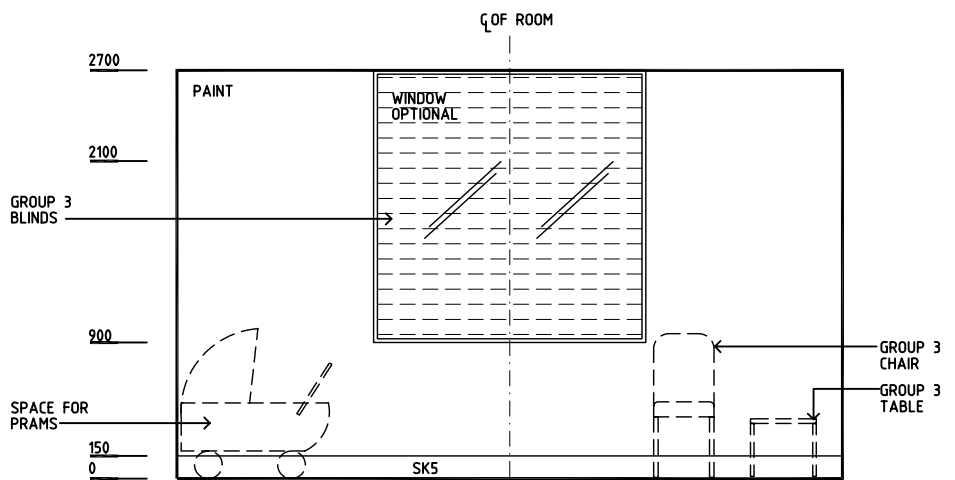


ELEVATION 1

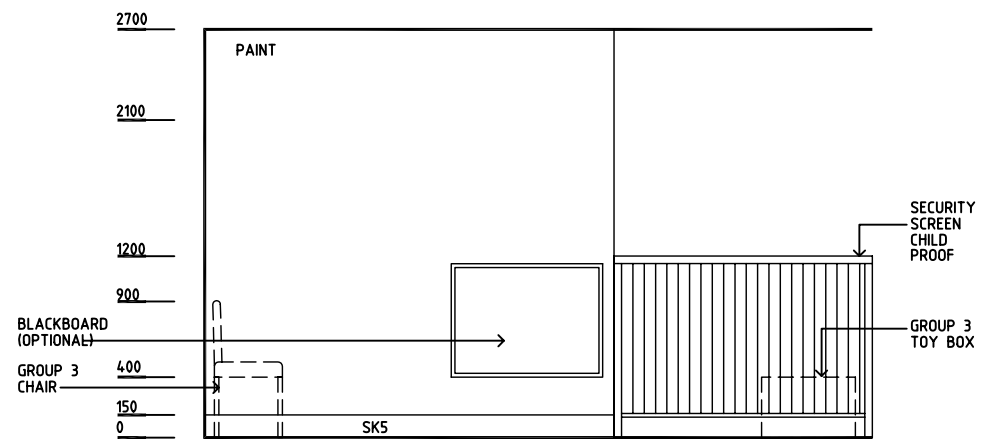

ELEVATION 2

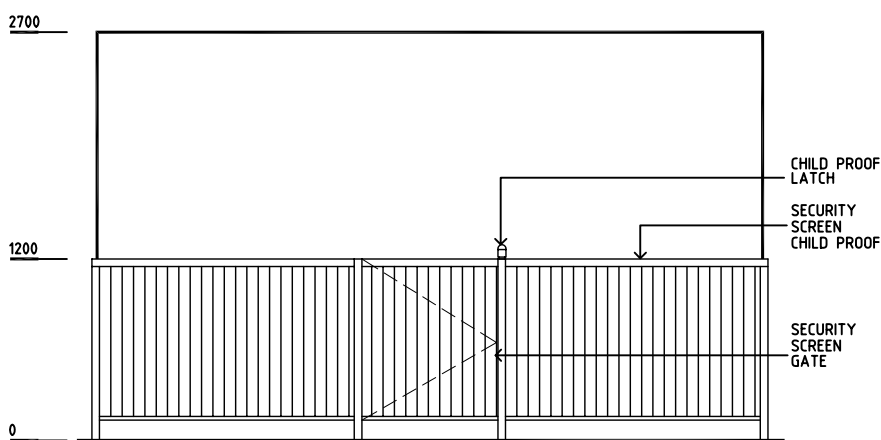

ELEVATION 3

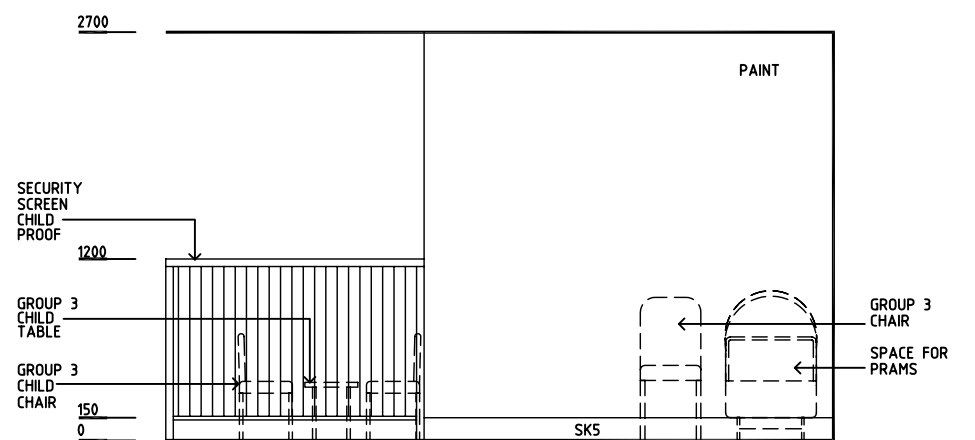

ELEVATION 4

REV	DESCRIPTION	DATE	BY	REV	DESCRIPTION	DATE	BY	REV	DESCRIPTION	DATE	BY
1	FIRST ISSUE	9.6.05	AL								