


NSW HFG STANDARD COMPONENTS

Room Layout Sheet


Room Name **Waiting - 10m2**

Room Code **WAIT-10**

- CG CORNER GUARD
- COM/1 COMMUNICATION OUTLET, SINGLE
- GPO/1 GENERAL PURPOSE OUTLET-SINGLE
- GPO/2 GENERAL PURPOSE OUTLET-DOUBLE
- GPO/C GENERAL PURPOSE OUTLET-CLEANER'S
- MATV TV ANTENNA OUTLET
- PB PINBOARD
- SK5 FEATHER EDGE VINYL SKIRTING

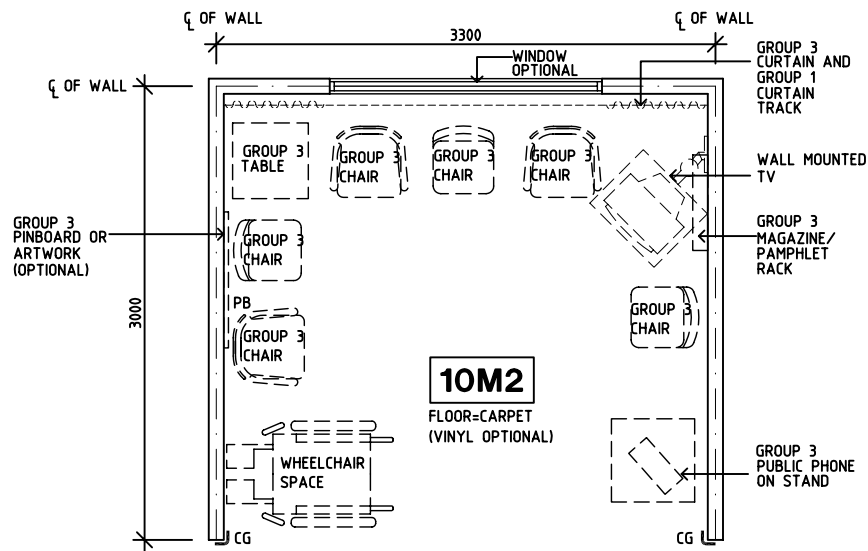


PLAN

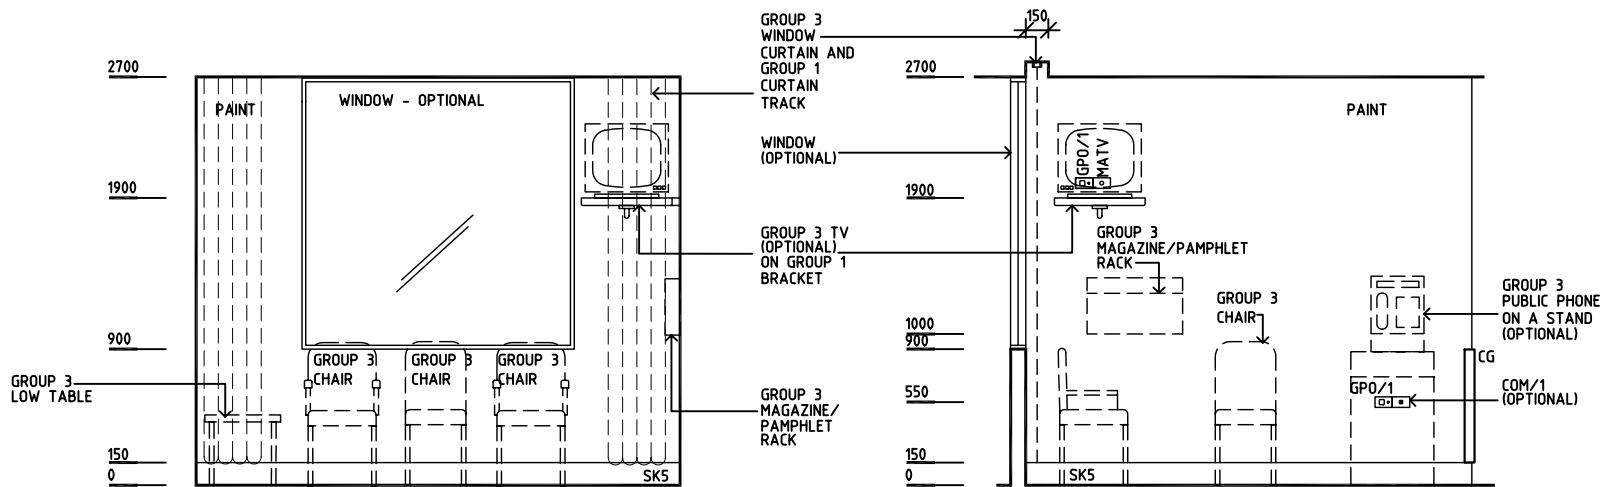

ELEVATION 1

ELEVATION 2

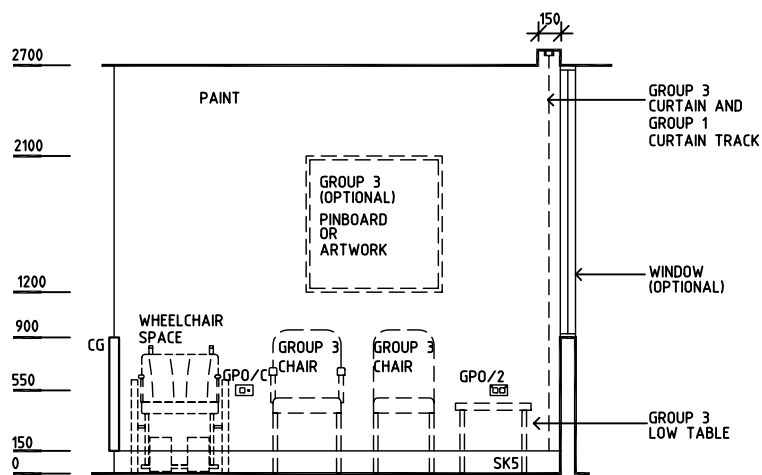

ELEVATION 3

REV	DESCRIPTION	DATE	BY	REV	DESCRIPTION	DATE	BY	REV	DESCRIPTION	DATE	BY
1	FIRST ISSUE	14.12.03	CC								
2	GENERAL REVISIONS	16.12.03	AL								
3	GENERAL REVISIONS INCLUDING NAME CHANGED	11.5.05	AA								



THE UNIVERSITY OF
NEW SOUTH WALES

HPI

DESIGNED	APPROVED	SCALE(S)	ZONE(S)
CC/AL	DB	1:50 in A3	
CAD FILE NAME		PAPER DRAWING ID	
WAIT-10		WAIT-10	