

NSW HFG STANDARD COMPONENTS


Room Layout Sheet

Room Name **Assembly / Preparation (Pharmacy), 30m2**


RLS Room Code **ASPR-30**

RDS Room Code **ASPR-30**

- AS ADJUSTABLE SHELVES
- CAC CABLE ACCESS CAP
- COM/2 COMMUNICATION OUTLET - DOUBLE
- DHT DISPENSER - HAND TOWEL
- DS DISPENSER - SOAP
- LS/P LIGHT SWITCH - PELMET TASK LIGHT
- PB PINBOARD
- SK4 FLOOR VINYL COVERED SKIRTING
- SS STAINLESS STEEL
- V1 VINYL FLOORING, STANDARD

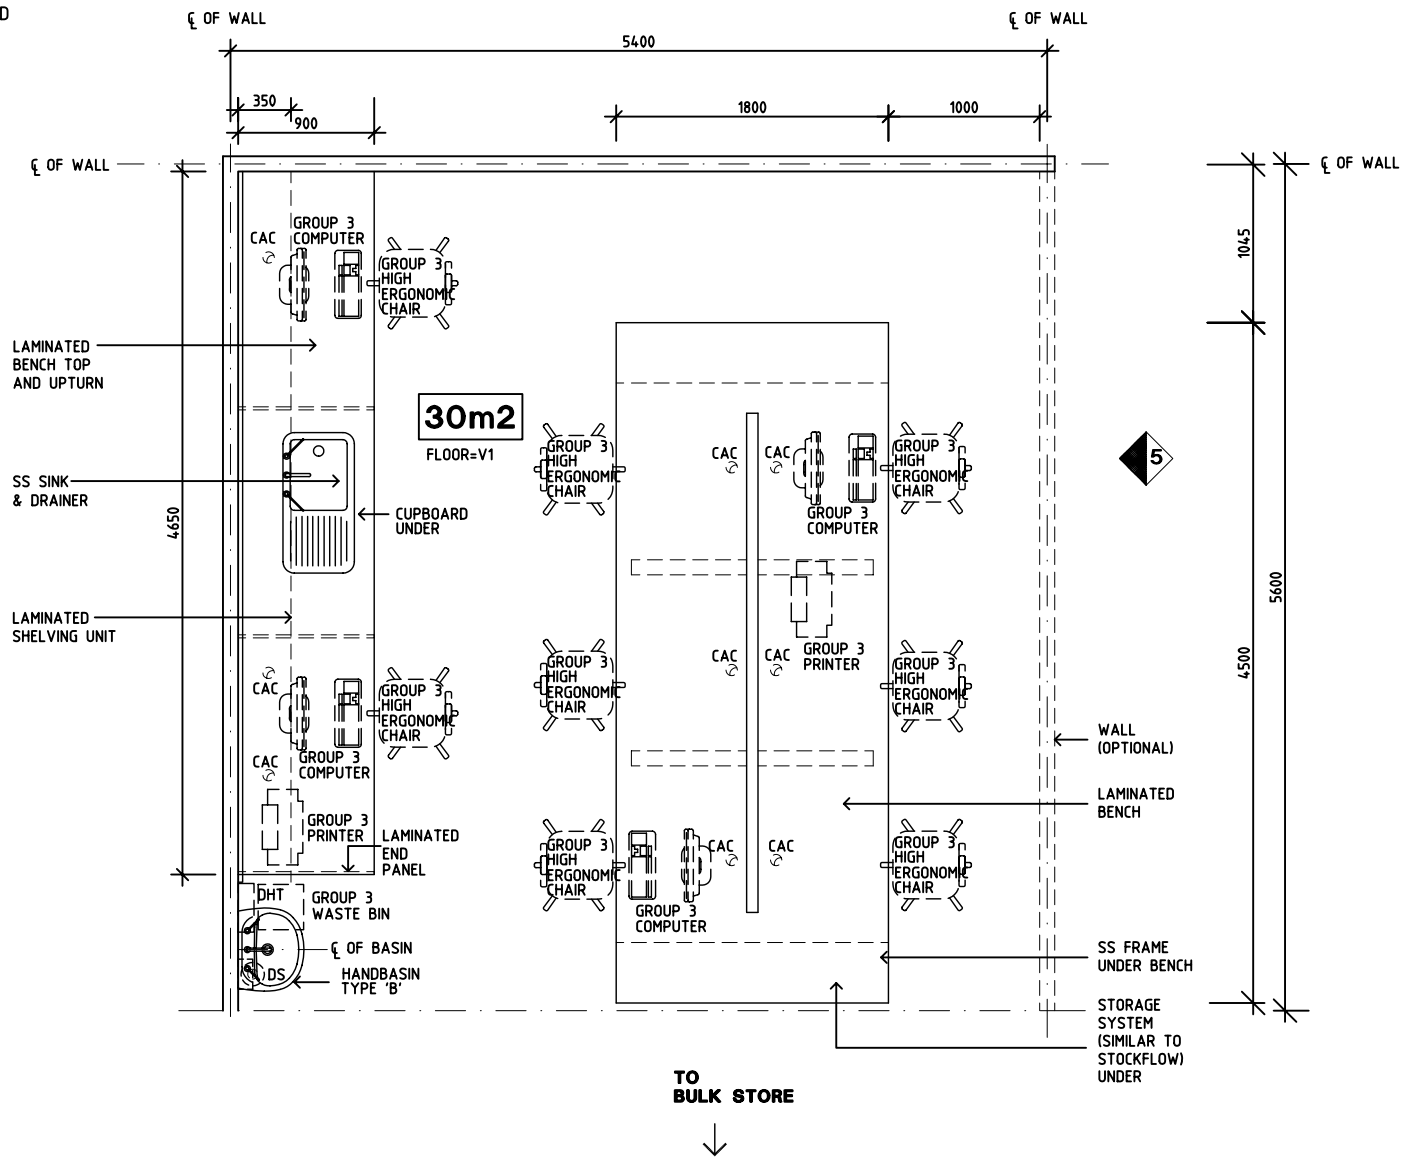

PLAN

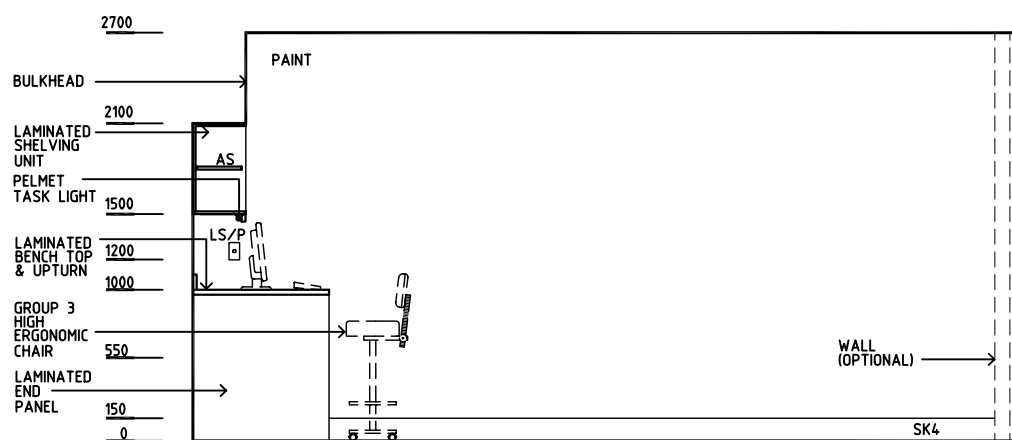

ELEVATION 1

REV	DESCRIPTION	DATE	BY	REV	DESCRIPTION	DATE	BY	REV	DESCRIPTION	DATE	BY
1	FIRST ISSUE	13.7.05	BJ								



THE UNIVERSITY OF
NEW SOUTH WALES

HPI

DESIGNED AA	APPROVED DB	SCALE(S) 1:50 in A3	ZONE(S)
CAD FILE NAME ASPR-30		PAPER DRAWING ID ASPR-30a	

NSW HFG STANDARD COMPONENTS


Room Layout Sheet

Room Name **Assembly / Preparation (Pharmacy), 30m²**


RLS Room Code **ASPR-30**

RDS Room Code **ASPR-30**


AS	ADJUSTABLE SHELVES
CAC	CABLE ACCESS CAP
COM/2	COMMUNICATION OUTLET - DOUBLE
DHT	DISPENSER - HAND TOWEL
DS	DISPENSER - SOAP
LS/P	LIGHT SWITCH - PELMET TASK LIGHT
PB	PINBOARD
SK4	FLOOR VINYL COVED SKIRTING
SS	STAINLESS STEEL
V1	VINYL FLOORING, STANDARD

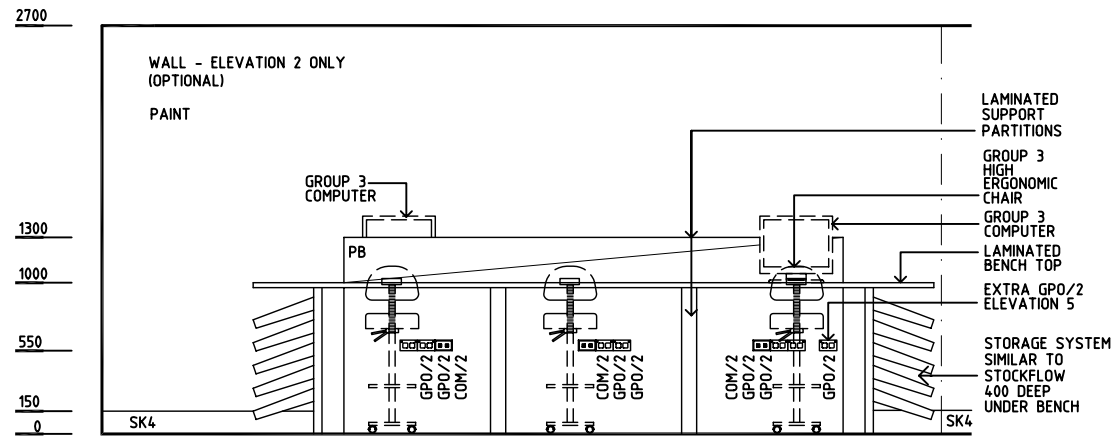

ELEVATION 2 + 5 SIMILAR (MIRRORED)

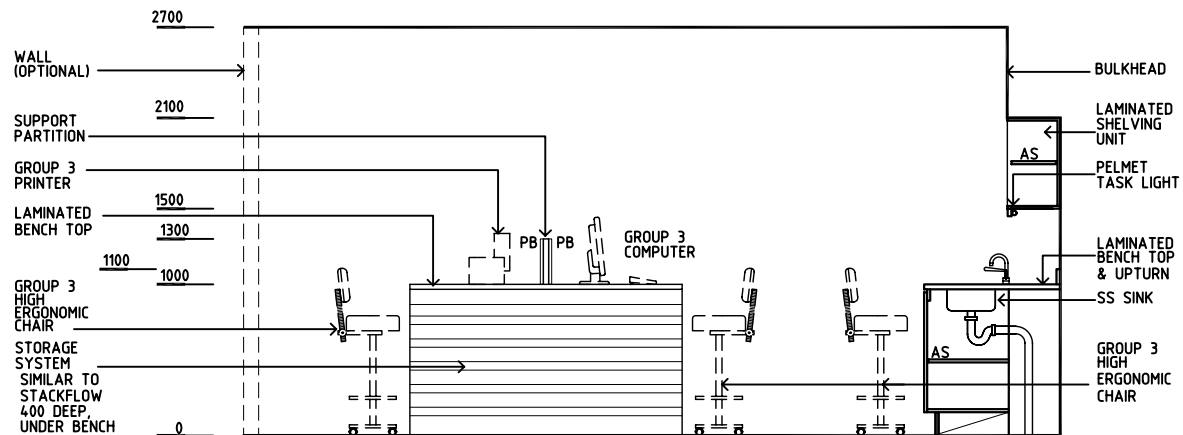

ELEVATION 3

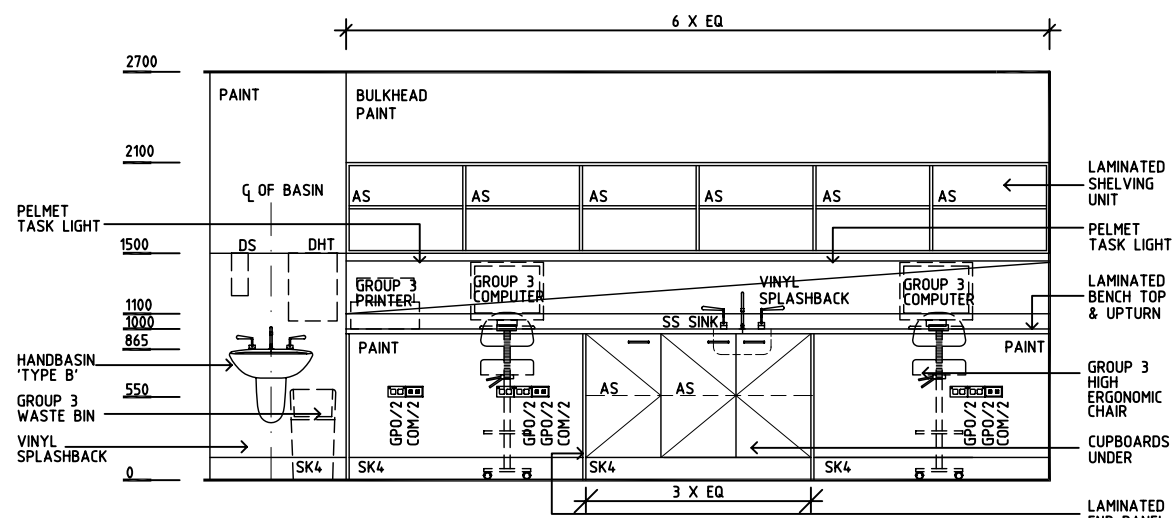

ELEVATION 4

REV	DESCRIPTION	DATE	BY	REV	DESCRIPTION	DATE	BY	REV	DESCRIPTION	DATE	BY		
1	FIRST ISSUE	13.7.05	BJ										
										DESIGNED	APPROVED	SCALE(S)	ZONE(S)
										AA	DB	1:50 in A3	
										CAD FILE NAME		PAPER DRAWING ID	
										ASPR-30		ASPR-30b	