

NSW HFG STANDARD COMPONENTS


Room Layout Sheet

Room Name **Patient Bay - Recovery, Stage 1**


RLS Room Code **PBTR-RS1**

RDS Room Code **PBTR-RS1**

COM/2	COMMUNICATION OUTLET - DOUBLE
EC	EMERGENCY CALL
GPO/1	GENERAL PURPOSE OUTLET, SINGLE
GPO/1 EP	EMERGENCY POWER, SINGLE
GPO/C	GENERAL PURPOSE OUTLET, CLEANER'S
MA	MEDICAL AIR
NA	NURSE ASSIST CALL
NC	PATIENT/NURSE CALL
LS	LIGHT SWITCH
O2	OXYGEN
RCD	RESIDUAL CURRENT DEVICE
S	SUCTION
SK4	FLOOR VINYL COVERED SKIRTING
V1	VINYL FLOORING, STANDARD

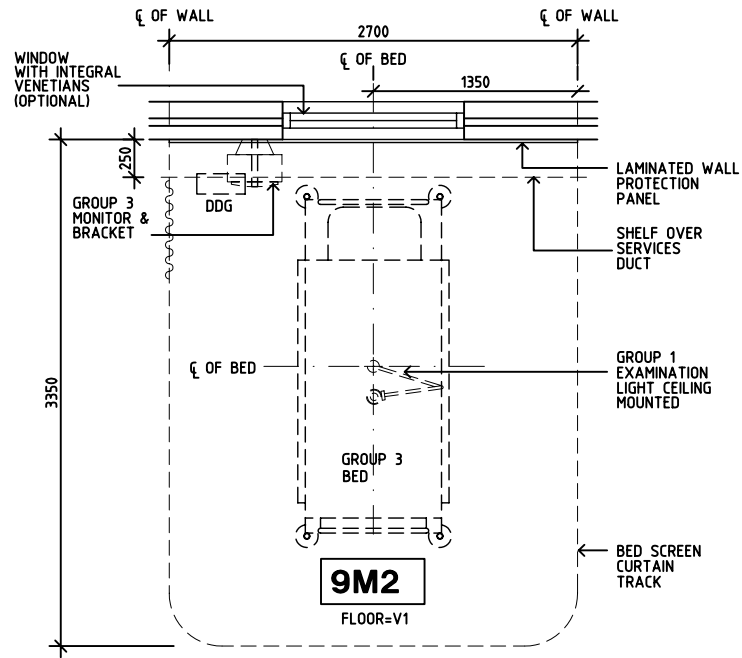

PLAN

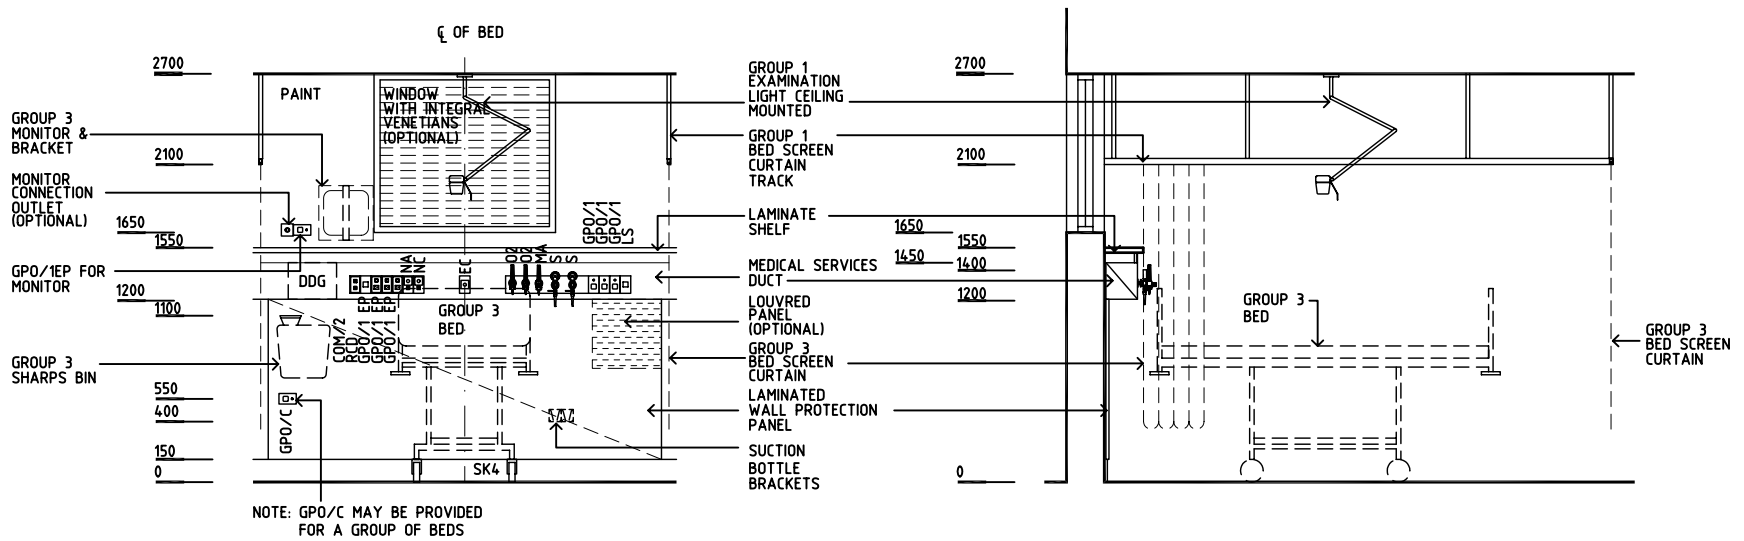

ELEVATION 1

ELEVATION 2

REV	DESCRIPTION	DATE	BY	REV	DESCRIPTION	DATE	BY	REV	DESCRIPTION	DATE	BY
1	FIRST ISSUE	1.7.05	HS								

DESIGNED	APPROVED	SCALE(S)	ZONE(S)
AL	DB	1:50 in A3	
CAD FILE NAME		PAPER DRAWING ID	
PBTR-RS1		PBTR-RS1	