

SHARJAH HEALTHCARE CITY STANDARD COMPONENTS

Room Layout Sheet

Room Name

1 Bed Room - Isolation - Negative Pressure

RLS Room Code 1BR-IS-N-SJ  
RDS Room Code 1BR-IS-N-SJ

- AS

CG

COM/2

DDG

DHT

DS

DSA

DP

EC

FS

GPO/1

GPO/1EP

GPO/C

HR

LS/B

LS/E

LS/R

LS/UDL

MA

MATV

NA

NC

O2

RCD

S

SBB

SK4

V1

V6
- ADJUSTABLE SHELF

CORNER GUARD

COMMUNICATION OUTLET - DOUBLE

DISPENSER - DISPOSABLE GLOVES

DISPENSER - HAND TOWEL

DISPENSER - SOAP

DISPENSER - SOAP ANTISEPTIC

DOOR AND DOOR FRAME PROTECTION

EMERGENCY CALL

FIXED SHELF

GENERAL PURPOSE OUTLET-SINGLE

EMERGENCY POWER - SINGLE

GENERAL PURPOSE OUTLET - CLEANER'S

HANGING RAIL

LIGHT SWITCH - BED

LIGHT SWITCH - ENSUITE

LIGHT SWITCH - ROOM

LIGHT SWITCH - UP-DOWN LIGHT

MEDICAL AIR

MASTER ANTENNA TV

NURSE ASSIST CALL

PATIENT NURSE CALL

OXYGEN

RESIDUAL CURRENT DEVICE


SUCTION

SUCTION BOTTLE BRACKET

FLOOR VINYL COVED SKIRTING

VINYL FLOORING, STANDARD

VINYL FLOORING, TEXTURED

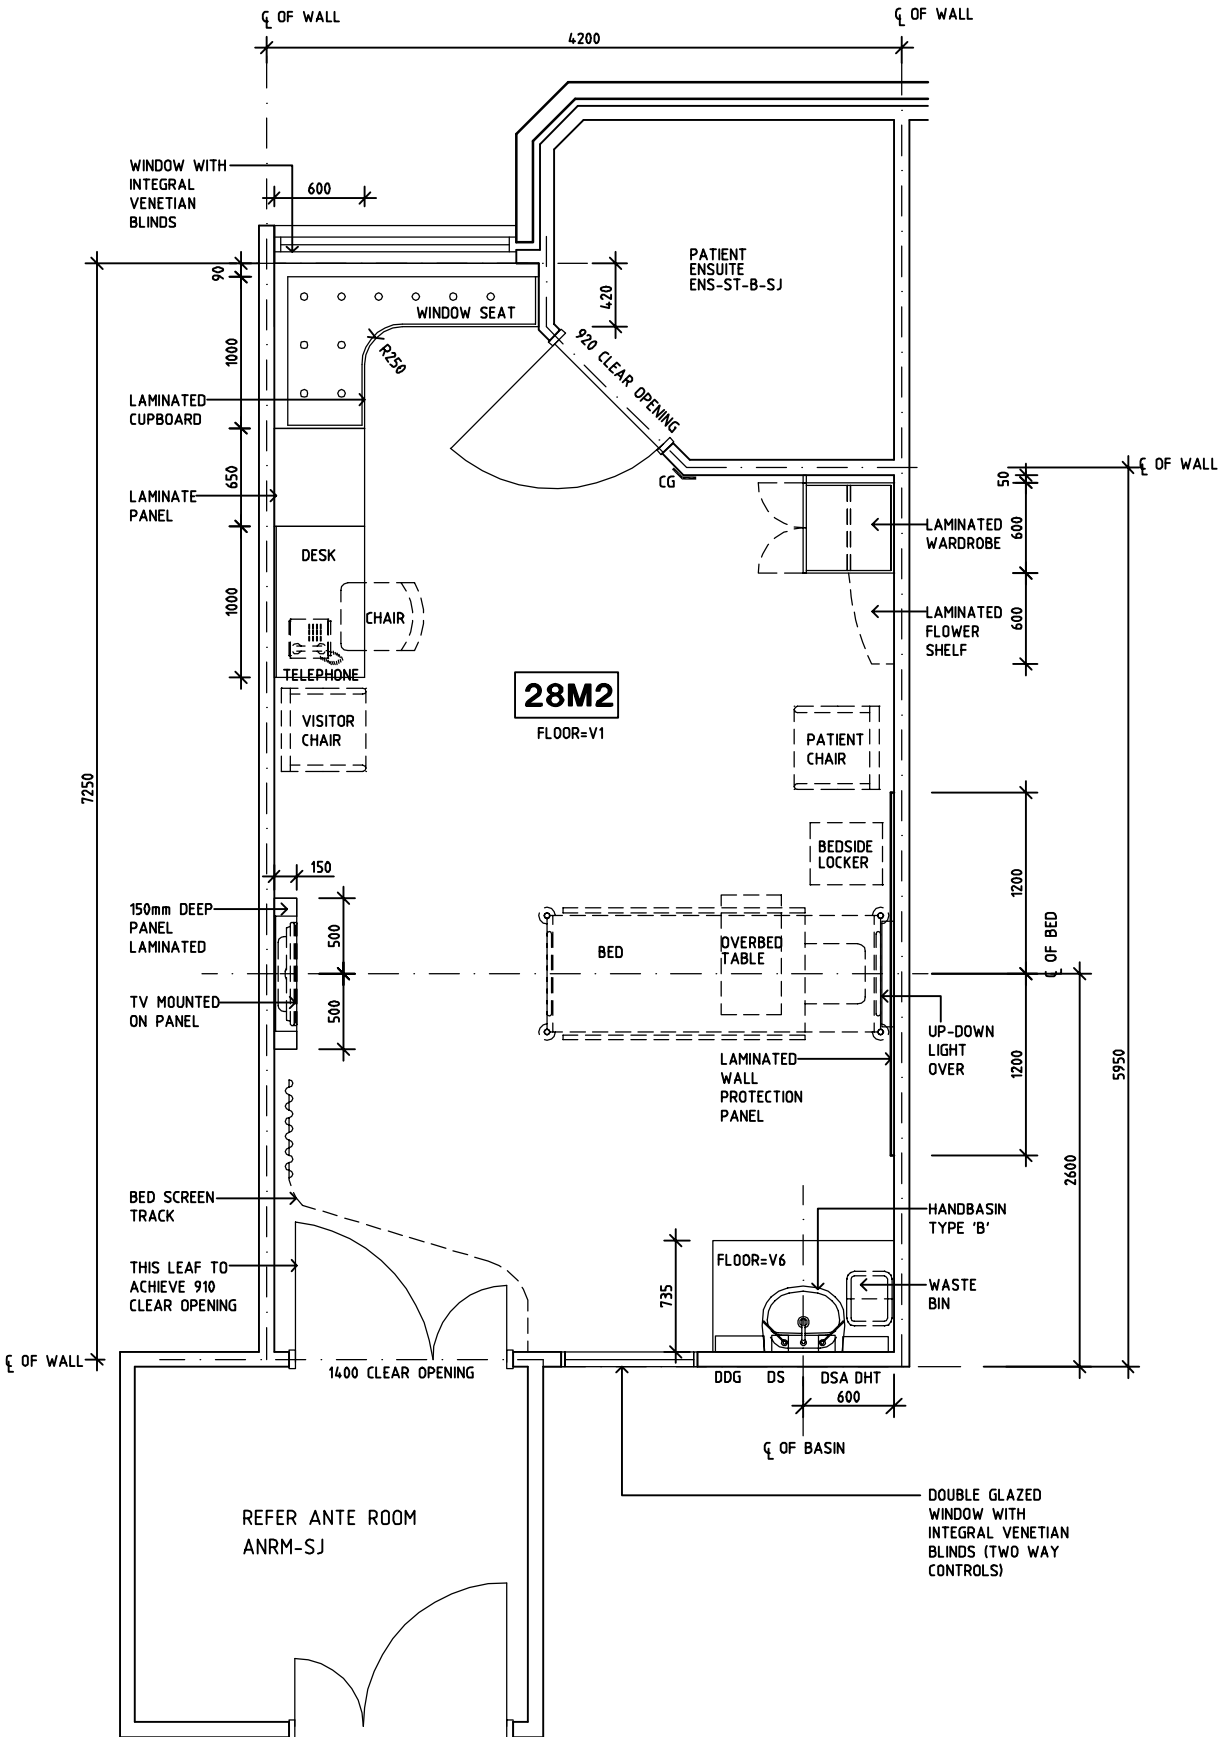

PLAN

| REV | DESCRIPTION | DATE       | BY | REV | DESCRIPTION | DATE | BY | REV | DESCRIPTION | DATE | BY |
|-----|-------------|------------|----|-----|-------------|------|----|-----|-------------|------|----|
| 1   | FIRST ISSUE | 14.03.2014 | AA |     |             |      |    |     |             |      |    |
|     |             |            |    |     |             |      |    |     |             |      |    |
|     |             |            |    |     |             |      |    |     |             |      |    |

|  |   |  |  |  |  |                              |          |                                  |            |            |
|--|---|--|--|--|--|------------------------------|----------|----------------------------------|------------|------------|
|  | Sharjah Health Facility Guidelines at:<br>www.healthdesign.com.au/shcc/hfg<br>Editable version of Standard Components on<br>Health Facility Briefing System (HFBS) at:<br>www.healthdesign.com.au<br>Provided by TAHPI |  |  |  |  | DESIGNED                     | APPROVED | DATE                             | SCALE(S)   | SHEET      |
|  |   |  |  |  |  | CC                           | DB       | 30.12.13                         | 1:50 in A3 | 1 of 2     |
|  |   |  |  |  |  | CAD FILE NAME<br>1BR-IS-N-SJ |          | PAPER DRAWING ID<br>1BR-IS-N-SJa |            | ISSUE<br>1 |

SHARJAH HEALTHCARE CITY STANDARD COMPONENTS

Room Layout Sheet


Room Name

1 Bed Room - Isolation - Negative Pressure


RLS Room Code 1BR-IS-N-SJ  
RDS Room Code 1BR-IS-N-SJ

AS  
CG  
COM/2  
DDG  
DHT  
DS  
DSA  
DP  
EC  
FS  
GPO/1  
GPO/1EP  
GPO/C  
HR  
LS/B  
LS/E  
LS/R  
LS/UDL  
MA  
MATV  
NA  
NC  
O2  
RCD  
S  
SBB  
SK4  
V1  
V6


ADJUSTABLE SHELF  
CORNER GUARD  
COMMUNICATION OUTLET - DOUBLE  
DISPENSER - DISPOSABLE GLOVES  
DISPENSER - HAND TOWEL  
DISPENSER - SOAP  
DISPENSER - SOAP ANTISEPTIC  
DOOR AND DOOR FRAME PROTECTION  
EMERGENCY CALL  
FIXED SHELF  
GENERAL PURPOSE OUTLET-SINGLE  
EMERGENCY POWER - SINGLE  
GENERAL PURPOSE OUTLET - CLEANER'S  
HANGING RAIL  
LIGHT SWITCH - BED  
LIGHT SWITCH - ENSUITE  
LIGHT SWITCH - ROOM  
LIGHT SWITCH - UP-DOWN LIGHT  
MEDICAL AIR  
MASTER ANTENNA TV  
NURSE ASSIST CALL  
PATIENT NURSE CALL  
OXYGEN  
RESIDUAL CURRENT DEVICE  
SUCTION  
SUCTION BOTTLE BRACKET  
FLOOR VINYL COVED SKIRTING  
VINYL FLOORING, STANDARD  
VINYL FLOORING, TEXTURED

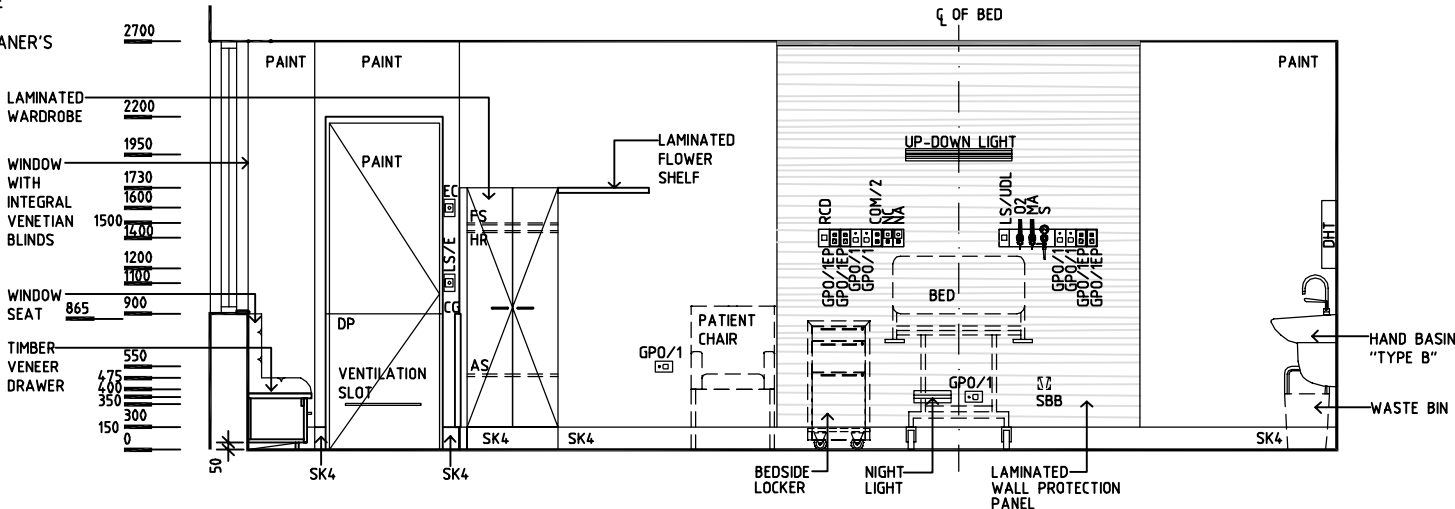


ELEVATION 2

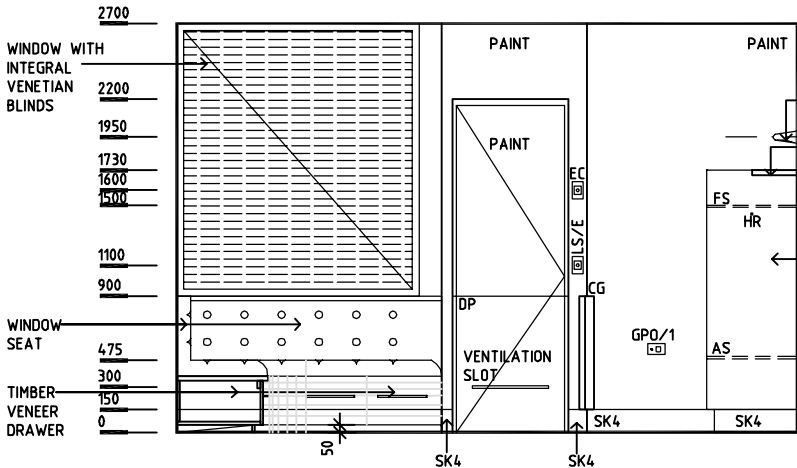

ELEVATION 1

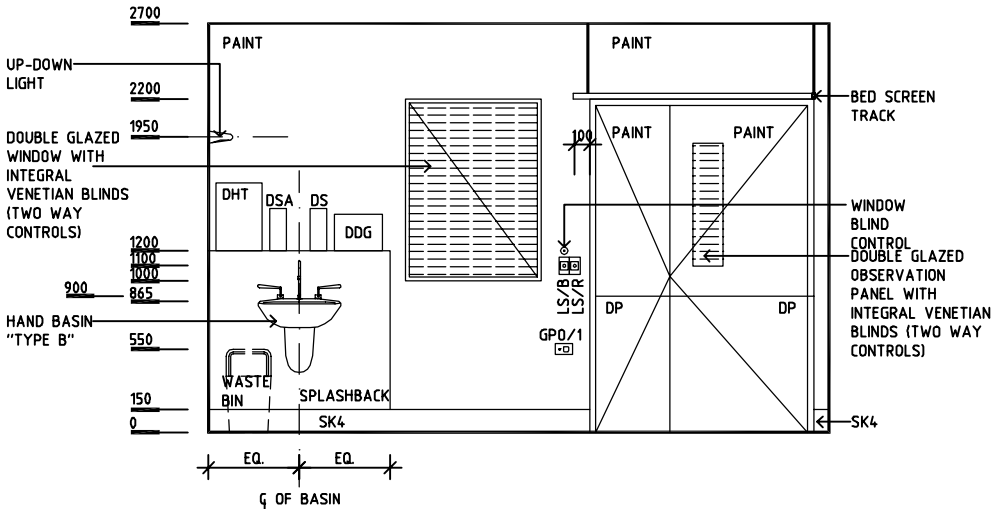

ELEVATION 3

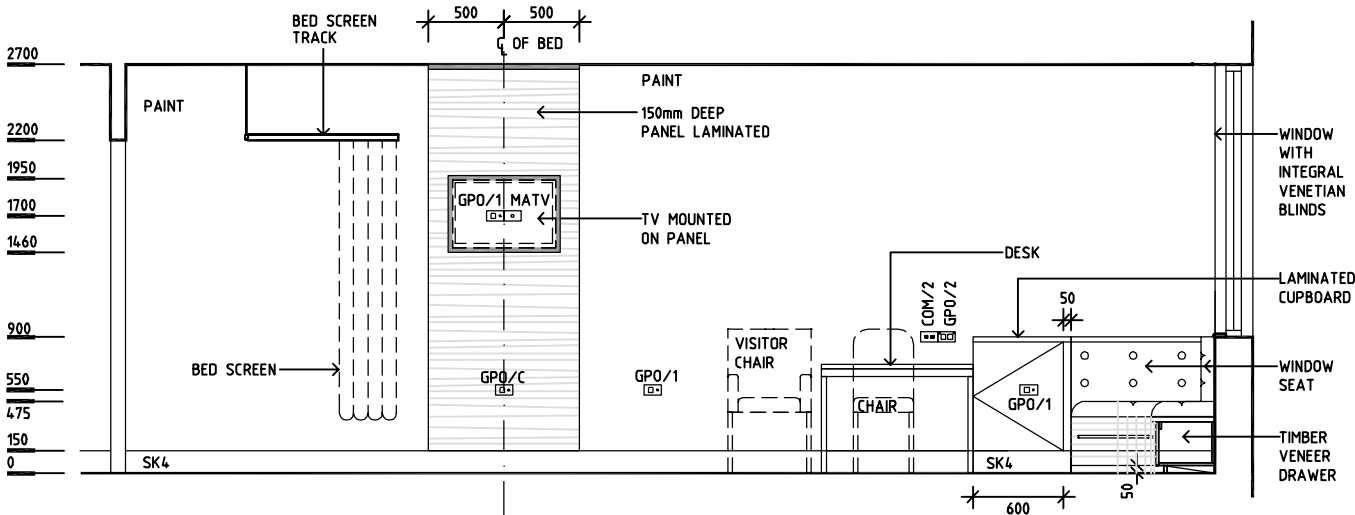

ELEVATION 4

| REV | DESCRIPTION | DATE       | BY | REV | DESCRIPTION | DATE | BY | REV | DESCRIPTION | DATE | BY |
|-----|-------------|------------|----|-----|-------------|------|----|-----|-------------|------|----|
| 1   | FIRST ISSUE | 14.03.2014 | AA |     |             |      |    |     |             |      |    |
|     |             |            |    |     |             |      |    |     |             |      |    |
|     |             |            |    |     |             |      |    |     |             |      |    |

|                                                                                    |   |          |                  |            |        |       |  |  |  |  |
|------------------------------------------------------------------------------------|---|----------|------------------|------------|--------|-------|--|--|--|--|
|  | Sharjah Health Facility Guidelines at:<br>www.healthdesign.com.au/shccfg<br>Editable version of Standard Components on<br>Health Facility Briefing System (HFBS) at:<br>www.healthdesign.com.au<br>Provided by TAHPI |          |                  |            |        |       |  |  |  |  |
|                                                                                    | DESIGNED   | APPROVED | DATE             | SCALE(S)   | SHEET  |       |  |  |  |  |
|                                                                                    | CC   | DB       | 30.12.13         | 1:50 in A3 | 2 of 2 |       |  |  |  |  |
| CAD FILE NAME                                                                      |   |          | PAPER DRAWING ID |            |        | ISSUE |  |  |  |  |
| 1BR-IS-N-SJ                                                                        |   |          | 1BR-IS-N-SJb     |            |        | 1     |  |  |  |  |