

SHARJAH HEALTHCARE CITY STANDARD COMPONENTS

Room Layout Sheet

Room Name1 Bed Room - Large - Outboard Ensuite

RLS Room Code1BR-LG-SJ-B1
RDS Room Code1BR-LG-SJ

- AS

CG

COM/2

DDG

DHT

DS

DSA

DP

EC

FS

GPO/1

GPO/1EP

GPO/C

HGR

LS/B

LS/E

LS/R

LS/UDL

LVP

MA

MATV

NA

NC

O2

RCD

S

SBB

SK4

V1

V6
- ADJUSTABLE SHELF

CORNER GUARD

COMMUNICATION OUTLET - DOUBLE

DISPENSER - DISPOSABLE GLOVES

DISPENSER - HAND TOWEL

DISPENSER - SOAP

DISPENSER - SOAP ANTISEPTIC

DOOR AND DOOR FRAME PROTECTION

EMERGENCY CALL

FIXED SHELF

GENERAL PURPOSE OUTLET-SINGLE

EMERGENCY POWER - SINGLE

GENERAL POWER OUTLET - CLEANER'S

HANGING RAIL

LIGHT SWITCH - BED

LIGHT SWITCH - ENSUITE

LIGHT SWITCH - ROOM

LIGHT SWITCH - UP-DOWN LIGHT

LAMINATE VERTICAL SUPPORT PANEL

MEDICAL AIR

MASTER ANTENNA TV

NURSE ASSIST CALL

PATIENT NURSE CALL

OXYGEN

RESIDUAL CURRENT DEVICE


SUCTION

SUCTION BOTTLE BRACKET


FLOOR VINYL COVED SKIRTING

VINYL FLOORING, STANDARD

VINYL FLOORING, TEXTURED

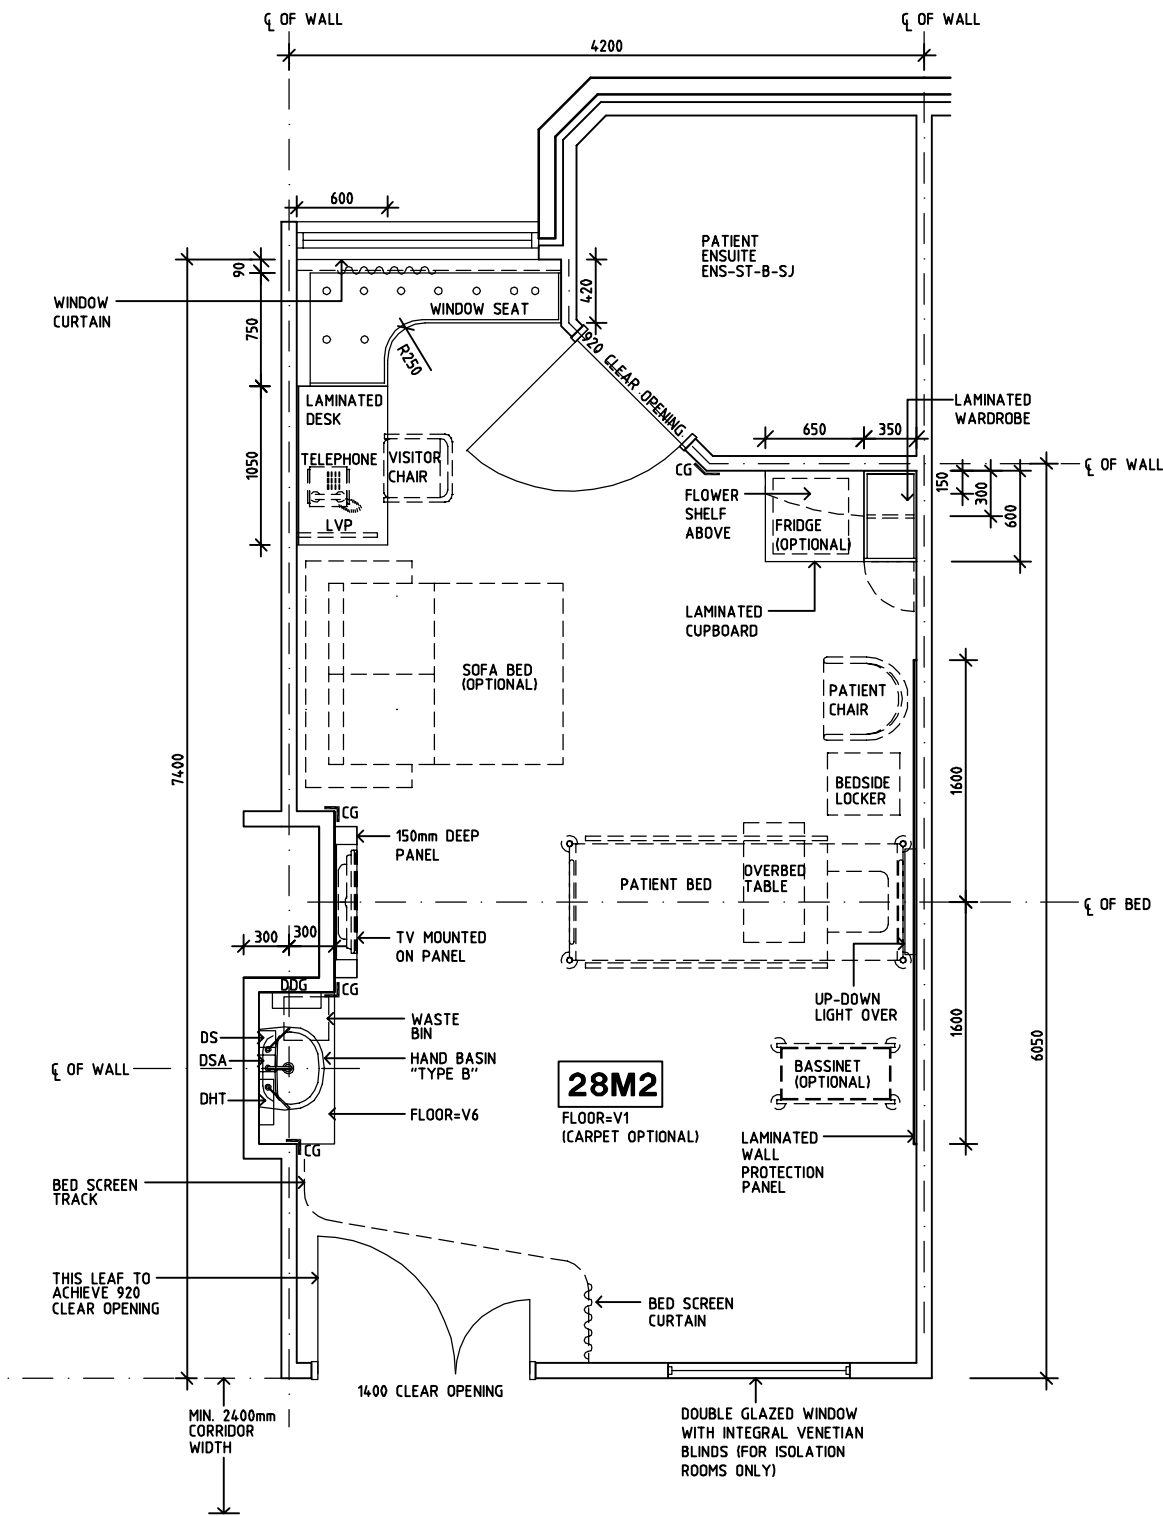

PLAN

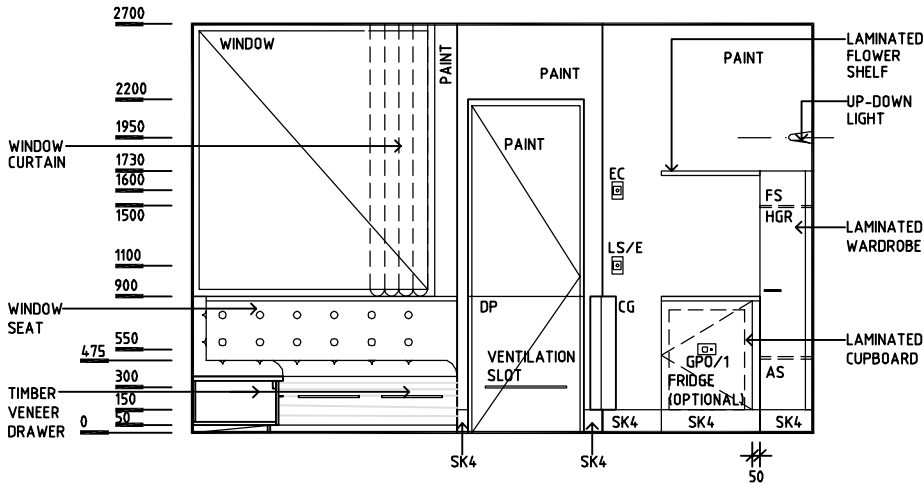

ELEVATION 1

REV	DESCRIPTION	DATE	BY	REV	DESCRIPTION	DATE	BY	REV	DESCRIPTION	DATE	BY
1	FIRST ISSUE	14.03.2014	AA								

	Sharjah Health Facility Guidelines at: www.healthdesign.com.au/shcc/hfg Editable version of Standard Components on Health Facility Briefing System (HFBS) at: www.healthdesign.com.au Provided by TAHPI				DESIGNED	APPROVED	DATE	SCALE(S)	SHEET
					CC	DB	30.12.13	1:50 in A3	1 of 2
					CAD FILE NAME		PAPER DRAWING ID		ISSUE
					1BR-LG-SJ-B1		1BR-LG-SJ-B1a		1

SHARJAH HEALTHCARE CITY STANDARD COMPONENTS


Room Layout Sheet

Room Name


1 Bed Room - Large - Outboard Ensuite

RLS Room Code 1BR-LG-SJ-B1
RDS Room Code 1BR-LG-SJ


- AS
CG
COM/2
DDG
DHT
DS
DSA
DP
EC
FS
GPO/1
GPO/1EP
GPO/C
HGR
LS/B
LS/E
LS/R
LS/UDL
LVP
MA
MATV
NA
NC
O2
RCD
S
SBB
SK4
V1
V6
- ADJUSTABLE SHELF
CORNER GUARD
COMMUNICATION OUTLET - DOUBLE
DISPENSER - DISPOSABLE GLOVES
DISPENSER - HAND TOWEL
DISPENSER - SOAP
DISPENSER - SOAP ANTISEPTIC
DOOR AND DOOR FRAME PROTECTION
EMERGENCY CALL
FIXED SHELF
GENERAL PURPOSE OUTLET-SINGLE
EMERGENCY POWER - SINGLE
GENERAL POWER OUTLET - CLEANER'S
HANGING RAIL
LIGHT SWITCH - BED
LIGHT SWITCH - ENSUITE
LIGHT SWITCH - ROOM
LIGHT SWITCH - UP-DOWN LIGHT
LAMINATE VERTICAL SUPPORT PANEL
MEDICAL AIR
MASTER ANTENNA TV
NURSE ASSIST CALL
PATIENT NURSE CALL
OXYGEN
RESIDUAL CURRENT DEVICE
SUCTION
SUCTION BOTTLE BRACKET
FLOOR VINYL COVED SKIRTING
VINYL FLOORING, STANDARD
VINYL FLOORING, TEXTURED

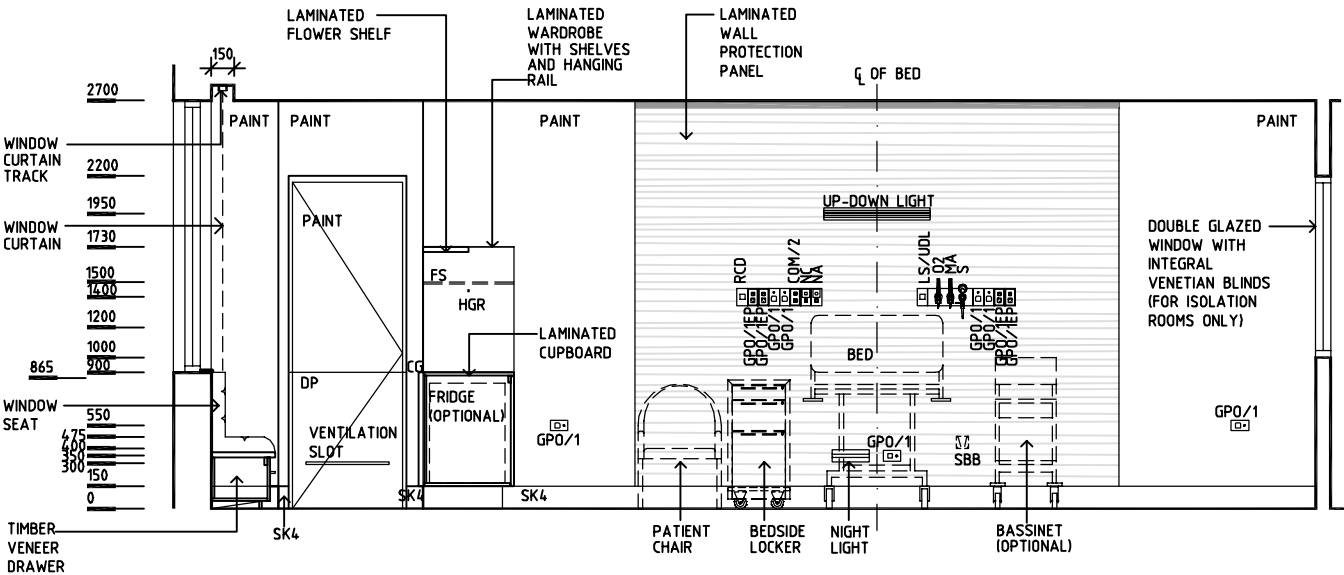

ELEVATION 2

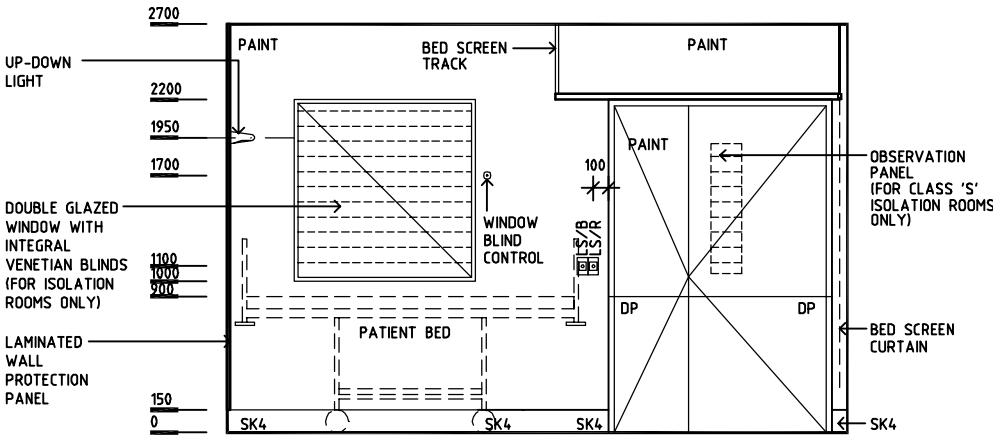

ELEVATION 3

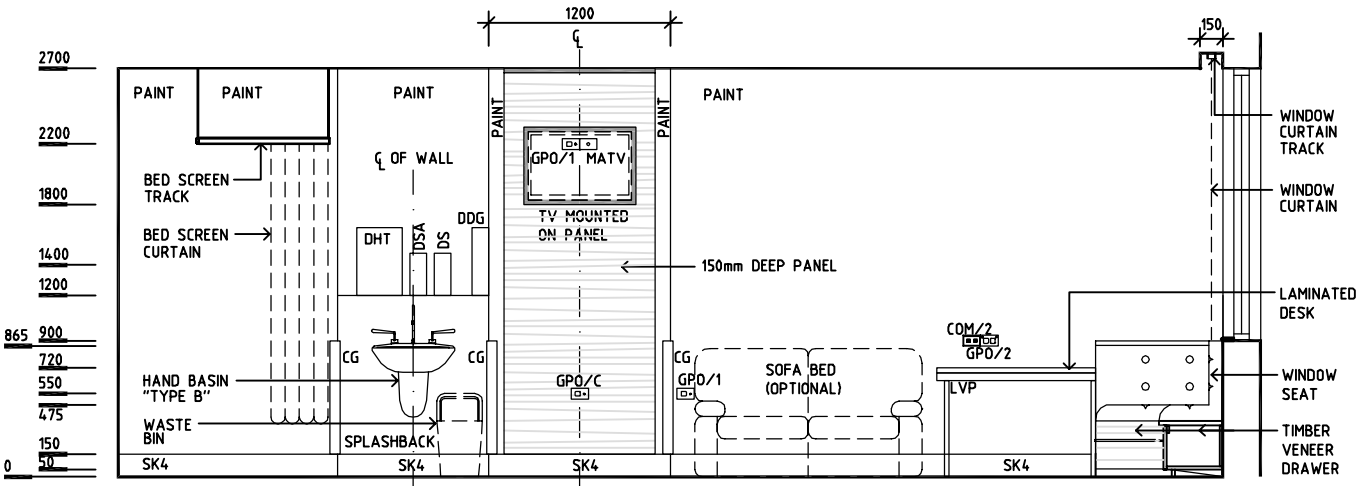

ELEVATION 4

REV	DESCRIPTION	DATE	BY	REV	DESCRIPTION	DATE	BY	REV	DESCRIPTION	DATE	BY
1	FIRST ISSUE	14.03.2014	AA								

 SHCC Guidelines	Sharjah Health Facility Guidelines at: www.healthdesign.com.au/shccfig Editable version of Standard Components on Health Facility Briefing System (HFBS) at: www.healthdesign.com.au Provided by TAHPI				
	DESIGNED	APPROVED	DATE	SCALE(S)	SHEET
	CC	DB	30.12.13	1:50 in A3	2 of 2
	CAD FILE NAME 1BR-LG-SJ-B1		PAPER DRAWING ID 1BR-LG-SJ-B1b		ISSUE 1