



SHARJAH HEALTHCARE CITY STANDARD COMPONENTS

Room Layout Sheet

Room Name **1 Bed Room - Mental Health - Inboard Ensuite**

RLS Room Code **1BR-MH-SJ-A**
RDS Room Code **1BR-MH-SJ**

- FS FIXED SHELF
- GPO/1 GENERAL POWER OUTLET - SINGLE
- GPO/C GENERAL POWER OUTLET - CLEANER'S
- LS/E LIGHT SWITCH - ENSUITE
- LS/NL LIGHT SWITCH - NIGHT LIGHT
- LS/R LIGHT SWITCH - ROOM
- LS/RL LIGHT SWITCH - READING LIGHT
- LVP LAMINATE VERTICAL SUPPORT PANEL
- MATV MASTER ANTENNA TV
- NA NURSE ASSIST CALL
- NC PATIENT NURSE CALL
- OP OBSERVATION PANEL
- RCD RESIDUAL CURRENT DEVICE
- SK5 FEATHER EDGE VINYL SKIRTING
- TMV THERMOSTATIC MIXING VALVE

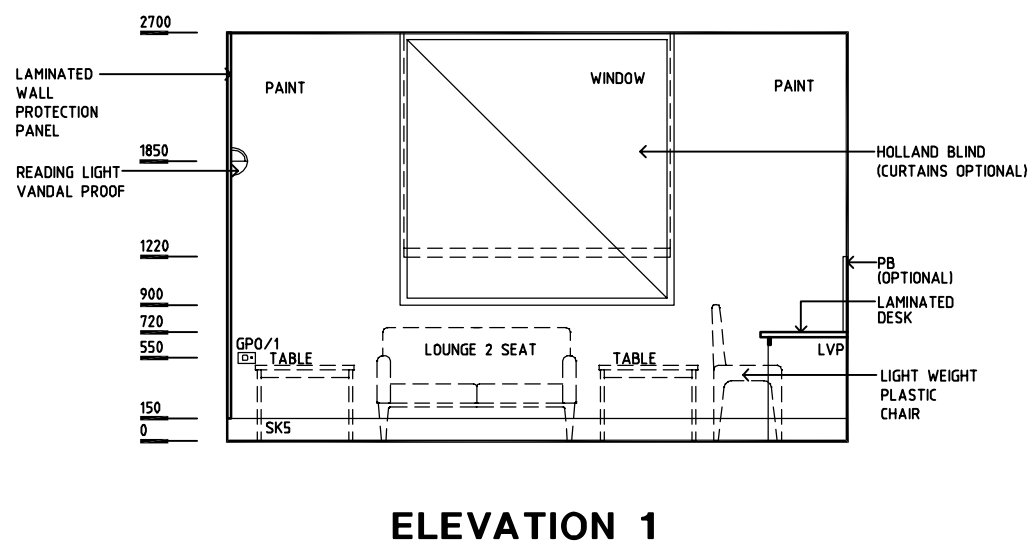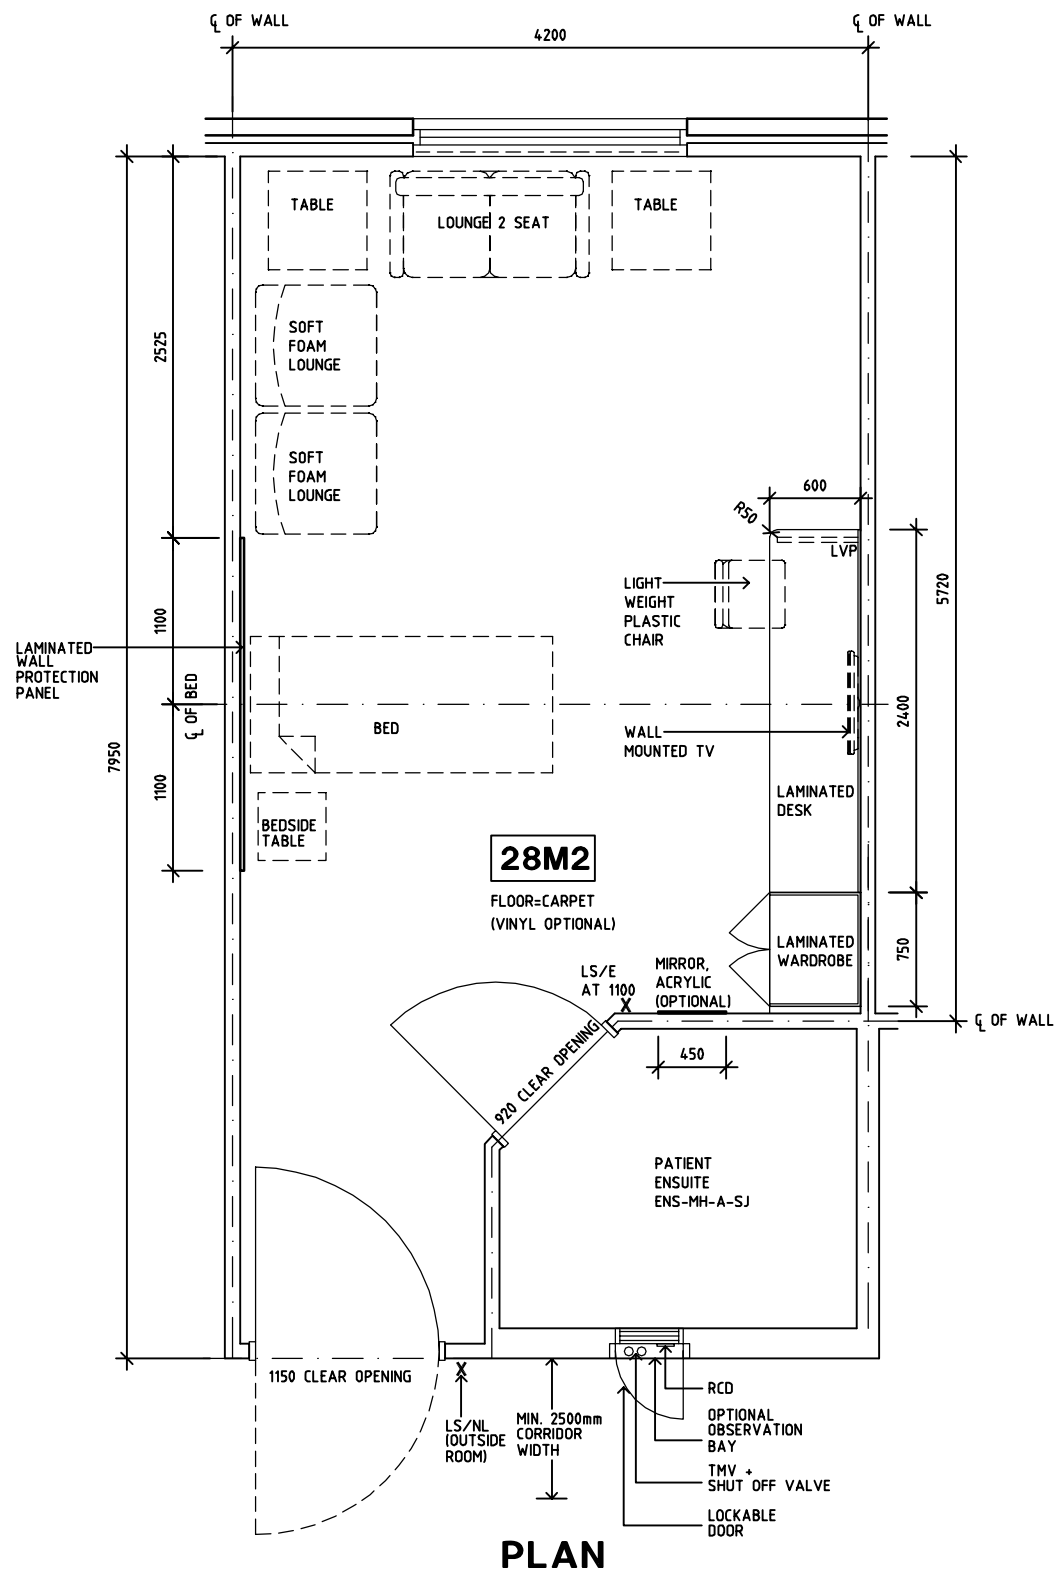

REV	DESCRIPTION	DATE	BY	REV	DESCRIPTION	DATE	BY	REV	DESCRIPTION	DATE	BY
1	FIRST ISSUE	14.03.2014	AA								

	DESIGNED	APPROVED	DATE	SCALE(S)	SHEET
	CC	DB	30.12.13	1:50 in A3	1 of 2
	CAD FILE NAME		PAPER DRAWING ID		ISSUE
1BR-MH-SJ-A		1BR-MH-SJ-Aa		1	

This document is for advisory purpose only


SHARJAH HEALTHCARE CITY STANDARD COMPONENTS

Room Layout Sheet


Room Name **1 Bed Room - Mental Health - Inboard Ensuite**

RLS Room Code **1BR-MH-SJ-A**
RDS Room Code **1BR-MH-SJ**


- FS FIXED SHELF
- GPO/1 GENERAL POWER OUTLET - SINGLE
- GPO/C GENERAL POWER OUTLET - CLEANER'S
- LS/E LIGHT SWITCH - ENSUITE
- LS/NL LIGHT SWITCH - NIGHT LIGHT
- LS/R LIGHT SWITCH - ROOM
- LS/RL LIGHT SWITCH - READING LIGHT
- LVP LAMINATE VERTICAL SUPPORT PANEL
- MATV MASTER ANTENNA TV
- NA NURSE ASSIST CALL
- NC PATIENT NURSE CALL
- OP OBSERVATION PANEL
- RCD RESIDUAL CURRENT DEVICE
- SK5 FEATHER EDGE VINYL SKIRTING
- TMV THERMOSTATIC MIXING VALVE

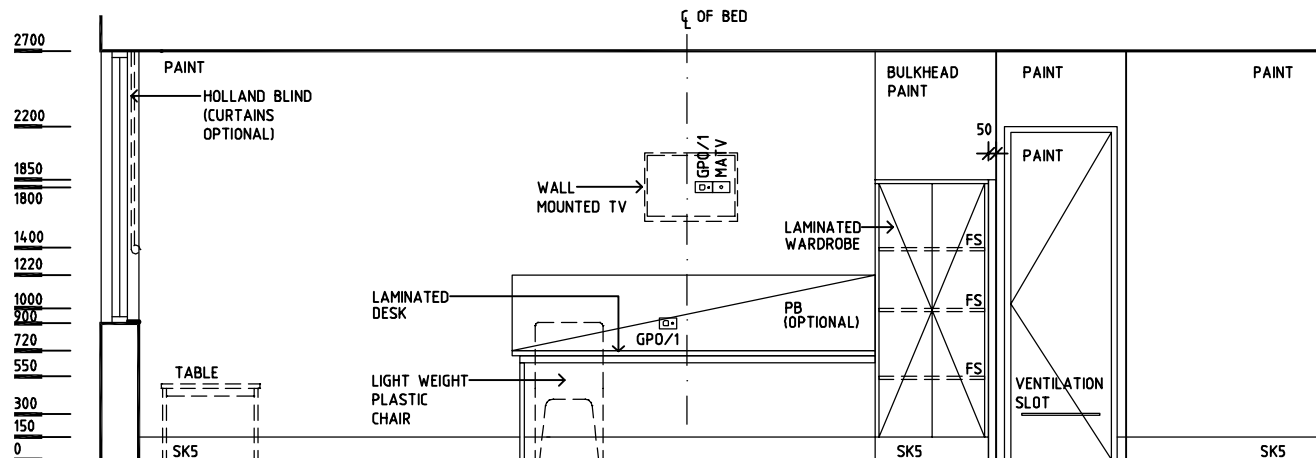

ELEVATION 2

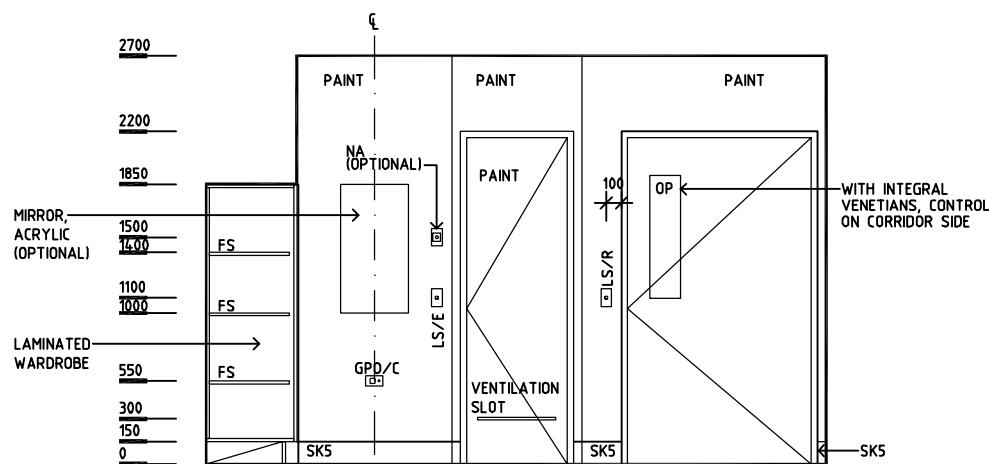

ELEVATION 3

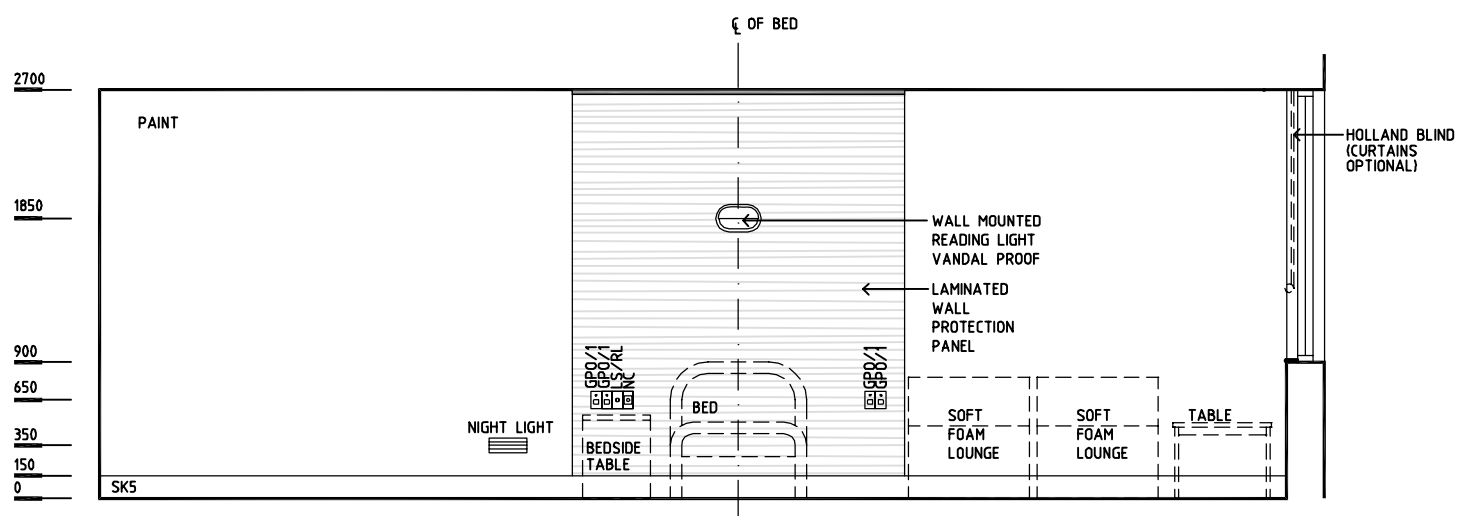

ELEVATION 4

REV	DESCRIPTION	DATE	BY	REV	DESCRIPTION	DATE	BY	REV	DESCRIPTION	DATE	BY
1	FIRST ISSUE	14.03.2014	AA								

	DESIGNED	APPROVED	DATE	SCALE(S)	SHEET
	CC	DB	30.12.13	1:50 in A3	2 of 2
	CAD FILE NAME		PAPER DRAWING ID		ISSUE
1BR-MH-SJ-A		1BR-MH-SJ-Ab		1	

This document is for advisory purpose only