

SHARJAH HEALTHCARE CITY STANDARD COMPONENTS

Room Layout Sheet

Room Name

1 Bed Room - Mental Health - Back to Back Ensuite

RLS Room Code 1BR-MH-SJ-C
RDS Room Code 1BR-MH-SJ

- FS

GPO/1

GPO/C

LS/E

LS/NL

LS/R

LS/RL

LVP

MATV

NA

NC

OP

SK5
- FIXED SHELF

GENERAL POWER OUTLET - SINGLE

GENERAL POWER OUTLET - CLEANER'S

LIGHT SWITCH - ENSUITE

LIGHT SWITCH - NIGHT LIGHT

LIGHT SWITCH - ROOM

LIGHT SWITCH - READING LIGHT

LAMINATE VERTICAL SUPPORT PANEL


MASTER ANTENNA TV

NURSE ASSIST CALL


PATIENT NURSE CALL

OBSERVATION PANEL

FEATHER EDGE VINYL SKIRTING

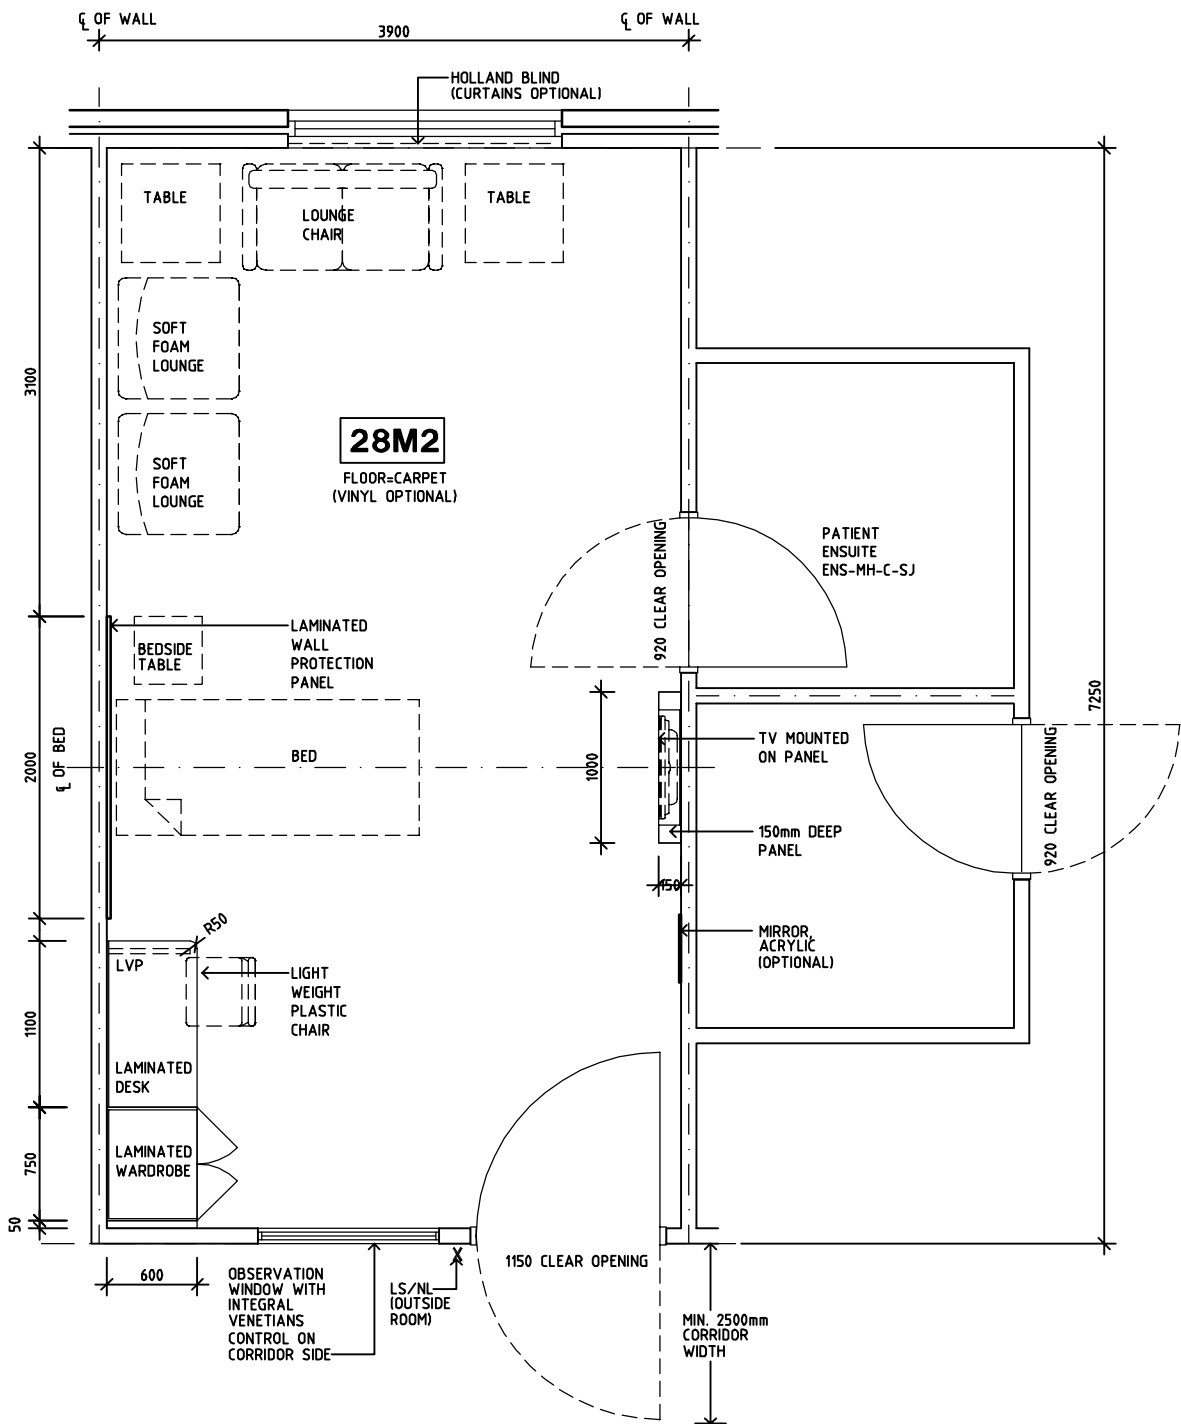

PLAN

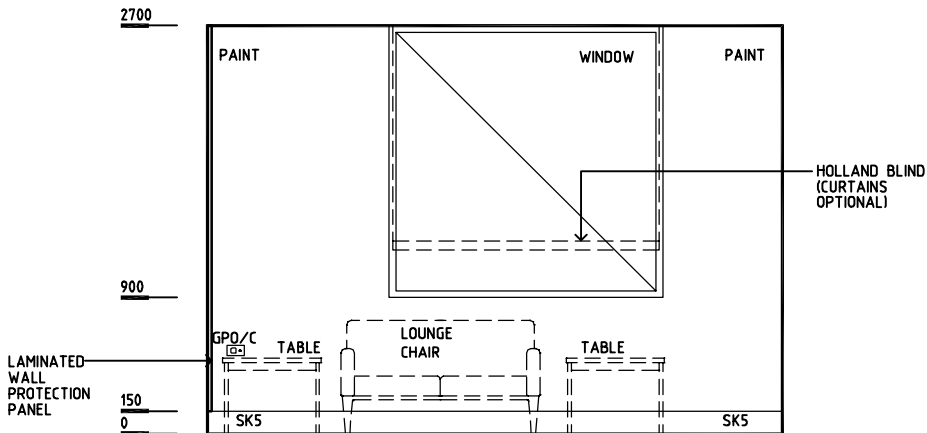

ELEVATION 1

REV	DESCRIPTION	DATE	BY	REV	DESCRIPTION	DATE	BY	REV	DESCRIPTION	DATE	BY
1	FIRST ISSUE	14.03.2014	AA								

	Sharjah Health Facility Guidelines at: www.healthdesign.com.au/shccfig Editable version of Standard Components on Health Facility Briefing System (HFBS) at: www.healthdesign.com.au Provided by TAHPI				DESIGNED	APPROVED	DATE	SCALE(S)	SHEET
					CC	DB	30.12.13	1:50 in A3	1 of 2
					CAD FILE NAME 1BR-MH-SJ-C		PAPER DRAWING ID 1BR-MH-SJ-Ca		ISSUE 1

SHARJAH HEALTHCARE CITY STANDARD COMPONENTS

Room Layout Sheet

Room Name	1 Bed Room - Mental Health - Back to Back Ensuite	RLS Room Code	1BR-MH-SJ-C
		RDS Room Code	1BR-MH-SJ

- FS

GPO/1

GPO/C

LS/E

LS/NL

LS/R

LS/RL

LVP

MATV

NA

NC

OP

SK5
- FIXED SHELF

GENERAL POWER OUTLET - SINGLE

GENERAL POWER OUTLET - CLEANER'S

LIGHT SWITCH - ENSUITE

LIGHT SWITCH - NIGHT LIGHT

LIGHT SWITCH - ROOM

LIGHT SWITCH - READING LIGHT

LAMINATE VERTICAL SUPPORT PANEL


MASTER ANTENNA TV

NURSE ASSIST CALL


PATIENT NURSE CALL

OBSERVATION PANEL


FEATHER EDGE VINYL SKIRTING

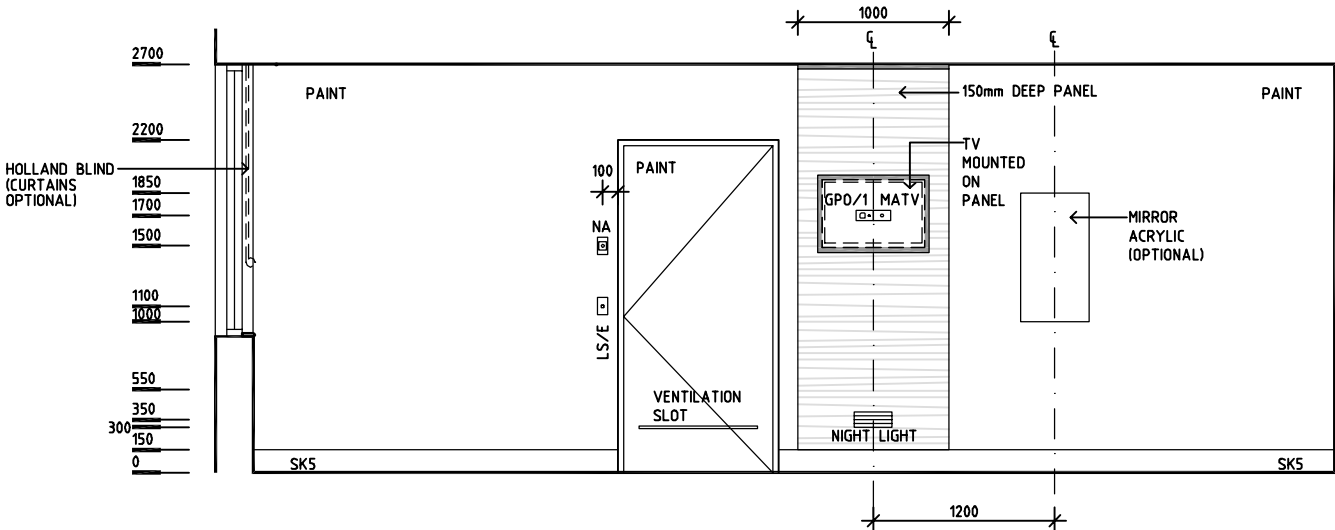

ELEVATION 2

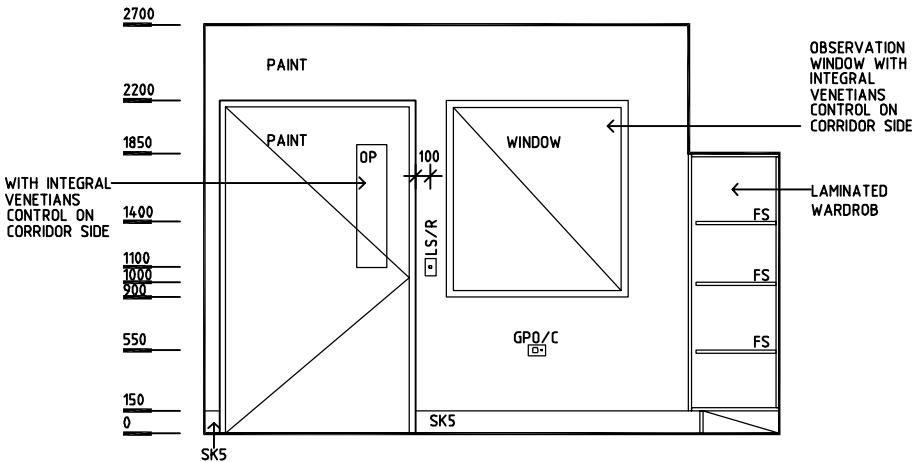

ELEVATION 3

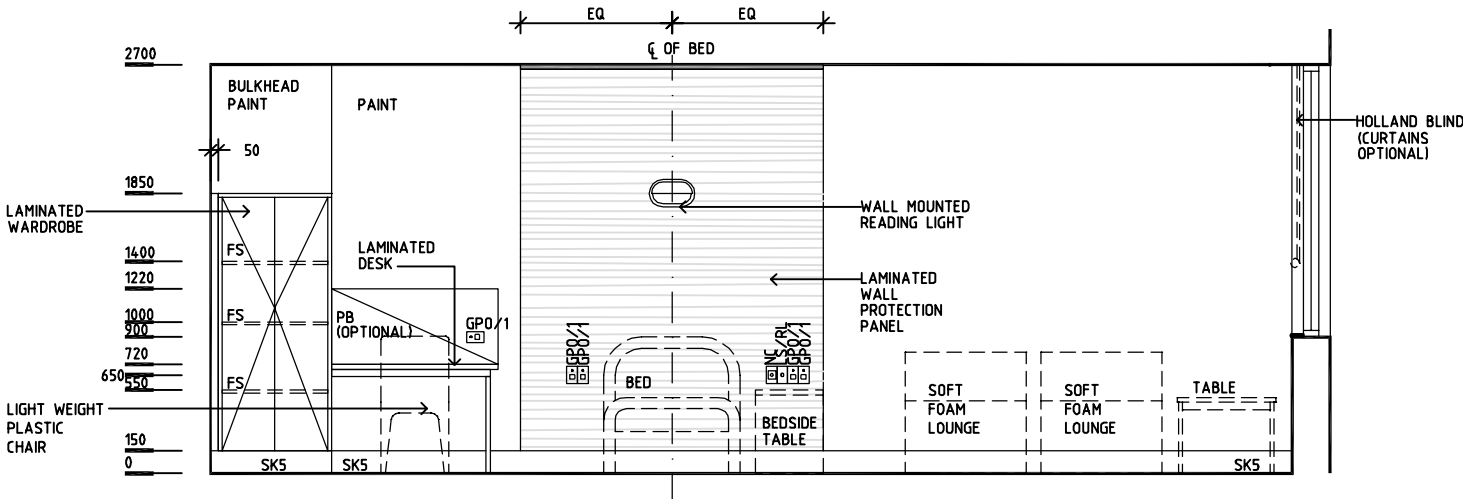

ELEVATION 4

REV	DESCRIPTION	DATE	BY	REV	DESCRIPTION	DATE	BY	REV	DESCRIPTION	DATE	BY
1	FIRST ISSUE	14.03.2014	AA								

	SHCC Guidelines	Sharjah Health Facility Guidelines at: www.healthdesign.com.au/shcc/hfg Editable version of Standard Components on Health Facility Briefing System (HFBS) at: www.healthdesign.com.au Provided by TAHPI	DESIGNED	APPROVED	DATE	SCALE(S)	SHEET
			CC	DB	30.12.13	1:50 in A3	2 of 2
			CAD FILE NAME 1BR-MH-SJ-C		PAPER DRAWING ID 1BR-MH-SJ-Cb		ISSUE 1