


SHARJAH HEALTHCARE CITY STANDARD COMPONENTS


Room Layout Sheet

Room Name1 Bed Room - Super VIP

RLS Room Code1BR-SVIP-SJ
RDS Room Code1BR-SVIP-SJ

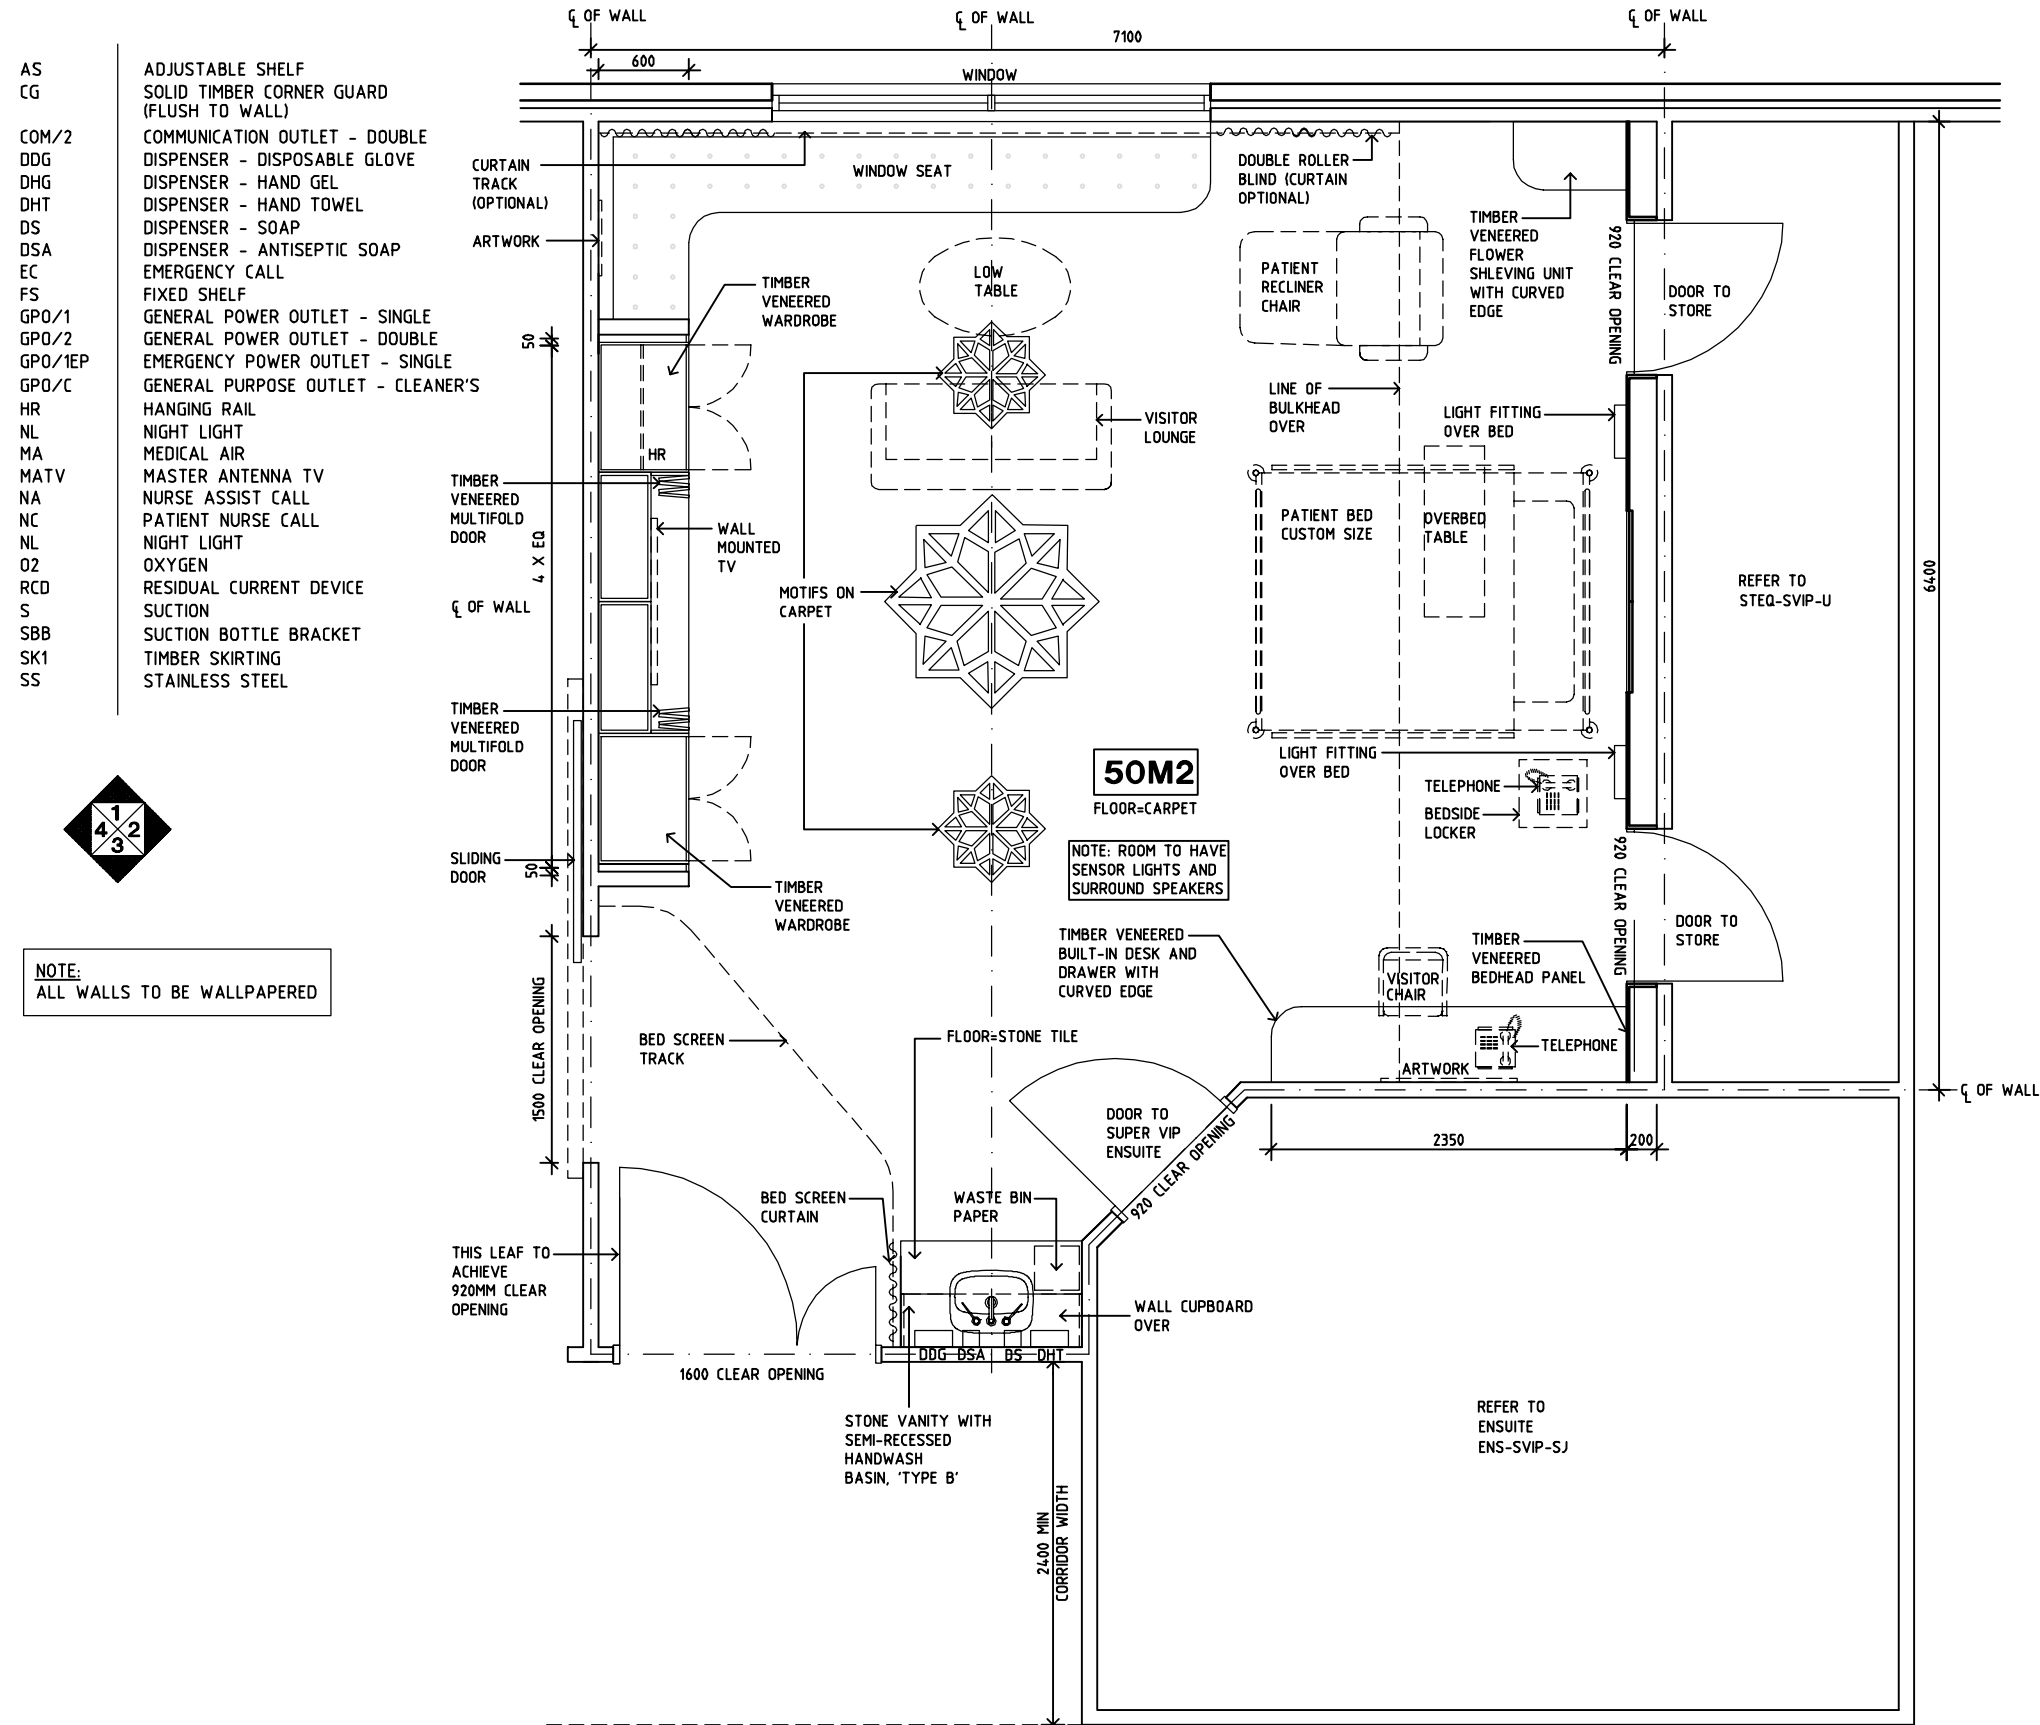

PLAN

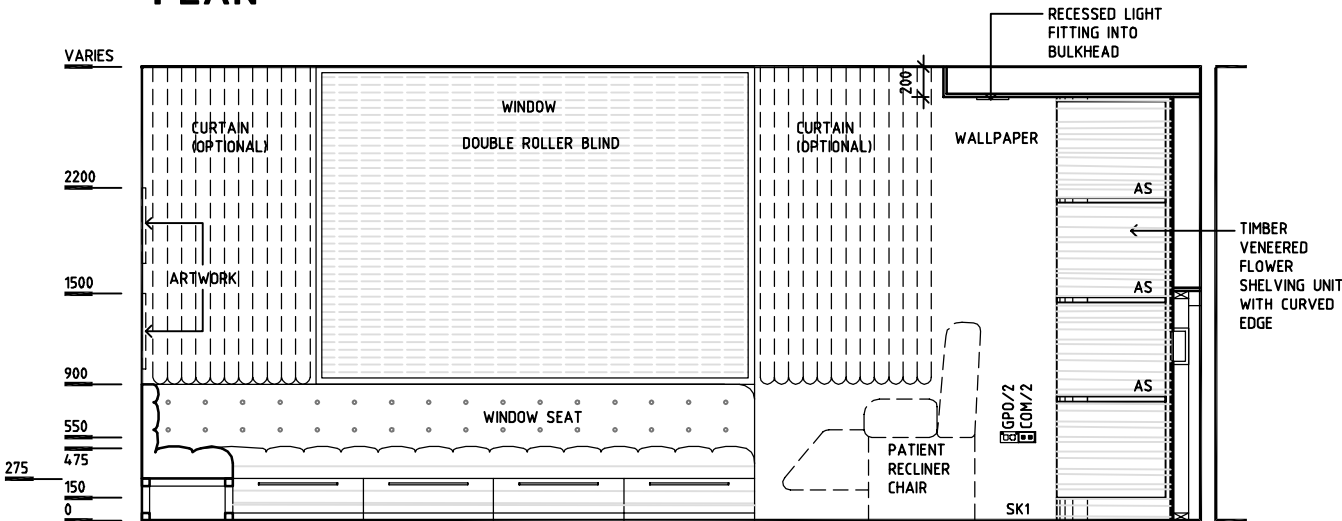

ELEVATION 1

REV	DESCRIPTION	DATE	BY	REV	DESCRIPTION	DATE	BY	REV	DESCRIPTION	DATE	BY
1	FIRST ISSUE	14.03.2014	AA								

 SHCC Guidelines	Sharjah Health Facility Guidelines at: www.healthdesign.com.au/shcc/hfg Editable version of Standard Components on Health Facility Briefing System (HFBS) at: www.healthdesign.com.au Provided by TAHPI		DESIGNED	APPROVED	DATE	SCALE(S)	SHEET
	CC	DB	30.12.13	1:50 in A3	1 of 2		
	CAD FILE NAME 1BR-SVIP-SJ		PAPER DRAWING ID 1BR-SVIP-SJa		ISSUE 1		

Room Layout Sheet

1 Bed Room - Super VIP

RDS Room Code 1BR-SVIP-SJ

[illegible]

ELEVATION 2



 SHCC Guidelines	Sharjah Health Facility Guidelines at: www.healthdesign.com.au/shchc/hfg Editable version of Standard Components on Health Facility Briefing System (HFBS) at: www.healthdesign.com.au Provided by TAHPI		DESIGNED	APPROVED	DATE	SCALE(S)	SHEET
			CC	DB	30.12.13	1:50 in A3	2 of 2
	CAD FILE NAME 1BR-SVIP-SJ		PAPER DRAWING ID 1BR-SVIP-SJb		ISSUE 1		

This document is for advisory purpose only