

SHARJAH HEALTHCARE CITY STANDARD COMPONENTS

Room Layout Sheet

Room Name1 Bed Room - VIP

RLS Room Code1BR-VIP-SJ
RDS Room Code1BR-VIP-SJ

- AS

CG

COM/1

DDG

DHG

EC

FS

GPO/1

GPO/2

GPO/2EP

GPO/C

HR

LS/E

LS/NL

LS/R

MA

MATV

O2

RCD

RS

S

SBB

SK4

SS
- ADJUSTABLE SHELF

CORNER GUARD

COMMUNICATION OUTLET - SINGLE

DISPENSER - DISPOSABLE GLOVE

DISPENSER - HAND GEL

EMERGENCY CALL

FIXED SHELF

GENERAL POWER OUTLET - SINGLE

GENERAL POWER OUTLET - DOUBLE

EMERGENCY POWER OUTLET - DOUBLE

GENERAL POWER OUTLET - CLEANER'S

HANGING RAIL

LIGHT SWITCH - ENSUITE

LIGHT SWITCH - NIGHT LIGHT

LIGHT SWITCH - ROOM

MEDICAL AIR

MASTER ANTENNA TV

OXYGEN

RESIDUAL CURRENT DEVICE



RECONSTITUTED STONE

SUCTION

SUCTION BOTTLE BRACKET

FLOOR VINYL COVED SKIRTING

STAINLESS STEEL

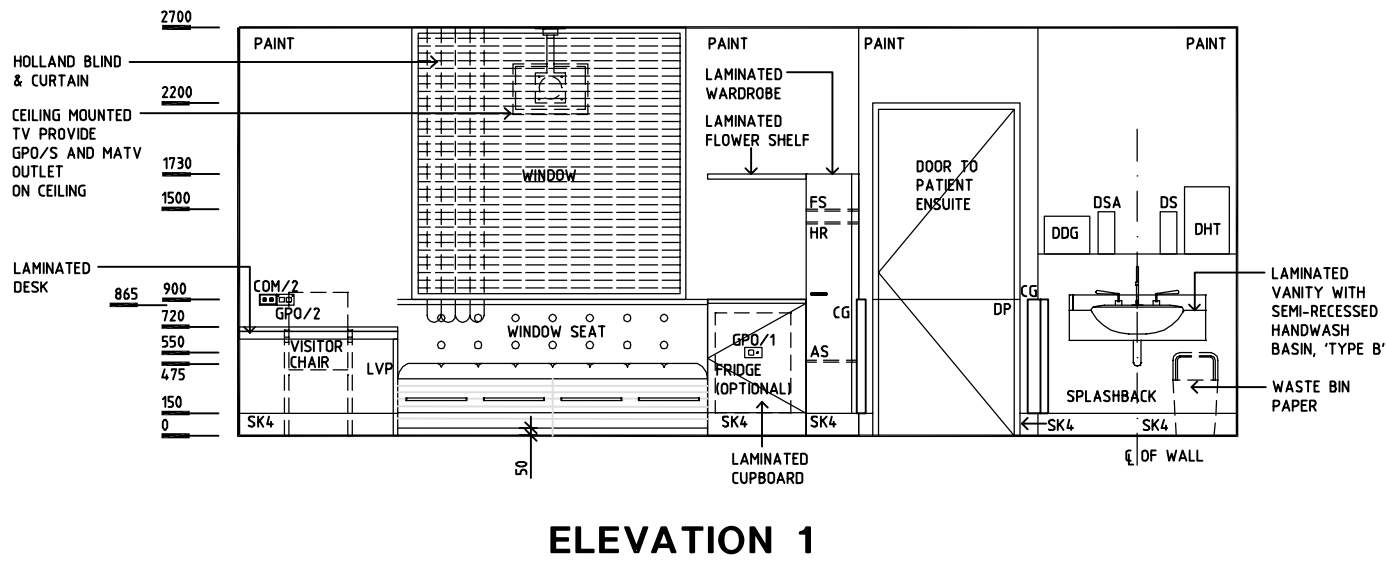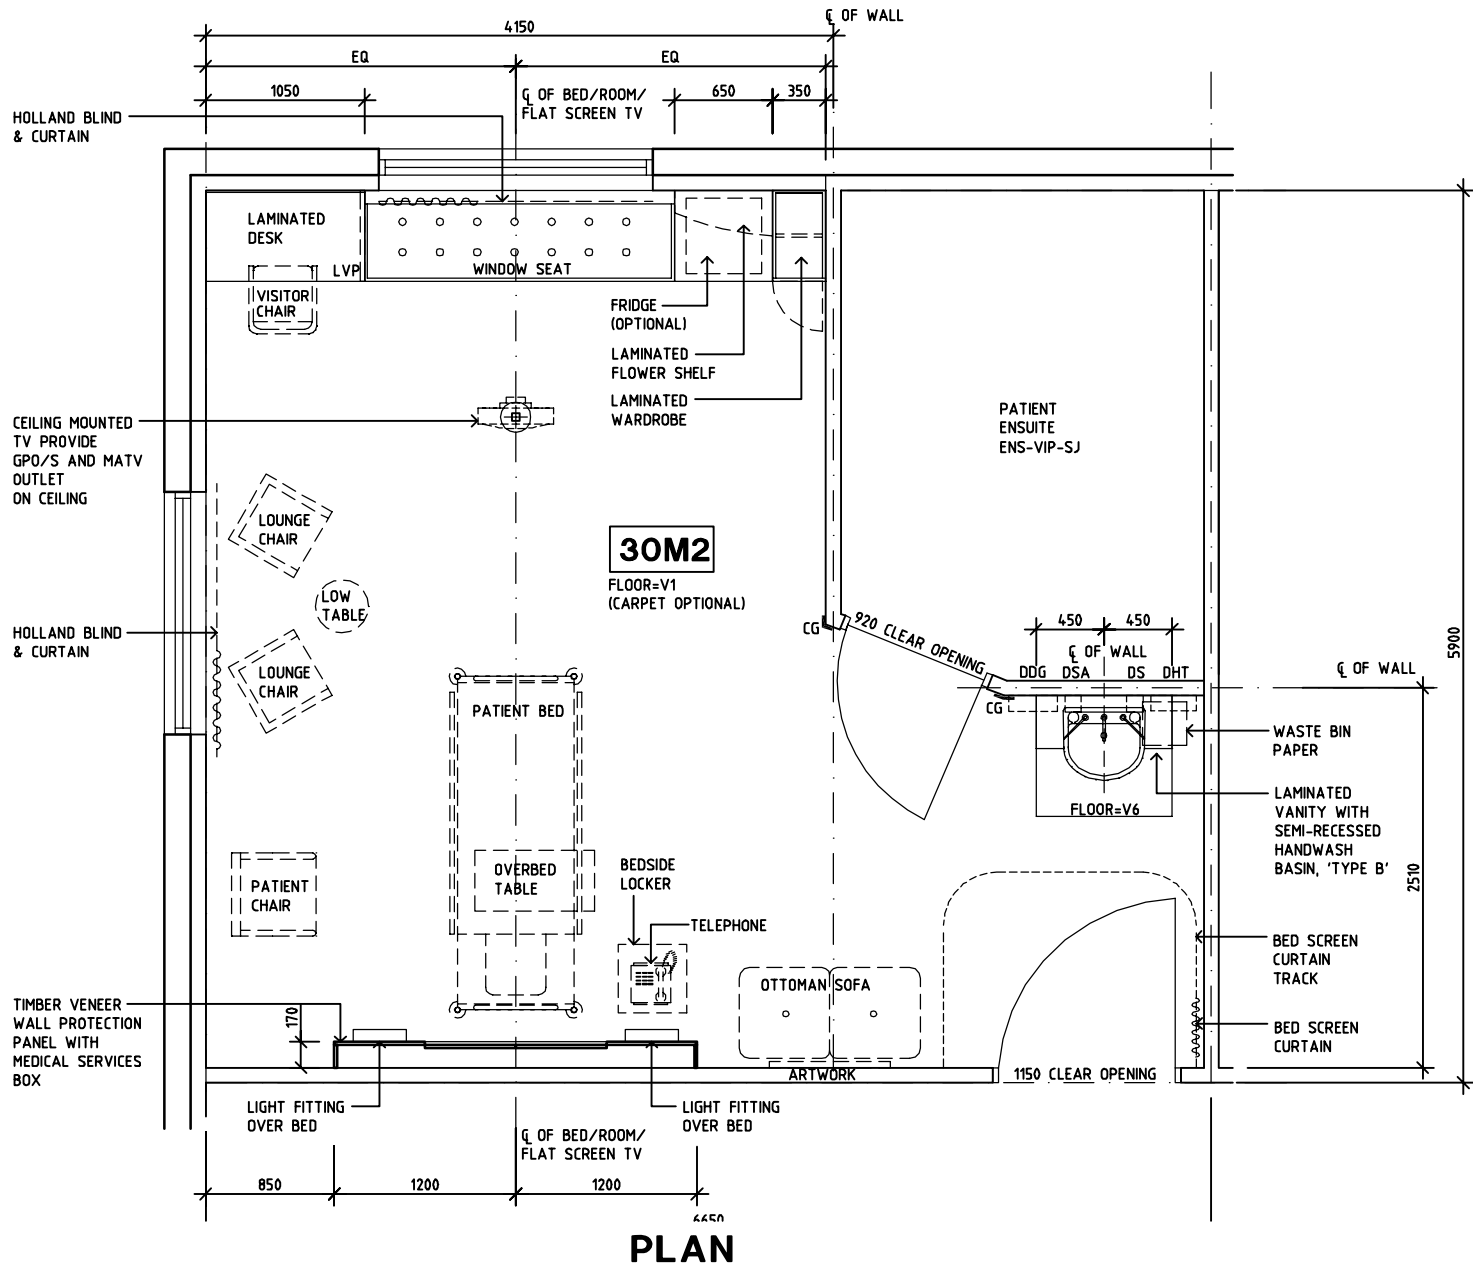

REV	DESCRIPTION	DATE	BY	REV	DESCRIPTION	DATE	BY	REV	DESCRIPTION	DATE	BY
1	FIRST ISSUE	14.03.2014	AA								

	SHCC Guidelines	Sharjah Health Facility Guidelines at: www.healthdesign.com.au/shccfig Editable version of Standard Components on Health Facility Briefing System (HFBS) at: www.healthdesign.com.au Provided by TAHPI					DESIGNED	APPROVED	DATE	SCALE(S)	SHEET
		CC	DB	30.12.13	1:50 in A3	1 of 2					
		CAD FILE NAME 1BR - VIP - SJ		PAPER DRAWING ID 1BR-VIP-SJa		ISSUE 1					

SHARJAH HEALTHCARE CITY STANDARD COMPONENTS

Room Layout Sheet

Room Name

1 Bed Room - VIP

RLS Room Code 1BR-VIP-SJ
RDS Room Code 1BR-VIP-SJ

- AS

CG

COM/1

DDG

DHG

EC

FS

GPO/1

GPO/2

GPO/2EP

GPO/C

HR

LS/E

LS/NL

LS/R

MA

MATV

O2

RCD

RS

S

SBB

SK4

SS
- ADJUSTABLE SHELF

CORNER GUARD

COMMUNICATION OUTLET - SINGLE

DISPENSER - DISPOSABLE GLOVE

DISPENSER - HAND GEL

EMERGENCY CALL

FIXED SHELF

GENERAL POWER OUTLET - SINGLE

GENERAL POWER OUTLET - DOUBLE

EMERGENCY POWER OUTLET - DOUBLE

GENERAL POWER OUTLET - CLEANER'S

HANGING RAIL

LIGHT SWITCH - ENSUITE

LIGHT SWITCH - NIGHT LIGHT

LIGHT SWITCH - ROOM

MEDICAL AIR

MASTER ANTENNA TV

OXYGEN

RESIDUAL CURRENT DEVICE


RECONSTITUTED STONE

SUCTION


SUCTION BOTTLE BRACKET

FLOOR VINYL COVED SKIRTING


STAINLESS STEEL

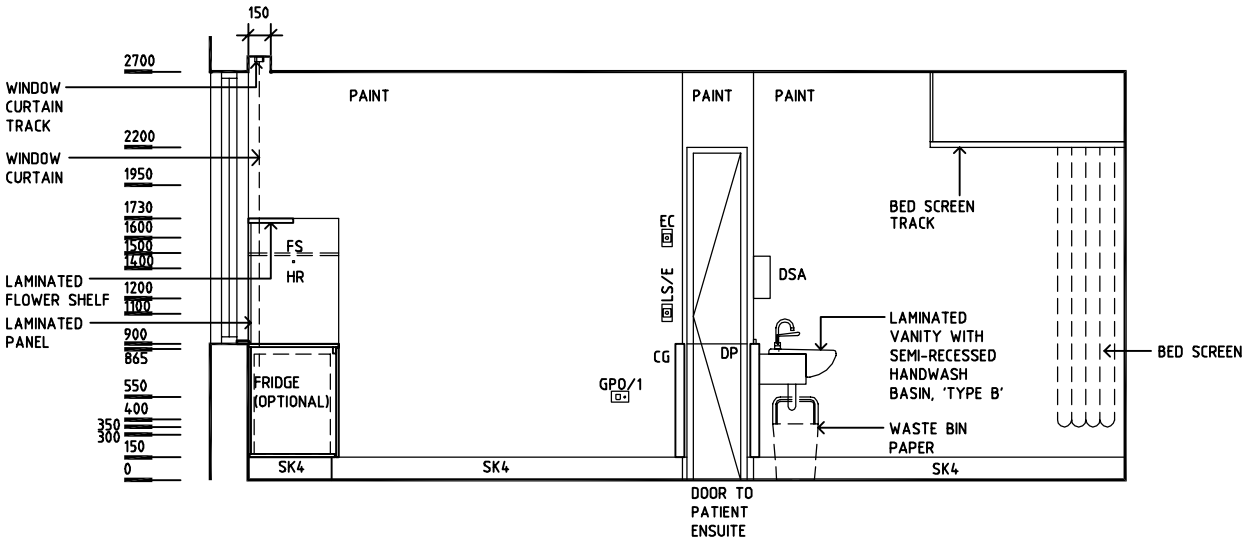

ELEVATION 2

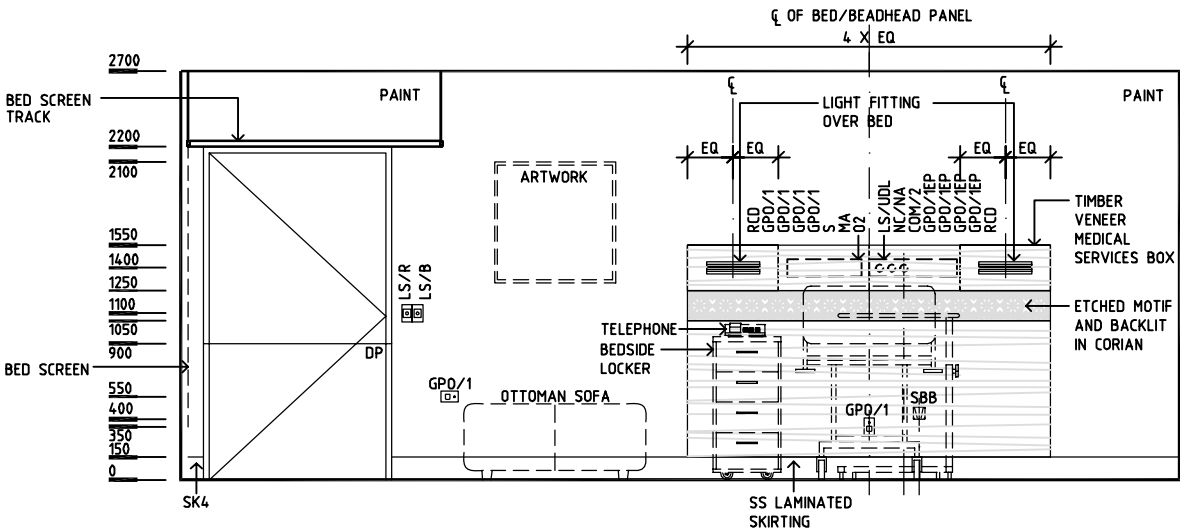

ELEVATION 3

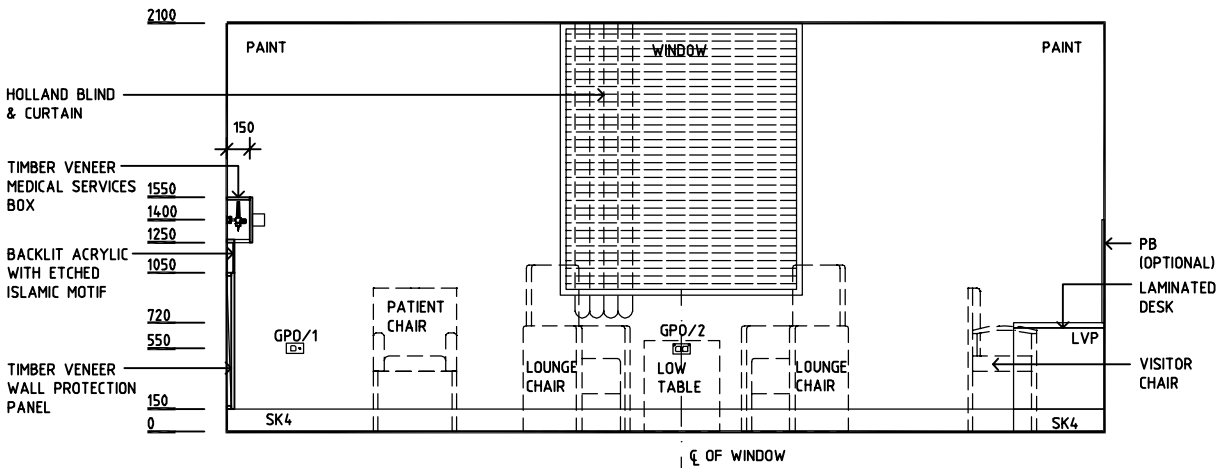

ELEVATION 4

REV	DESCRIPTION	DATE	BY	REV	DESCRIPTION	DATE	BY	REV	DESCRIPTION	DATE	BY
1	FIRST ISSUE	14.03.2014	AA								

 SHCC Guidelines	Sharjah Health Facility Guidelines at: www.healthdesign.com.au/shcc/hfg Editable version of Standard Components on Health Facility Briefing System (HFBS) at: www.healthdesign.com.au Provided by TAHPI		DESIGNED	APPROVED	DATE	SCALE(S)	SHEET
	CC	DB	30.12.13	1:50 in A3	2 of 2		
	CAD FILE NAME 1BR-VIP-SJ		PAPER DRAWING ID 1BR-VIP-SJb		ISSUE 1		