

SHARJAH HEALTHCARE CITY STANDARD COMPONENTS

Room Layout Sheet

Room Name



2 Bed Room - Mental Health, Inboard Ensuite

RLS Room Code 2BR-MH-SJ-A

RDS Room Code 2BR-MH-SJ

FS
GPO/1
GPO/C
LS/E
LS/NL
LS/R
LS/RL
NA
NC
OP
RCD
SK5
TMV

FIXED SHELF
GENERAL POWER OUTLET - SINGLE
GENERAL POWER OUTLET - CLEANER'S
LIGHT SWITCH - ENSUITE
LIGHT SWITCH - NIGHT LIGHT
LIGHT SWITCH - ROOM
LIGHT SWITCH - READING LIGHT
NURSE ASSIST CALL
PATIENT NURSE CALL
OBSERVATION PANEL
RESIDUAL CURRENT DEVICE
FEATHER EDGE VINYL SKIRTING
THERMOSTATIC MIXING VALVE

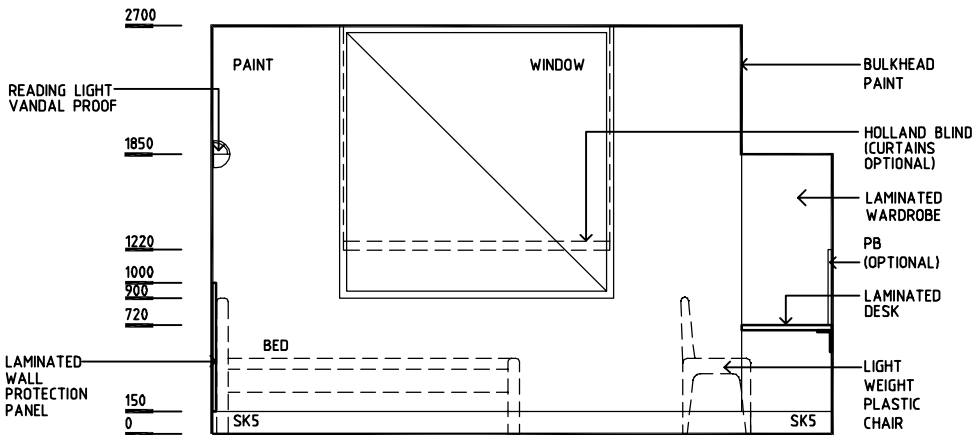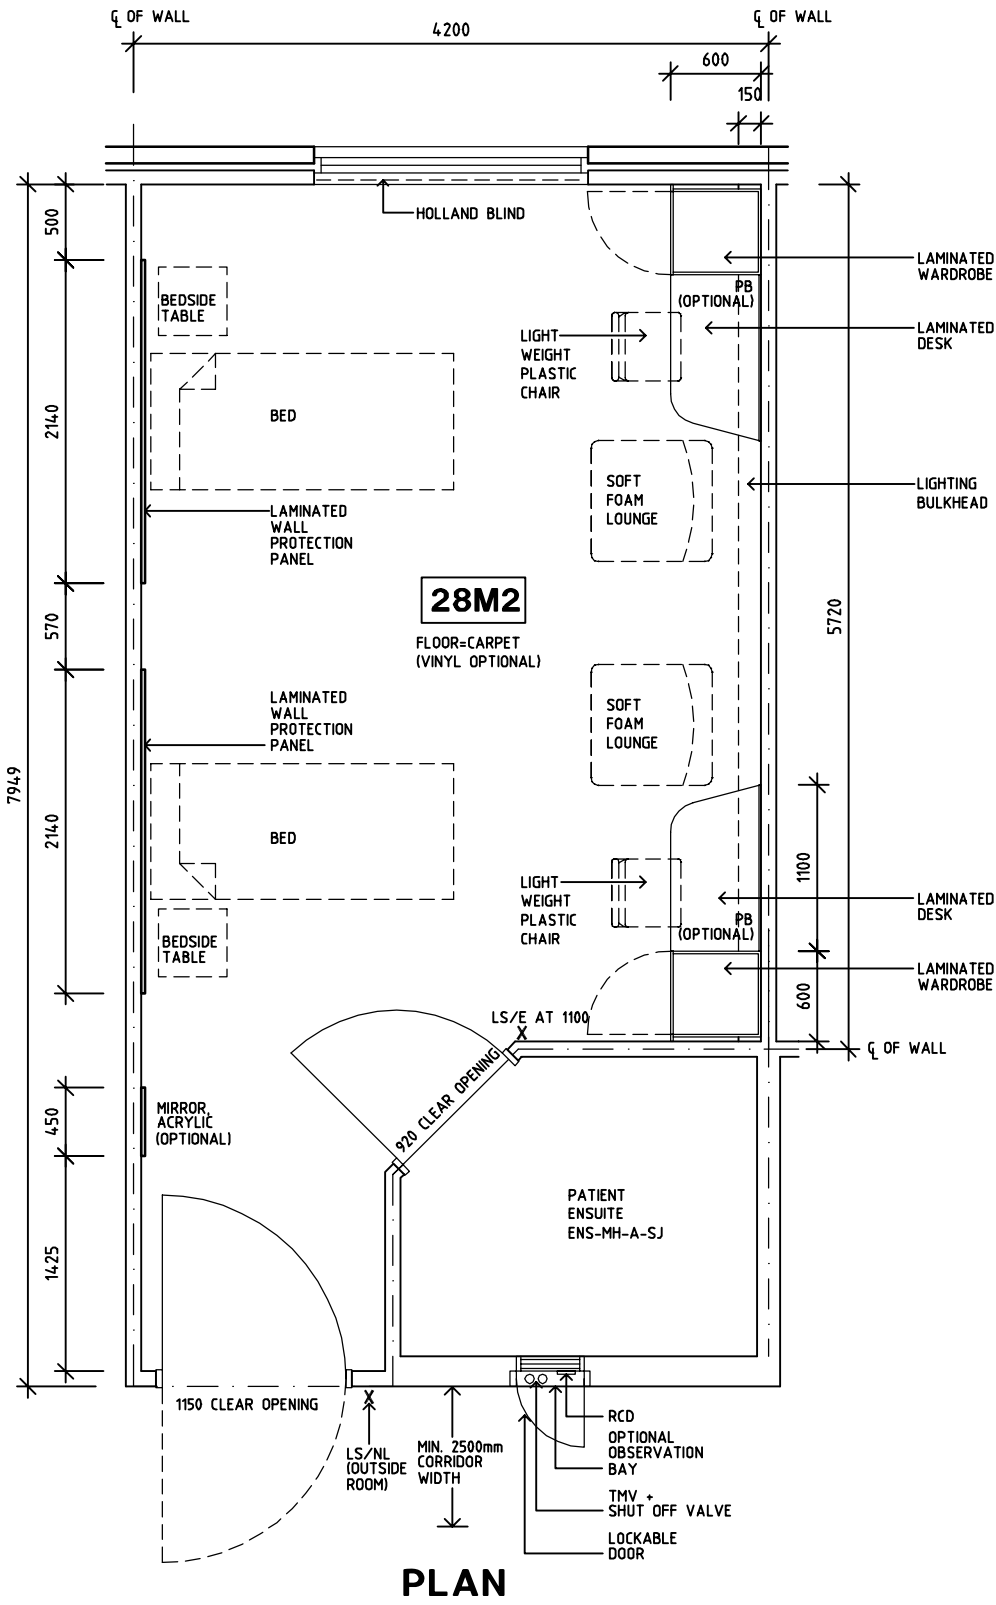

ELEVATION 1

REV	DESCRIPTION	DATE	BY	REV	DESCRIPTION	DATE	BY	REV	DESCRIPTION	DATE	BY
1	FIRST ISSUE	14.03.2014	AA								

	SHCC Guidelines	Sharjah Health Facility Guidelines at: www.healthdesign.com.au/shccfig Editable version of Standard Components on Health Facility Briefing System (HFBS) at: www.healthdesign.com.au Provided by TAHPI				DESIGNED	APPROVED	DATE	SCALE(S)	SHEET
						CC	DB	30.12.13	1:50 in A3	1 of 2
						CAD FILE NAME 2BR-MH-SJ-A		PAPER DRAWING ID 2BR-MH-SJ-Aa		ISSUE 1

SHARJAH HEALTHCARE CITY STANDARD COMPONENTS

Room Layout Sheet

Room Name2 Bed Room - Mental Health, Inboard Ensuite

RLS Room Code2BR-MH-SJ-A
RDS Room Code2BR-MH-SJ

- FS

GPO/1

GPO/C

LS/E

LS/NL

LS/R

LS/RL

NA

NC

OP

RCD

SK5

TMV
- FIXED SHELF

GENERAL POWER OUTLET - SINGLE

GENERAL POWER OUTLET - CLEANER'S

LIGHT SWITCH - ENSUITE

LIGHT SWITCH - NIGHT LIGHT

LIGHT SWITCH - ROOM

LIGHT SWITCH - READING LIGHT

NURSE ASSIST CALL


PATIENT NURSE CALL

OBSERVATION PANEL


RESIDUAL CURRENT DEVICE

FEATHER EDGE VINYL SKIRTING


THERMOSTATIC MIXING VALVE

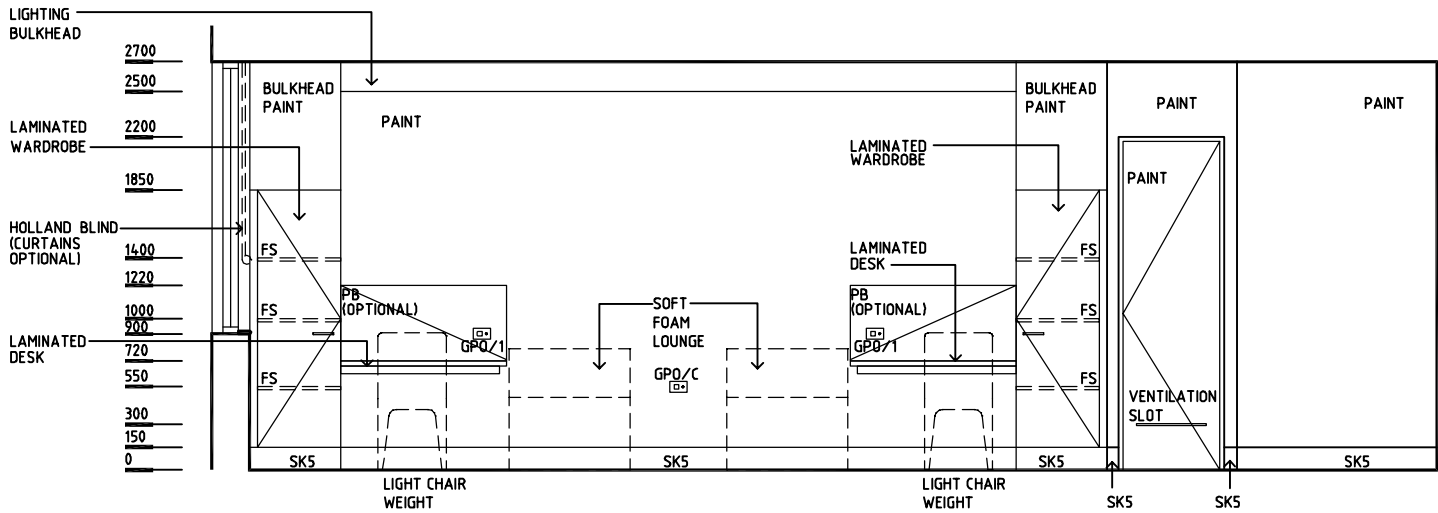

ELEVATION 2

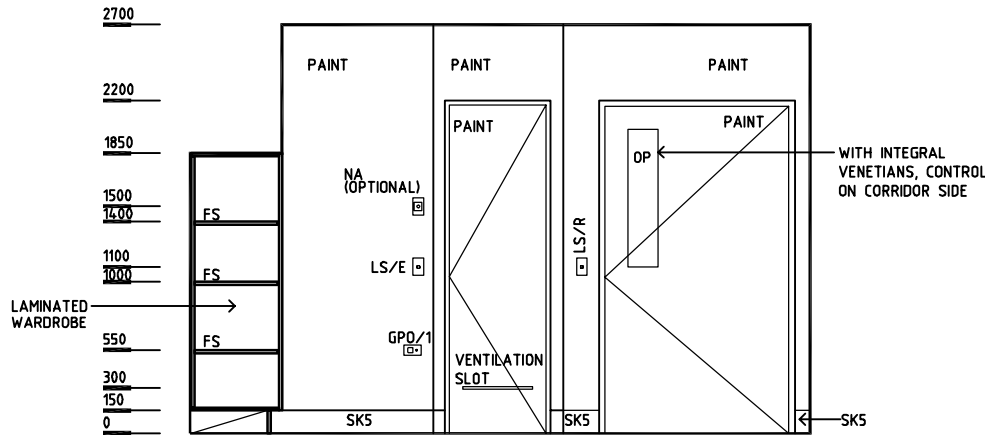

ELEVATION 3

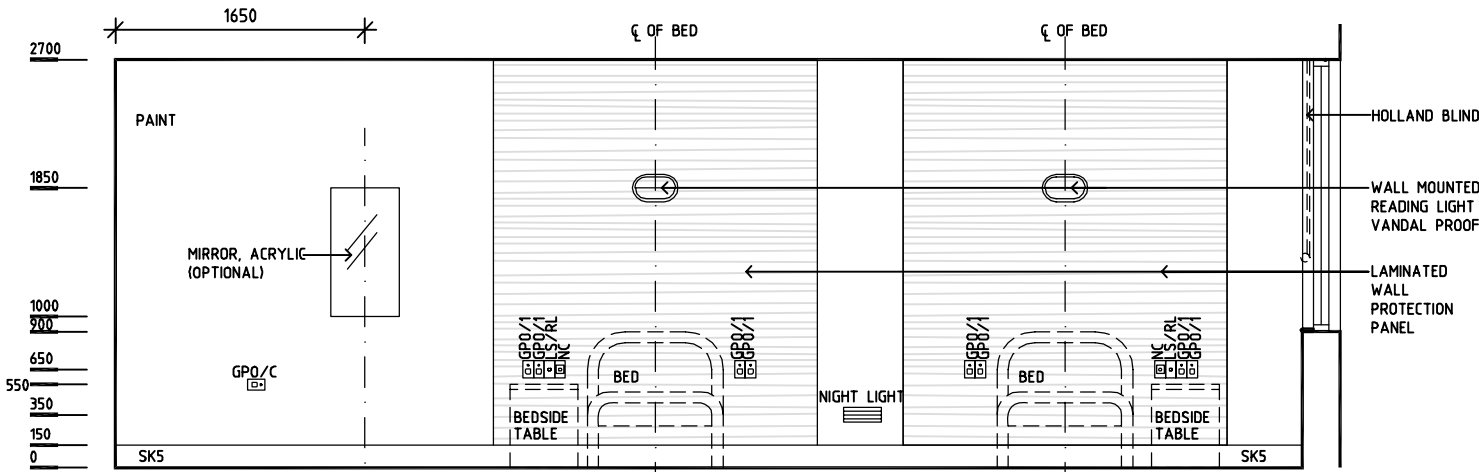

ELEVATION 4

REV	DESCRIPTION	DATE	BY	REV	DESCRIPTION	DATE	BY	REV	DESCRIPTION	DATE	BY
1	FIRST ISSUE	14.03.2014	AA								

 SHCC Guidelines	Sharjah Health Facility Guidelines at: www.healthdesign.com.au/shccfig Editable version of Standard Components on Health Facility Briefing System (HFBS) at: www.healthdesign.com.au Provided by TAHPI		DESIGNED	APPROVED	DATE	SCALE(S)	SHEET
	CC	DB	30.12.13	1:50 in A3	2 of 2		
	CAD FILE NAME 2BR-MH-SJ-A		PAPER DRAWING ID 2BR-MH-SJ-Ab		ISSUE 1		