

SHARJAH HEALTHCARE CITY STANDARD COMPONENTS

Room Layout Sheet

Room Name2 Bed Room - Mental Health, Corridor Ensuite

RLS Room Code2BR-MH-SJ-B
RDS Room Code2BR-MH-SJ

- FS

GPO/1

GPO/C

LS/NL

LS/R

LS/RL

NA

NC

OP

PB

RCD

SKS

TMV
- FIXED SHELF

GENERAL POWER OUTLET - SINGLE

GENERAL POWER OUTLET - CLEANER'S

LIGHT SWITCH - NIGHT LIGHT

LIGHT SWITCH - ROOM

LIGHT SWITCH - READING LIGHT

NURSE ASSIST CALL

PATIENT/NURSE CALL


OBSERVATION PANEL

PINBOARD


RESIDUAL CURRENT DEVICE

FEATHER EDGE VINYL SKIRTING

THERMOSTATIC MIXING VALVE

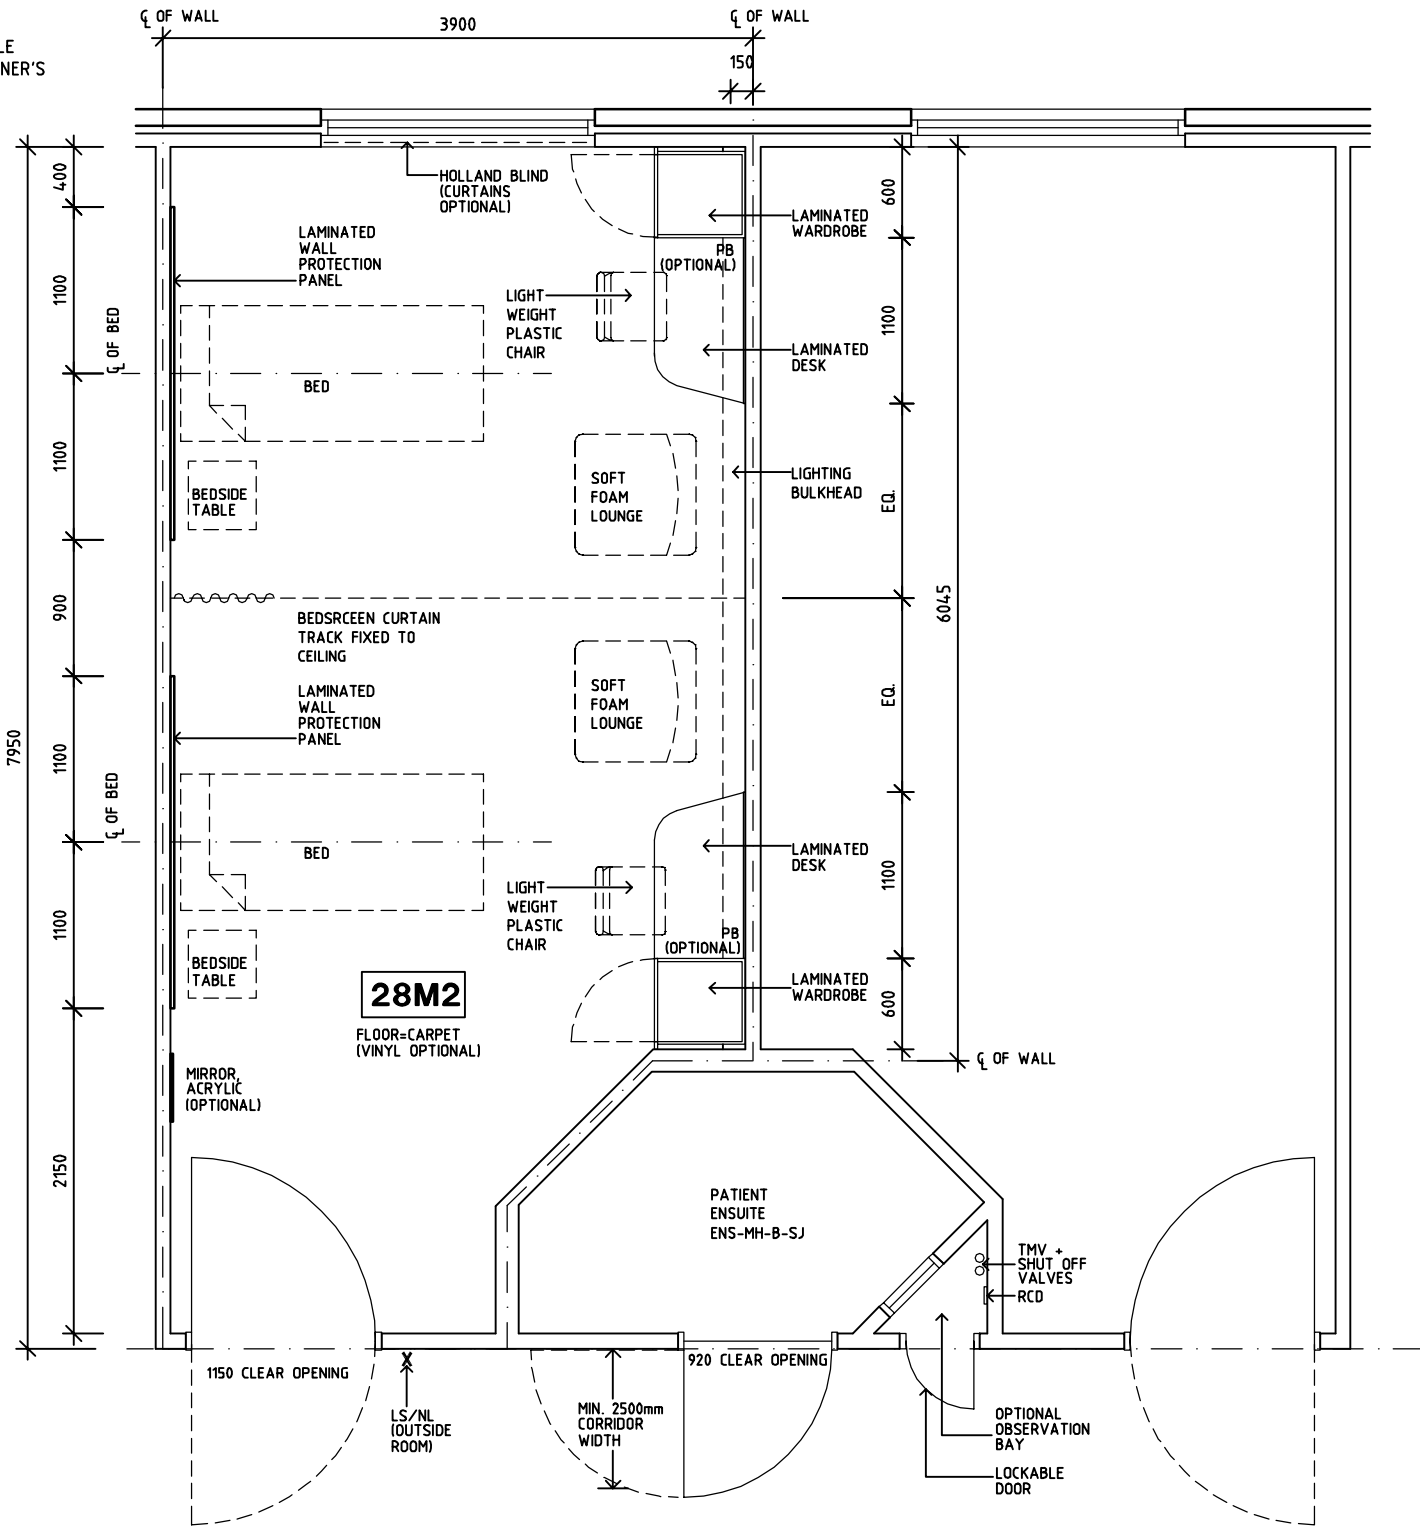

PLAN

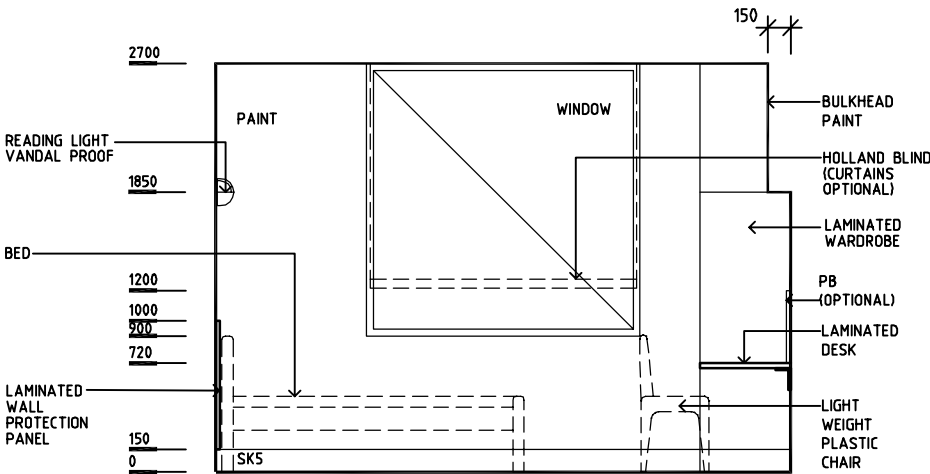

ELEVATION 1

REV	DESCRIPTION	DATE	BY	REV	DESCRIPTION	DATE	BY	REV	DESCRIPTION	DATE	BY
1	FIRST ISSUE	14.03.2014	AA								

 SHCC Guidelines	Sharjah Health Facility Guidelines at: www.healthdesign.com.au/shcc/hfg Editable version of Standard Components on Health Facility Briefing System (HFBS) at: www.healthdesign.com.au Provided by TAHPI				
	DESIGNED	APPROVED	DATE	SCALE(S)	SHEET
	CC	DB	30.12.13	1:50 in A3	1 of 2
CAD FILE NAME 2BR-MH-SJ-B		PAPER DRAWING ID 2BR-MH-SJ-Ba		ISSUE 1	

SHARJAH HEALTHCARE CITY STANDARD COMPONENTS

Room Layout Sheet

Room Name2 Bed Room - Mental Health, Corridor Ensuite

RLS Room Code2BR-MH-SJ-B
RDS Room Code2BR-MH-SJ

- FS

GPO/1

GPO/C

LS/NL

LS/R

LS/RL

NA

NC

OP

PB

RCD

SK5

TMV
- FIXED SHELF

GENERAL POWER OUTLET - SINGLE

GENERAL POWER OUTLET - CLEANER'S

LIGHT SWITCH - NIGHT LIGHT

LIGHT SWITCH - ROOM

LIGHT SWITCH - READING LIGHT

NURSE ASSIST CALL

PATIENT/NURSE CALL


OBSERVATION PANEL

PINBOARD


RESIDUAL CURRENT DEVICE

FEATHER EDGE VINYL SKIRTING


THERMOSTATIC MIXING VALVE

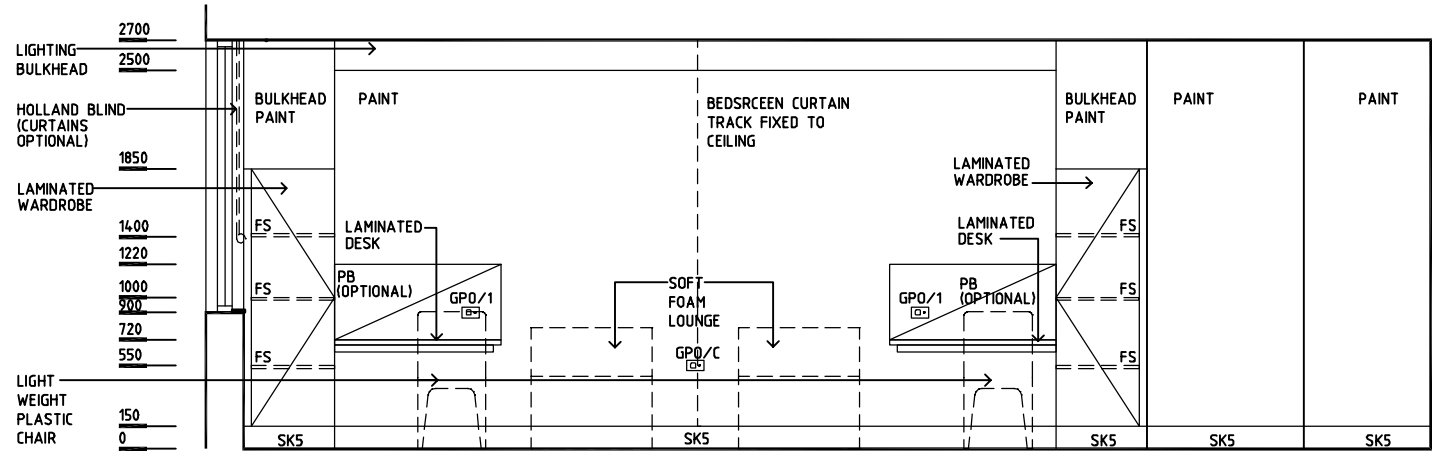

ELEVATION 2

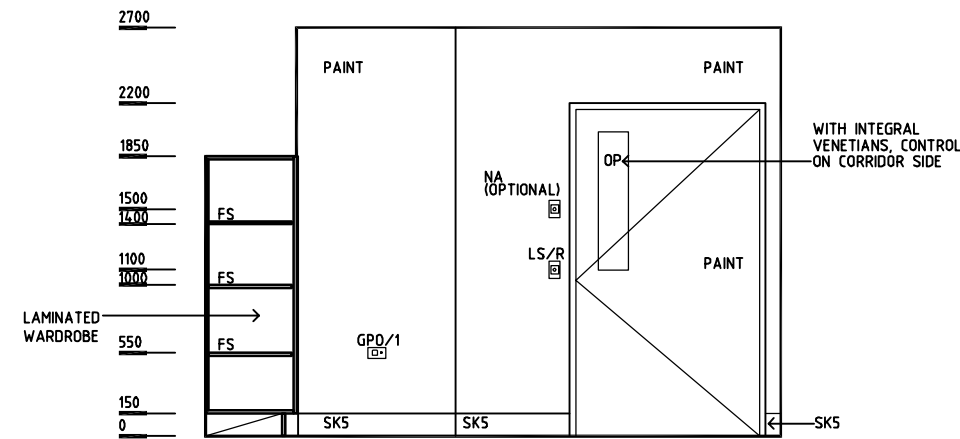

ELEVATION 3

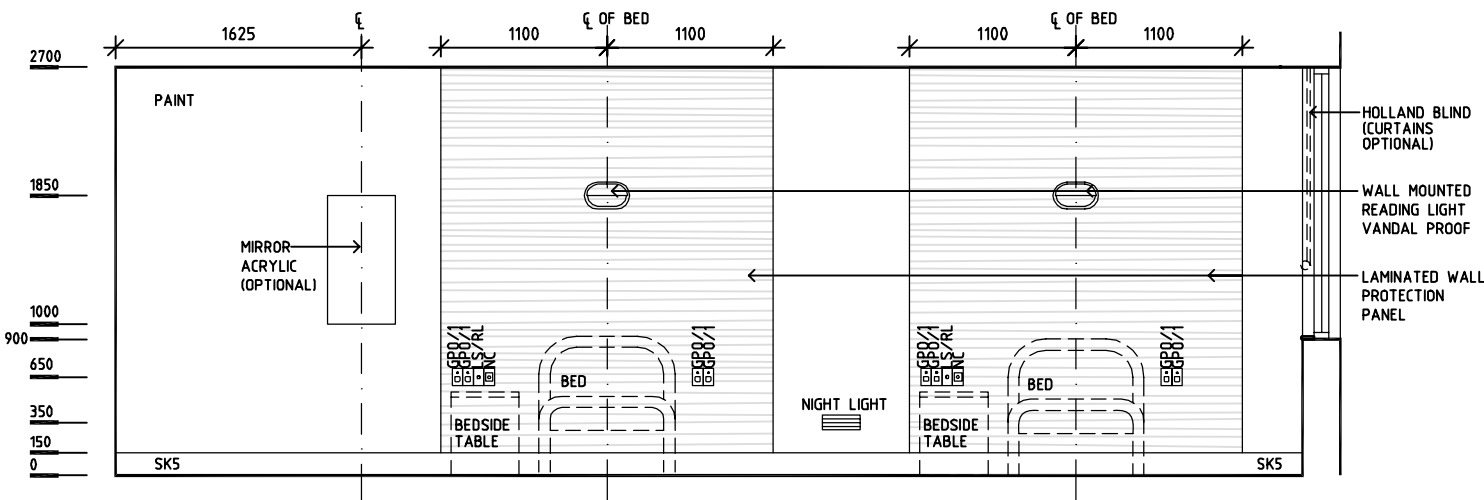

ELEVATION 4

REV	DESCRIPTION	DATE	BY	REV	DESCRIPTION	DATE	BY	REV	DESCRIPTION	DATE	BY
1	FIRST ISSUE	14.03.2014	AA								

 SHCC Guidelines	Sharjah Health Facility Guidelines at: www.healthdesign.com.au/shcc/hfg Editable version of Standard Components on Health Facility Briefing System (HFBS) at: www.healthdesign.com.au Provided by TAHPI		DESIGNED	APPROVED	DATE	SCALE(S)	SHEET
	CC	DB	30.12.13	1:50 in A3	2 of 2		
	CAD FILE NAME 2BR-MH-SJ-B		PAPER DRAWING ID 2BR-MH-SJ-Bb		ISSUE 1		

This document is for advisory purpose only