

SHARJAH HEALTHCARE CITY STANDARD COMPONENTS

Room Layout Sheet

Room Name2 Bed Room - Mental Health, Back to Back Ensuite

RLS Room Code2BR-MH-SJ-C
RDS Room Code2BR-MH-SJ

- FS

GPO/1

GPO/C

LS/E

LS/NL

LS/R

LS/RL

NA

NC

OP

PB

SK5
- FIXED SHELF

GENERAL POWER OUTLET-SINGLE

GENERAL POWER OUTLET-CLEANER'S

LIGHT SWITCH - ENSUITE

LIGHT SWITCH - NIGHT LIGHT

LIGHT SWITCH - ROOM

LIGHT SWITCH - READING LIGHT


NURSE ASSIST CALL

PATIENT NURSE CALL


OBSERVATION PANEL

PINBOARD

FEATHER EDGE VINYL SKIRTING

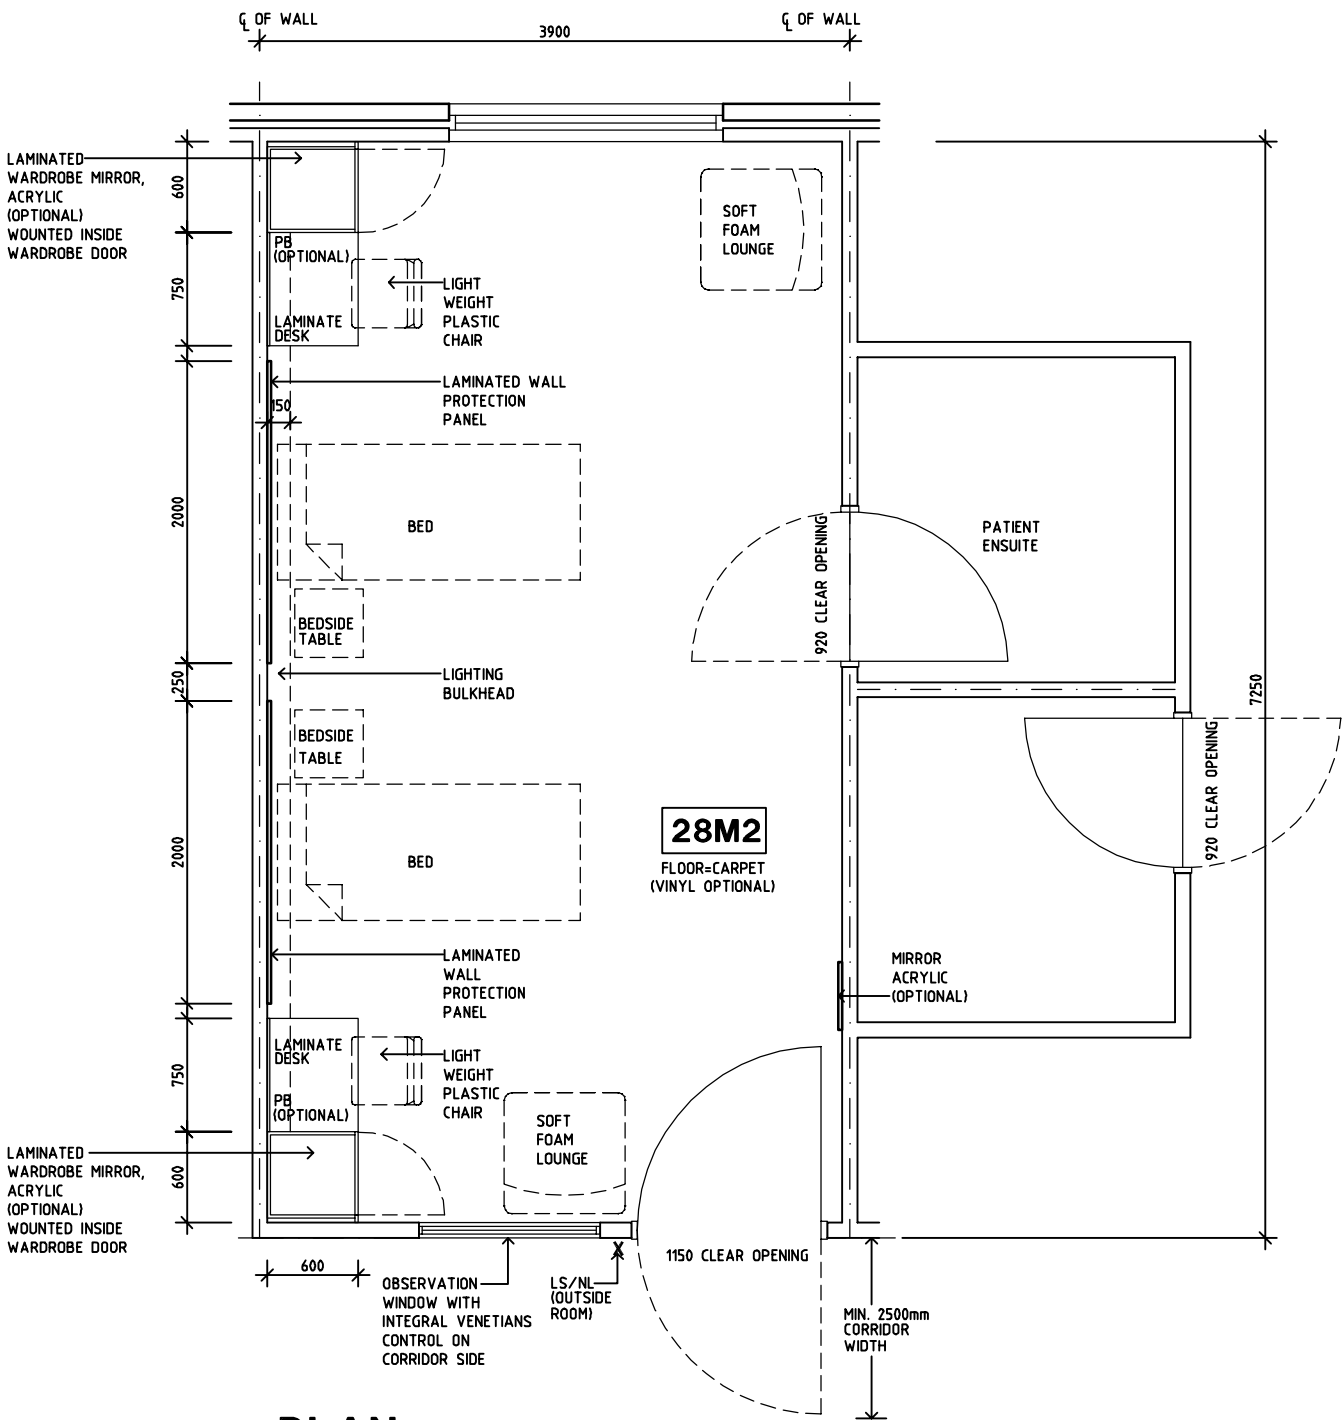

PLAN

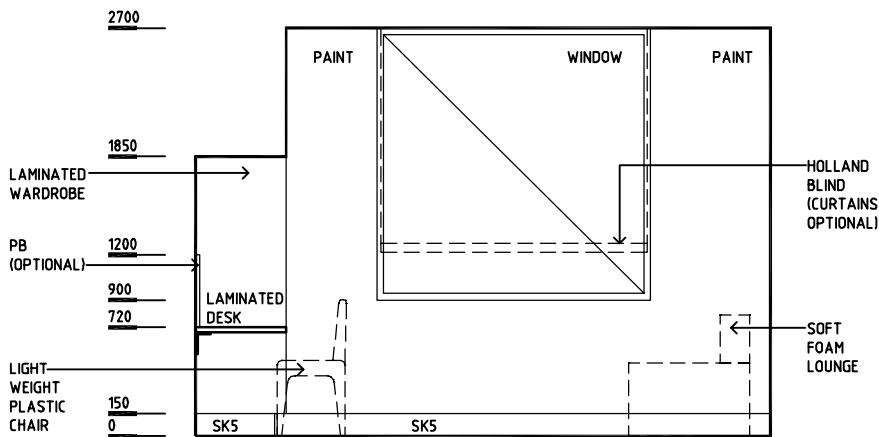

ELEVATION 1

REV	DESCRIPTION	DATE	BY	REV	DESCRIPTION	DATE	BY	REV	DESCRIPTION	DATE	BY
1	FIRST ISSUE	14.03.2014	AA								

	Sharjah Health Facility Guidelines at: www.healthdesign.com.au/shcc/hfg Editable version of Standard Components on Health Facility Briefing System (HFBS) at: www.healthdesign.com.au Provided by TAHPI				DESIGNED	APPROVED	DATE	SCALE(S)	SHEET
					CC	DB	30.12.13	1:50 in A3	1 of 2
					CAD FILE NAME 2BR-MH-SJ-C	PAPER DRAWING ID 2BR-MH-SJ-Ca		ISSUE 1	

SHARJAH HEALTHCARE CITY STANDARD COMPONENTS


Room Layout Sheet

Room Name2 Bed Room - Mental Health, Back to Back Ensuite


RLS Room Code2BR-MH-SJ-C
RDS Room Code2BR-MH-SJ

- FS
GPO/1
GPO/C
LS/E
LS/NL
LS/R
LS/RL
NA
NC
OP
PB
SK5


FIXED SHELF
GENERAL POWER OUTLET-SINGLE
GENERAL POWER OUTLET-CLEANER'S
LIGHT SWITCH - ENSUITE
LIGHT SWITCH - NIGHT LIGHT
LIGHT SWITCH - ROOM
LIGHT SWITCH - READING LIGHT
NURSE ASSIST CALL
PATIENT NURSE CALL
OBSERVATION PANEL
PINBOARD
FEATHER EDGE VINYL SKIRTING

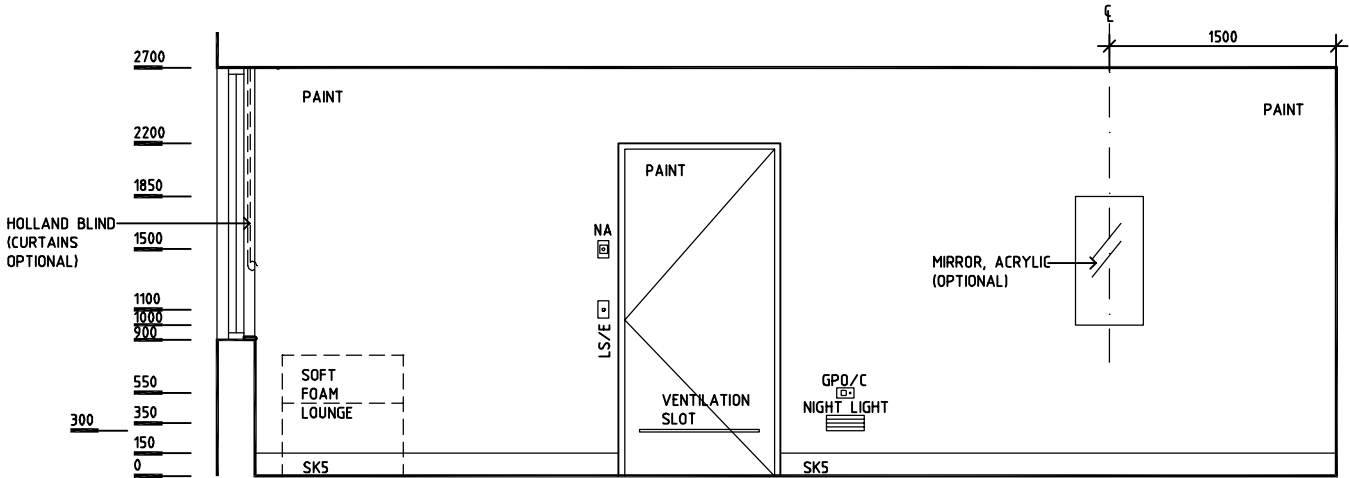

ELEVATION 2

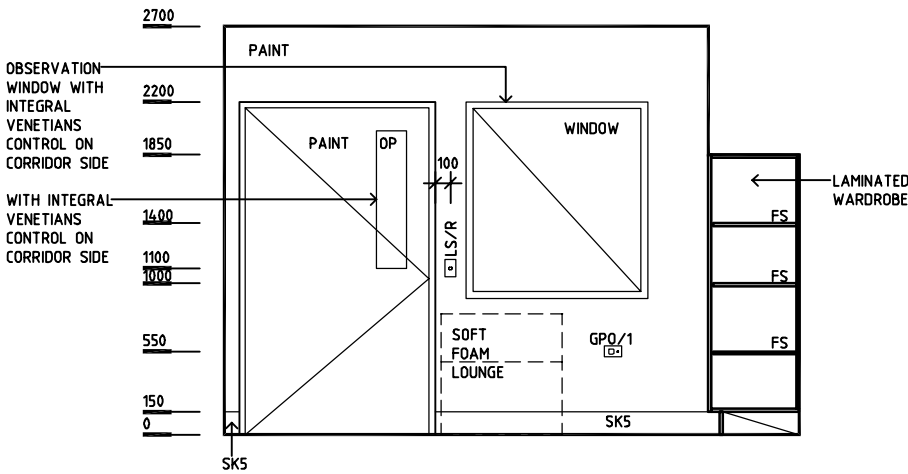

ELEVATION 3

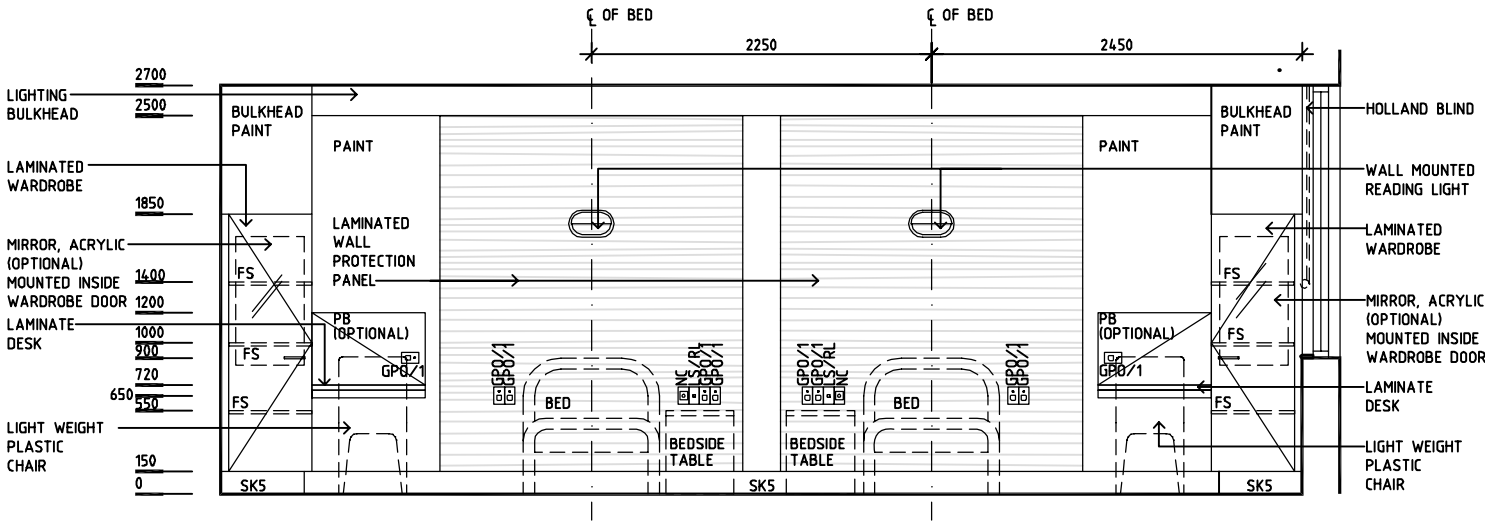

ELEVATION 4

REV	DESCRIPTION	DATE	BY	REV	DESCRIPTION	DATE	BY	REV	DESCRIPTION	DATE	BY
1	FIRST ISSUE	14.03.2014	AA								

	Sharjah Health Facility Guidelines at: www.healthdesign.com.au/shccfig Editable version of Standard Components on Health Facility Briefing System (HFBS) at: www.healthdesign.com.au Provided by TAHPI							DESIGNED	APPROVED	DATE	SCALE(S)	SHEET
								CC	DB	30.12.13	1:50 in A3	2 of 2
								CAD FILE NAME 2BR-MH-SJ-C		PAPER DRAWING ID 2BR-MH-SJ-Cb		ISSUE 1