

SHARJAH HEALTHCARE CITY STANDARD COMPONENTS

Room Layout Sheet

Room Name Ablution Room (Prayer Room)

RLS Room Code ABLR-SJ
RDS Room Code ABLR-SJ

- COH

DHT

DS

FW

GPO/C

LS/R
- COAT HOOK


DISPENSER - HAND TOWEL

DISPENSER - SOAP


FLOOR WASTE

GENERAL POWER OUTLET - CLEANER'S


LIGHT SWITCH - ROOM

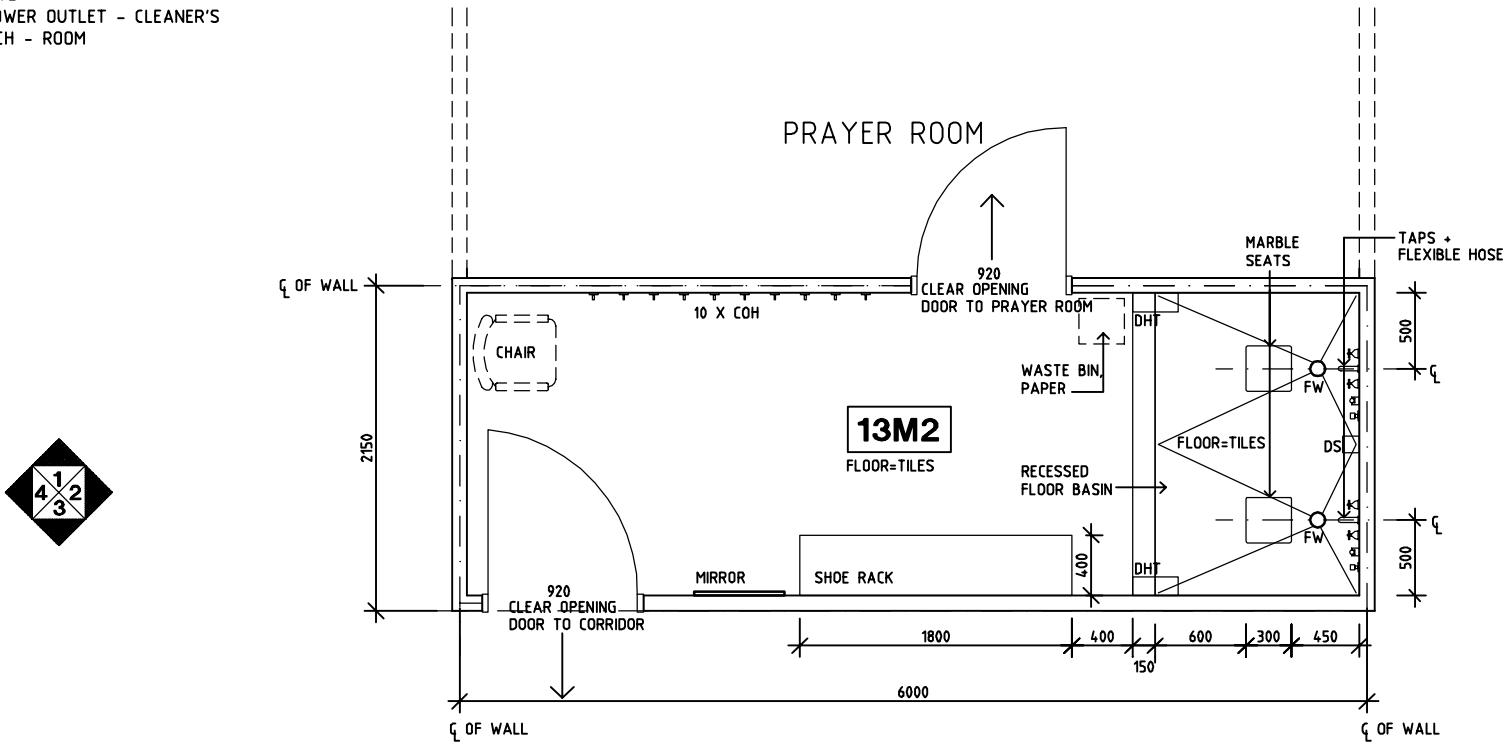


PLAN

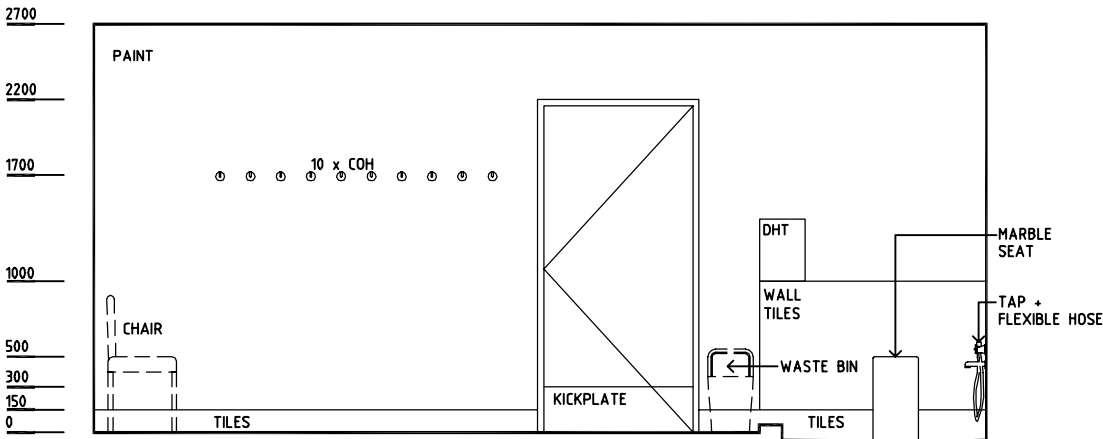


ELEVATION 1

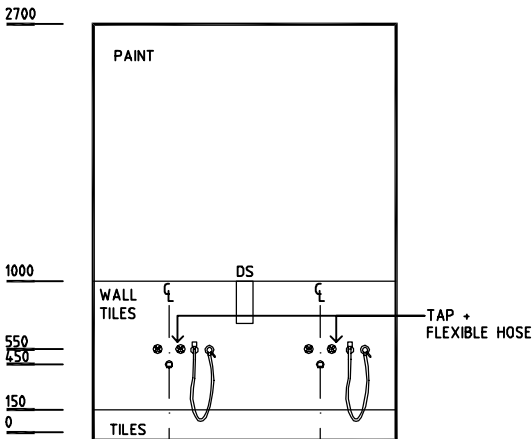

ELEVATION 2

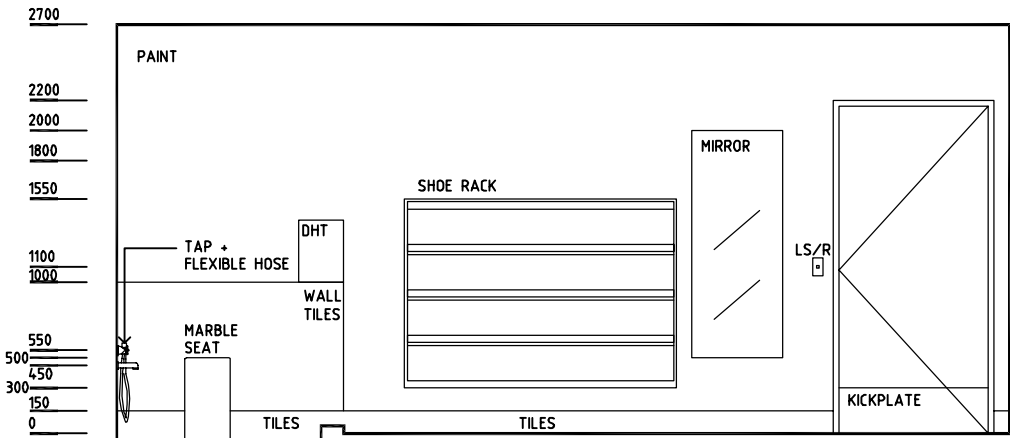

ELEVATION 3

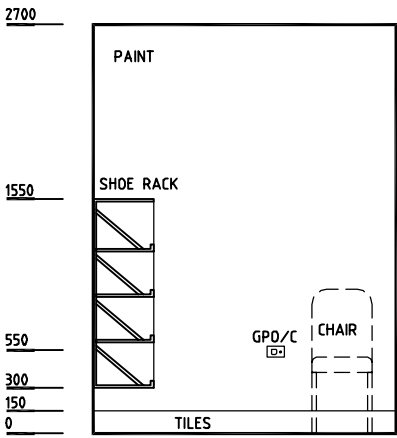

ELEVATION 4

REV	DESCRIPTION	DATE	BY	REV	DESCRIPTION	DATE	BY	REV	DESCRIPTION	DATE	BY
1	FIRST ISSUE	14.03.2014	AA								

	Sharjah Health Facility Guidelines at: www.healthdesign.com.au/shccfg Editable version of Standard Components on Health Facility Briefing System (HFBS) at: www.healthdesign.com.au Provided by TAHPI							DESIGNED	APPROVED	DATE	SCALE(S)	SHEET
								CC	DB	30.12.13	1:50 in A3	1 of 1
								CAD FILE NAME ABLR-SJ		PAPER DRAWING ID ABLR-SJ		ISSUE 1