


SHARJAH HEALTHCARE CITY STANDARD COMPONENTS

Room Layout Sheet


Room Name Airlock - Entry - 10m2

RLS Room Code AIRLE-10-SJ
RDS Room Code AIRLE-10-SJ

SG V1 SAFETY GLASS
VINYL FLOORING, STANDARD SLIP RESISTANT

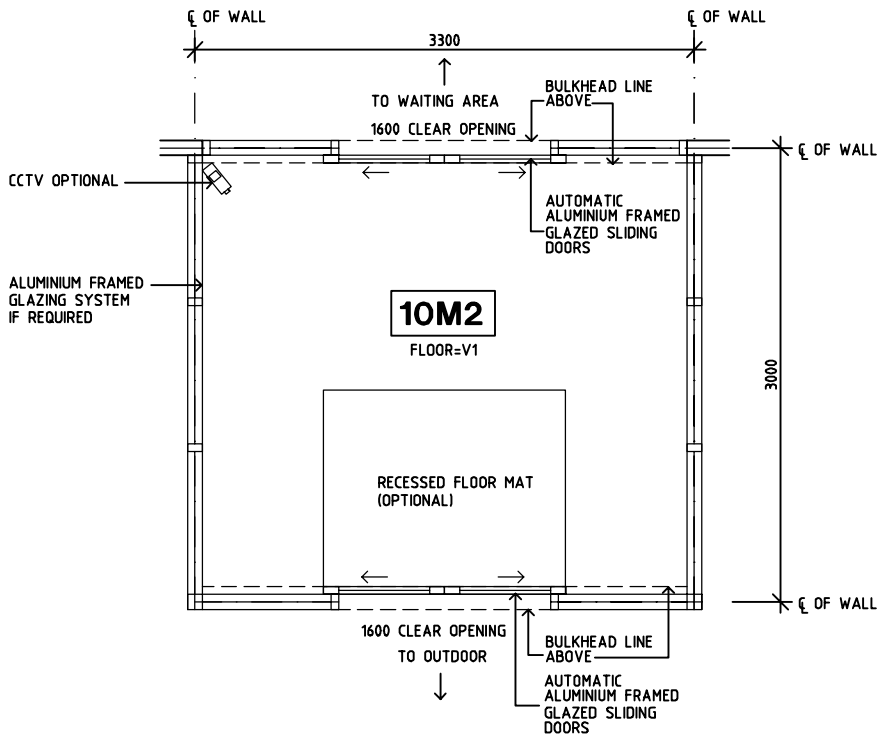


PLAN

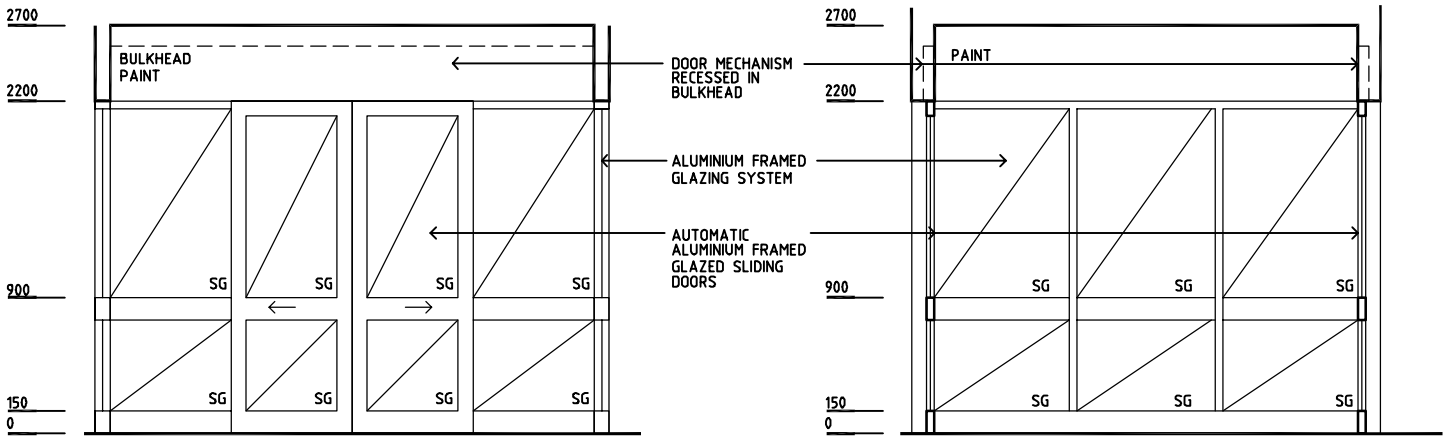

ELEVATION 1

ELEVATION 2

REV	DESCRIPTION	DATE	BY	REV	DESCRIPTION	DATE	BY	REV	DESCRIPTION	DATE	BY
1	FIRST ISSUE	14.03.2014	AA								
<div> SHCC Guidelines</div>						DESIGNED		APPROVED	DATE	SCALE(S)	SHEET
						CC	DB		30.12.13	1:50 in A3	1 of 1
						CAD FILE NAME			PAPER DRAWING ID		ISSUE
						AIRLE-10-SJ			AIRLE-10-SJ		1