
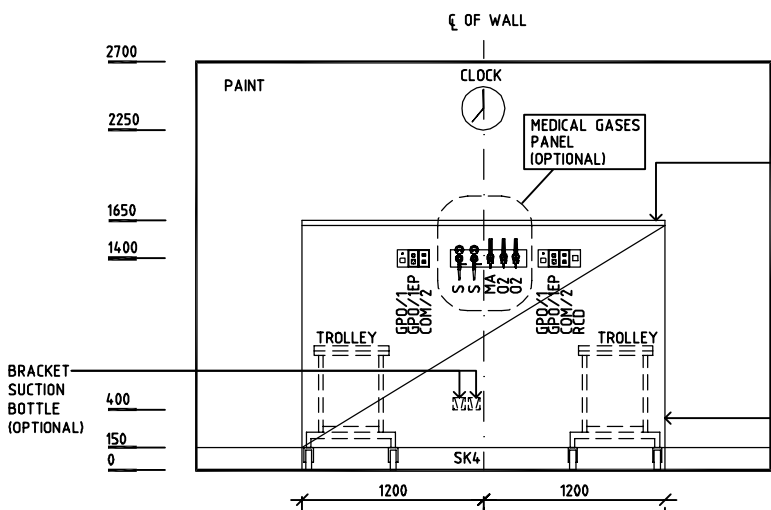


SHARJAH HEALTHCARE CITY STANDARD COMPONENTS


Room Layout Sheet

Room Name Ambulance Triage


RLS Room Code AMBTR-SJ
RDS Room Code AMBTR-SJ

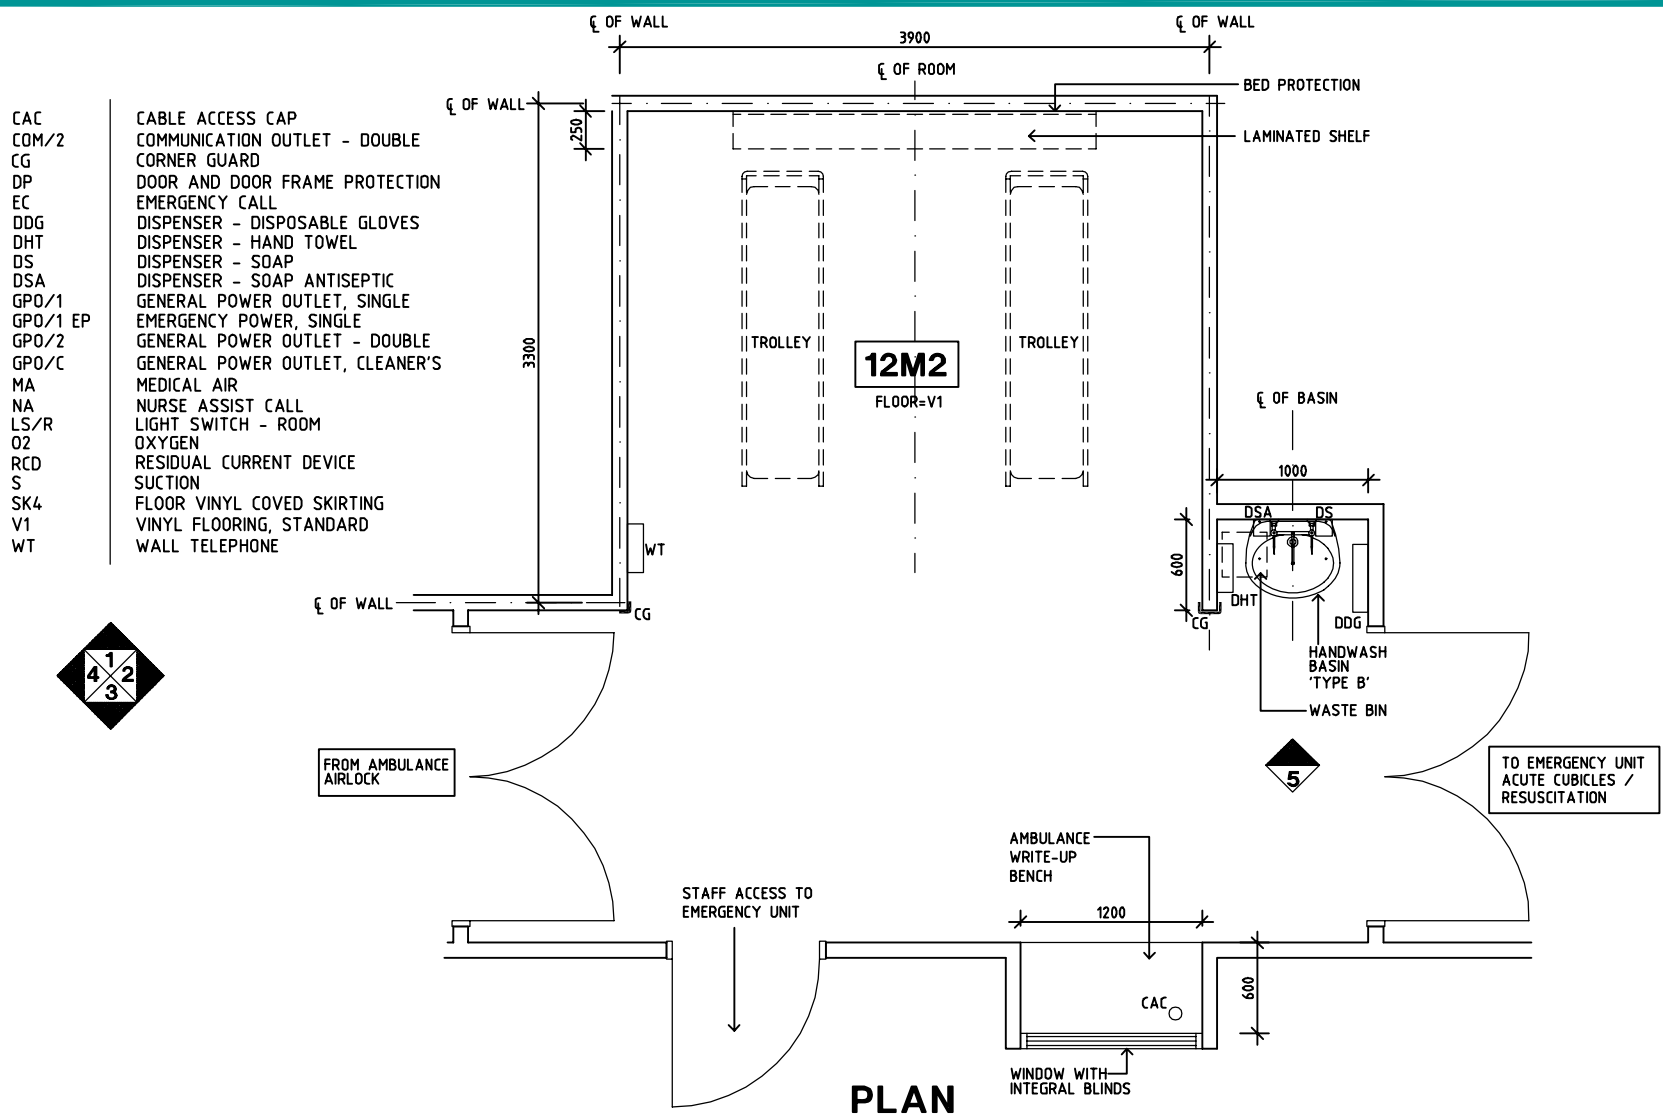


ELEVATION 1

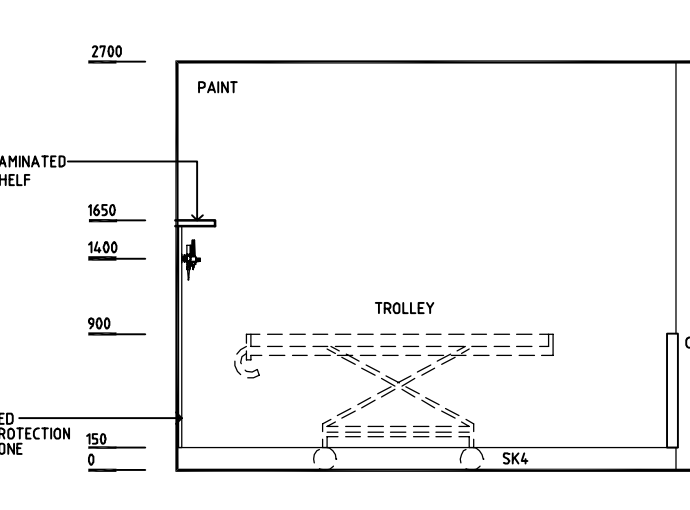


ELEVATION 2

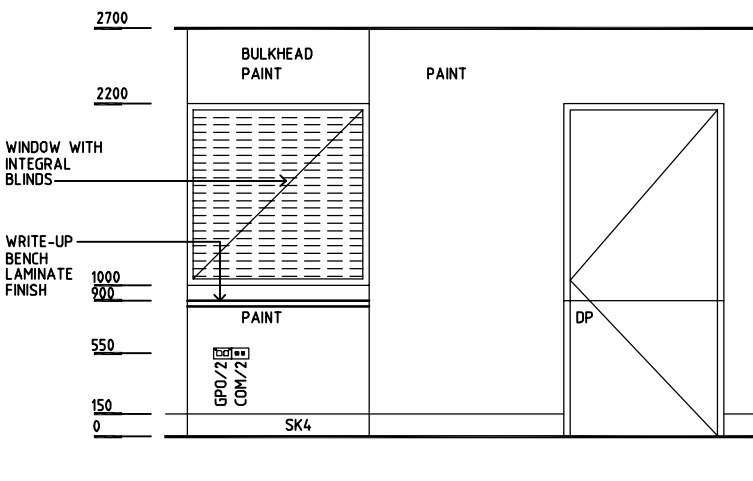

ELEVATION 3

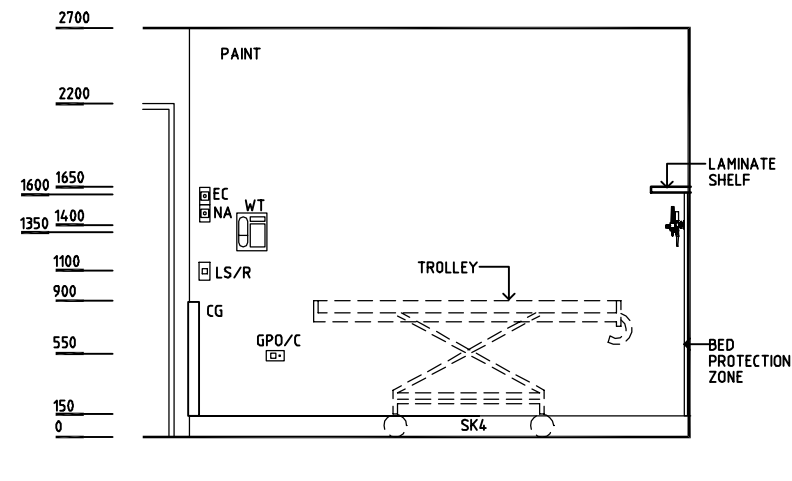

ELEVATION 4

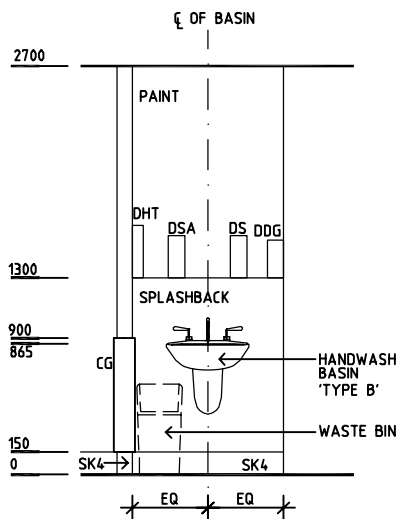

ELEVATION 5

REV	DESCRIPTION	DATE	BY	REV	DESCRIPTION	DATE	BY	REV	DESCRIPTION	DATE	BY
1	FIRST ISSUE	14.03.2014	AA								

	Sharjah Health Facility Guidelines at: www.healthdesign.com.au/shcc/hfg Editable version of Standard Components on Health Facility Briefing System (HFBS) at: www.healthdesign.com.au Provided by TAHPI				DESIGNED	APPROVED	DATE	SCALE(S)	SHEET
					CC	DB	30.12.13	1:50 in A3	1 of 1
					CAD FILE NAME AMBTR-SJ	PAPER DRAWING ID AMBTR-SJ		ISSUE 1	