

SHARJAH HEALTHCARE CITY STANDARD COMPONENTS

Room Layout Sheet

Room Name

Bay - Handwashing, PPE

RLS Room Code BHWS-PPE-SJ
RDS Room Code BHWS-PPE-SJ

- CG

COH

DDG

DHT

DMG

DS

DSA

SK4

V6
- CORNER GUARD

COAT HOOK

DISPENSER- DISPOSABLE GLOVE

DISPENSER- HAND TOWEL


DISPENSER- MEDICATED HAND GEL

DISPENSER- SOAP


DISPENSER- SOAP ANTISEPTIC

FLOOR VINYL COVED SKIRTING

VINYL FLOORING, NON-SLIP - TEXTURED

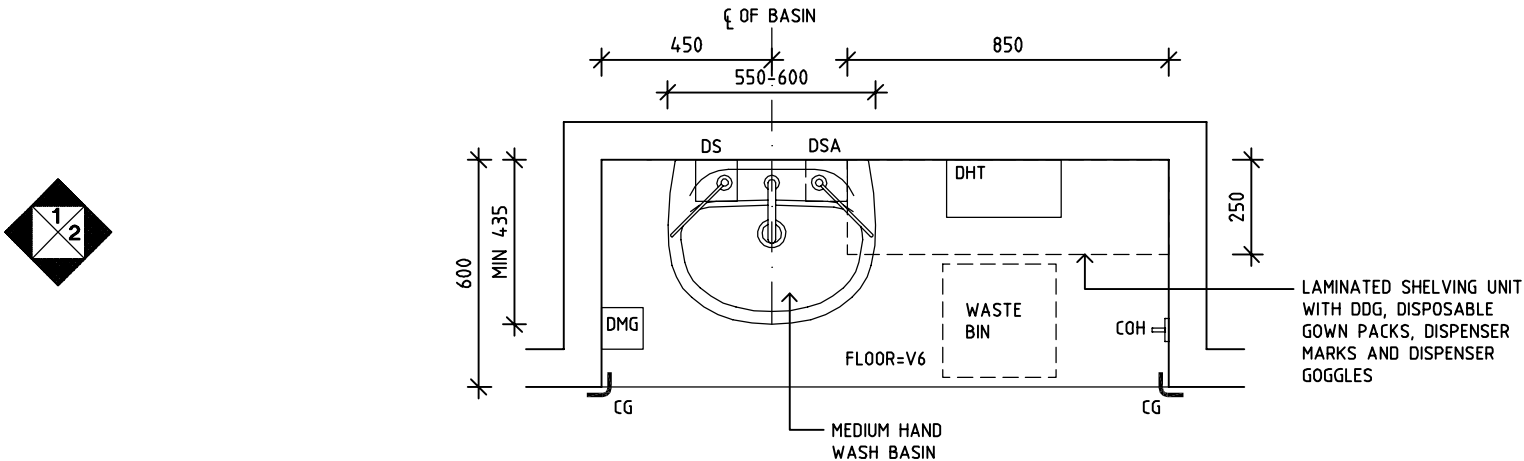

PLAN

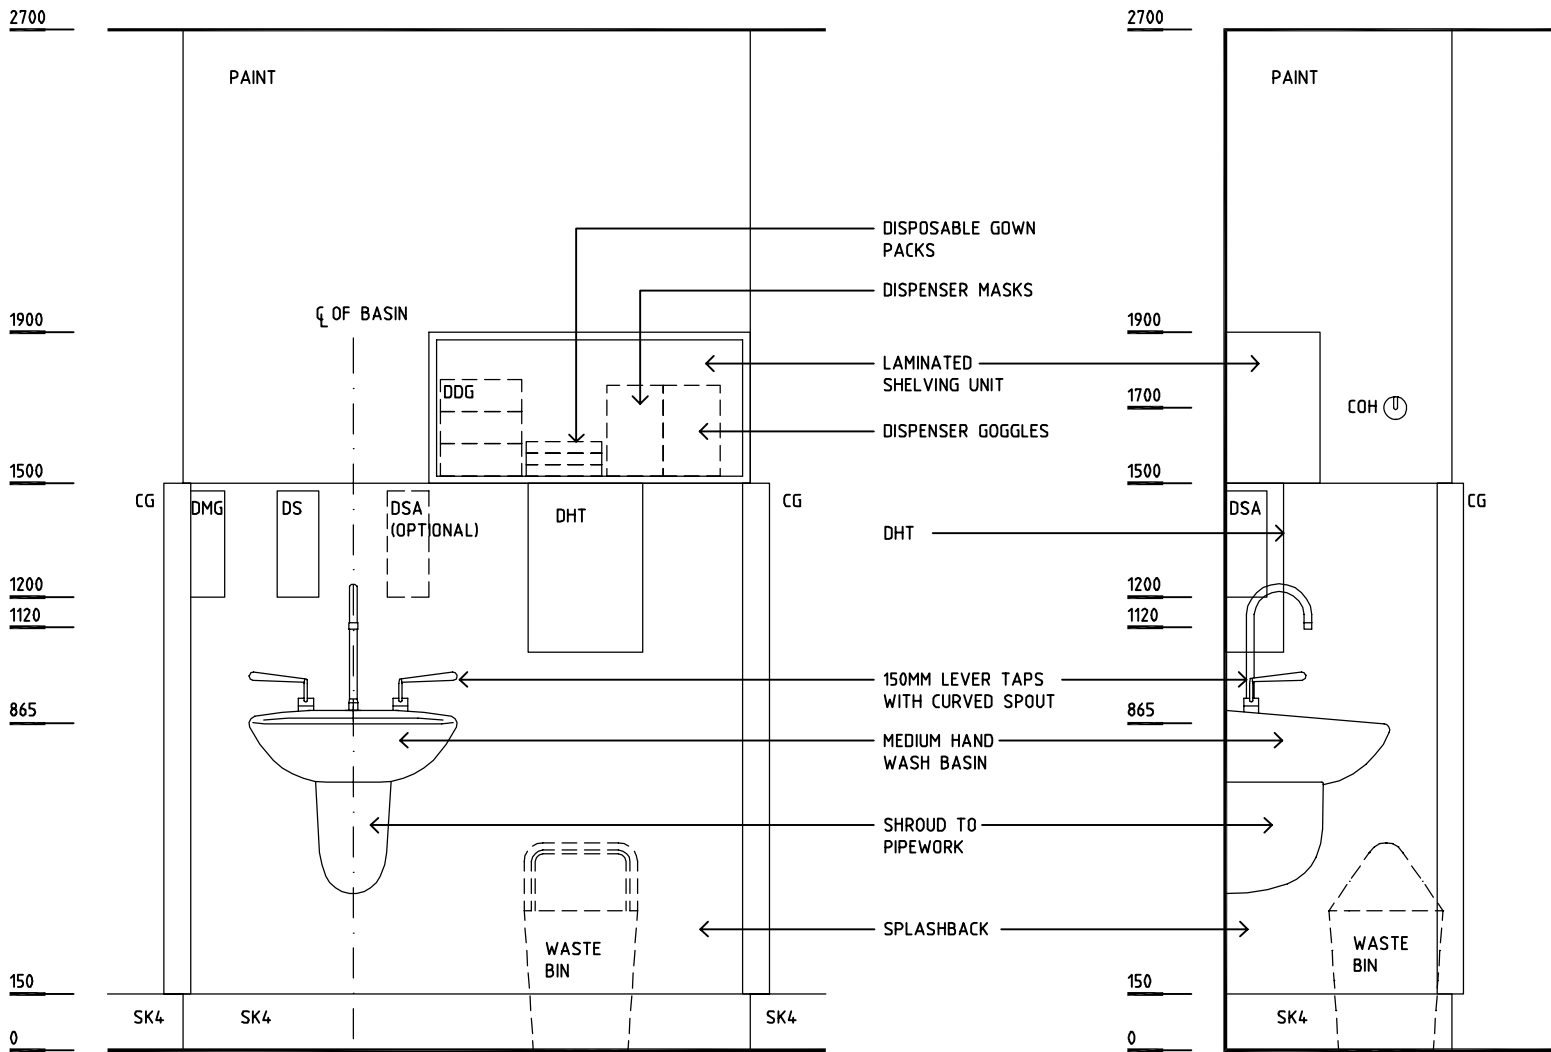

ELEVATION 1

ELEVATION 2

REV	DESCRIPTION	DATE	BY	REV	DESCRIPTION	DATE	BY	REV	DESCRIPTION	DATE	BY
1	FIRST ISSUE	14.03.2014	AA								

	SHCC Guidelines Sharjah Health Facility Guidelines at: www.healthdesign.com.au/shcc/hfg Editable version of Standard Components on Health Facility Briefing System (HFBS) at: www.healthdesign.com.au Provided by TAHPI					DESIGNED	APPROVED	DATE	SCALE(S)	SHEET
						CC	DB	30.12.13	1:50 in A3	1 of 1
						CAD FILE NAME BHWS-PPE-SJ		PAPER DRAWING ID BHWS-PPE-SJ		ISSUE 1