

SHARJAH HEALTHCARE CITY STANDARD COMPONENTS

Room Layout Sheet

Room Name

Birthing Room - LDR

RLS Room Code BIRM-SJ
RDS Room Code BIRM-SJ

- AS

CG

COM/2

DDG

DHT

DS

DSA

DP

EC

FS

GPO/1

GPO/2

GPO/1EP

GPO/C

HGR

LS/E

LS/R

LS/RL

MA

NA

NC

N2O

O2

RCD

S

SC

SK4

V1
- ADJUSTABLE SHELF

CORNER GUARD

COMMUNICATION OUTLET - DOUBLE

DISPENSER - DISPOSABLE GLOVES

DISPENSER - HAND TOWEL

DISPENSER - SOAP

DISPENSER - SOAP ANTISEPTIC

DOOR AND DOOR FRAME PROTECTION

EMERGENCY CALL

FIXED SHELF

GENERAL POWER OUTLET - SINGLE

GENERAL POWER OUTLET - DOUBLE

EMERGENCY POWER OUTLET - SINGLE

GENERAL POWER OUTLET- CLEANER'S

HANGING RAIL

LIGHT SWITCH - ENSUITE

LIGHT SWITCH - ROOM

LIGHT SWITCH - READING LIGHT

MEDICAL AIR

NURSE ASSIST CALL

PATIENT/NURSE CALL

NITROUS OXIDE

OXYGEN


RESIDUAL CURRENT DEVICE

SUCTION


SCAVENGE OUTLET

FLOOR VINYL COVED SKIRTING


VINYL FLOORING, STANDARD SLIP RESISTANT

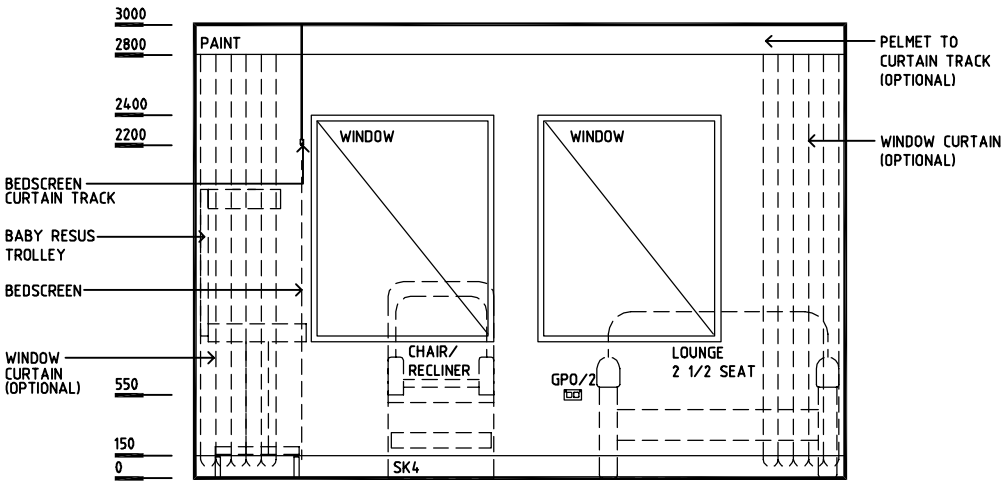


ELEVATION 2

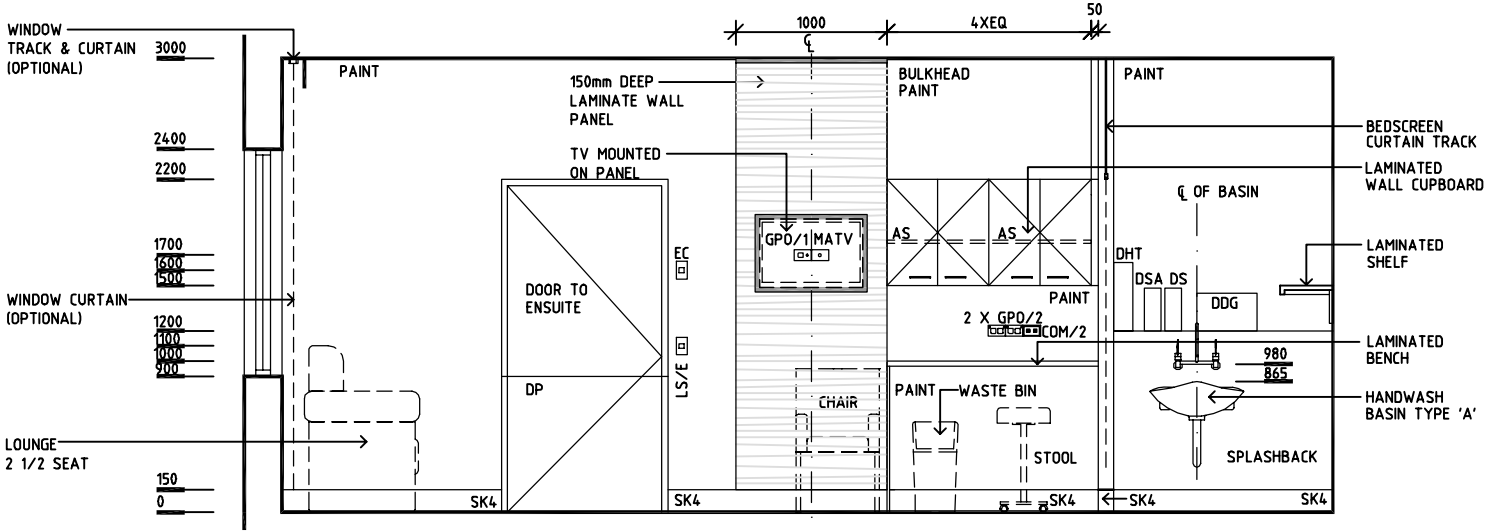

ELEVATION 3

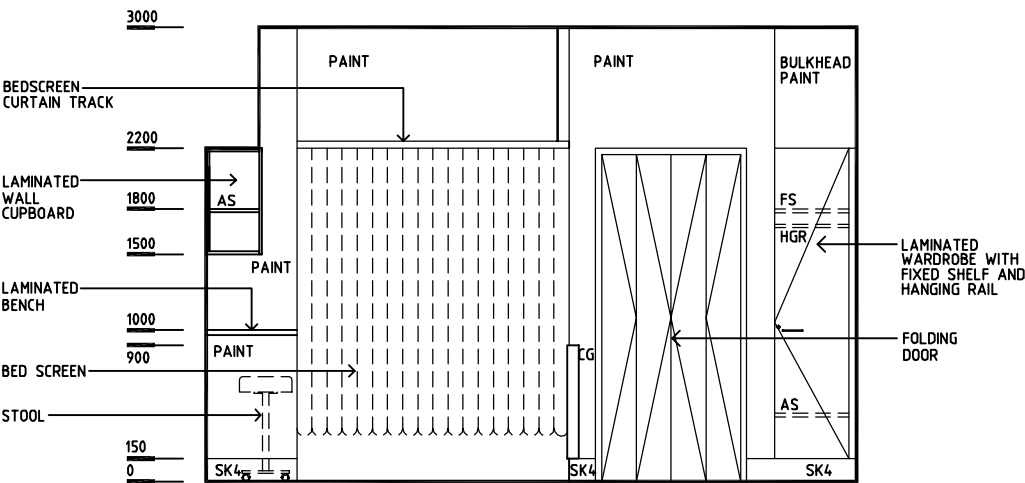

ELEVATION 4

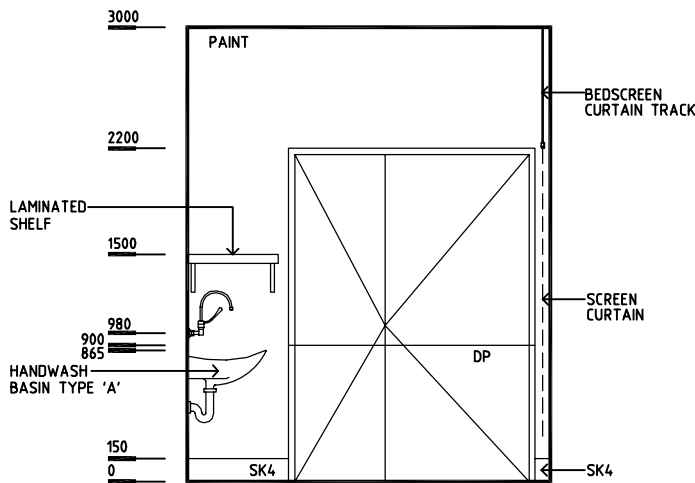

ELEVATION 5

REV	DESCRIPTION	DATE	BY	REV	DESCRIPTION	DATE	BY	REV	DESCRIPTION	DATE	BY
1	FIRST ISSUE	14.03.2014	AA								

	Sharjah Health Facility Guidelines at: www.healthdesign.com.au/shcc/hfg Editable version of Standard Components on Health Facility Briefing System (HFBS) at: www.healthdesign.com.au Provided by TAHPI							DESIGNED	APPROVED	DATE	SCALE(S)	SHEET
								CC/SYH	DB/AA	30.12.13	1:50 in A3	2 of 2
								CAD FILE NAME BIRM-SJ	PAPER DRAWING ID BIRM-SJb		ISSUE 1	