

SHARJAH HEALTHCARE CITY STANDARD COMPONENTS

Room Layout Sheet

Room Name

Catheter Laboratory Procedure Room

RLS Room Code CLAB-SJ

RDS Room Code CLAB-SJ

- AS
COM/2
CR
DP
EC
FS
GPO/1
GPO/1EP
GPO/2EP
GPO/C
GPO/S
LS/R
LS/DD
MA
N2O
NA
O2
OP
PC2
RCD
S
SC
SK4
V1

ADJUSTABLE SHELF
COMMUNICATION OUTLET - DOUBLE
CRASHRAIL
DOOR AND DOOR FRAME PROTECTION
EMERGENCY CALL
FIXED SHELF
GENERAL POWER OUTLET - SINGLE
EMERGENCY POWER OUTLET - SINGLE
EMERGENCY POWER OUTLET - DOUBLE
GENERAL POWER OUTLET - CLEANER'S
GENERAL POWER OUTLET - SPECIAL SINGLE
LIGHT SWITCH - ROOM
LIGHT SWITCH - DOWNLIGHTS, DIMMER
MEDICAL AIR
NITROUS OXIDE
NURSE ASSIST CALL
OXYGEN
OBSERVATION PANEL
PLASTERBOARD CORNICE, FLUSHED COVERED
RESIDUAL CURRENT DEVICE
SUCTION
SCAVENGE OUTLET
FLOOR VINYL COVERED SKIRTING
VINYL FLOORING, STANDARD SLIP RESISTANT

SERVICES PANEL 1


- GPO/1 x 6
GPO/1 EP x 6
GPO/S x 1
COM/2 x 1
RCD

SERVICES PANEL 2
(ON ANGIOGRAPHY
TABLE)

- O2 X 2
N2O X 1
MA X 2
S X 2
SC X 1

SERVICES PANEL 3

- GPO/2 EP X 1
RCD
EC
NA

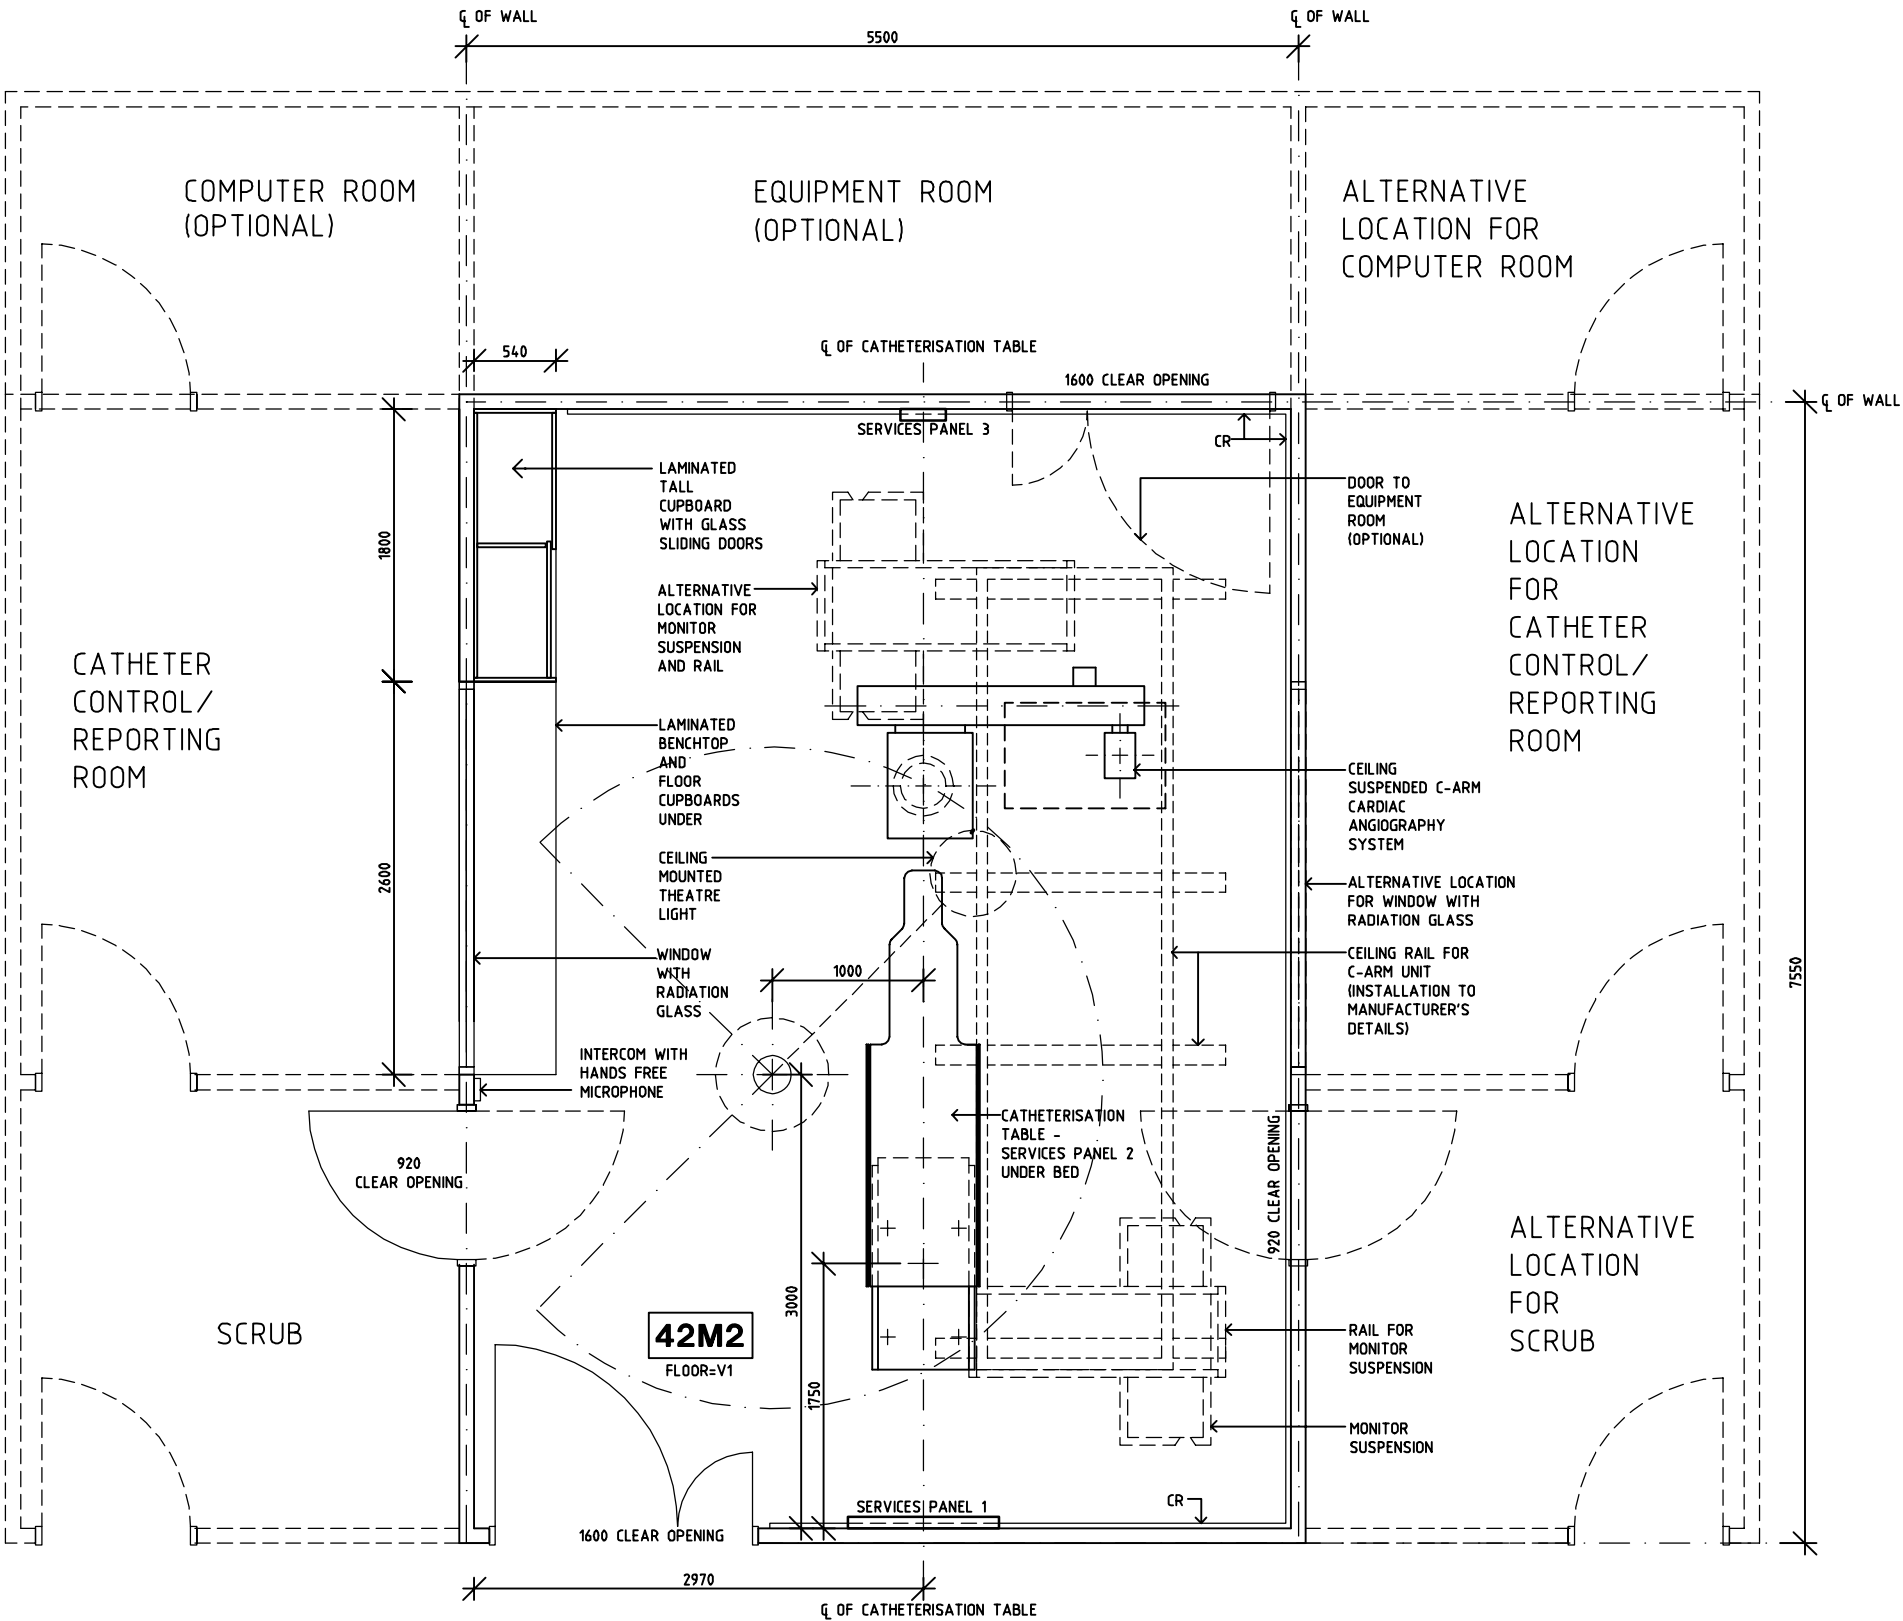

PLAN

REV	DESCRIPTION	DATE	BY	REV	DESCRIPTION	DATE	BY	REV	DESCRIPTION	DATE	BY
1	FIRST ISSUE	14.03.2014	AA								

	SHCC Guidelines	Sharjah Health Facility Guidelines at: www.healthdesign.com.au/shcc/hfg Editable version of Standard Components on Health Facility Briefing System (HFBS) at: www.healthdesign.com.au Provided by TAHPI	DESIGNED	APPROVED	DATE	SCALE(S)	SHEET
			CC	DB	30.12.13	1:50 in A3	1 of 3
			CAD FILE NAME CLAB-SJ		PAPER DRAWING ID CLAB-SJa		ISSUE 1

SHARJAH HEALTHCARE CITY STANDARD COMPONENTS

Room Layout Sheet

Room Name Catheter Laboratory Procedure Room

RLS Room Code CLAB-SJ
RDS Room Code CLAB-SJ

- AS

COM/2

CR

DP

EC

FS

GPO/1

GPO/1EP

GPO/2EP

GPO/C

GPO/S

LS/R

LS/DD

MA

N2O

NA

O2

OP

PC2

RCD


S

SC


SK4

V1
- ADJUSTABLE SHELF
COMMUNICATION OUTLET - DOUBLE
CRASHRAIL
DOOR AND DOOR FRAME PROTECTION
EMERGENCY CALL
FIXED SHELF
GENERAL POWER OUTLET - SINGLE
EMERGENCY POWER OUTLET - SINGLE
EMERGENCY POWER OUTLET - DOUBLE
GENERAL POWER OUTLET - CLEANER'S
GENERAL POWER OUTLET - SPECIAL SINGLE
LIGHT SWITCH - ROOM
LIGHT SWITCH - DOWNLIGHTS, DIMMER
MEDICAL AIR
NITROUS OXIDE
NURSE ASSIST CALL
OXYGEN
OBSERVATION PANEL
PLASTERBOARD CORNICE, FLUSHED COVERED
RESIDUAL CURRENT DEVICE
SUCTION
SCAVENGE OUTLET
FLOOR VINYL COVERED SKIRTING
VINYL FLOORING, STANDARD SLIP RESISTANT

- SERVICES PANEL 1
- SERVICES PANEL 2
(ON ANGIOGRAPHY
TABLE)
- SERVICES PANEL 3
- GPO/1 x 6
GPO/1 EP x 6
GPO/S x 1
COM/2 x 1
RCD
- O2 x 2
N2O x 1
MA x 2
S x 2
SC x 1
- GPO/2 EP x 1
RCD
EC
NA

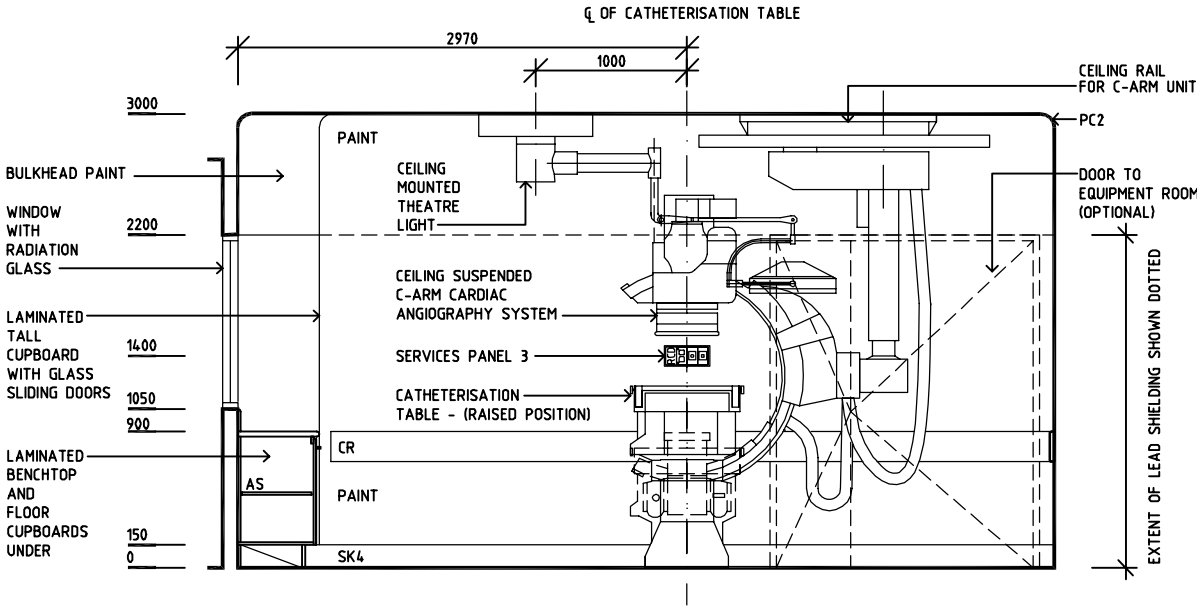

ELEVATION 1

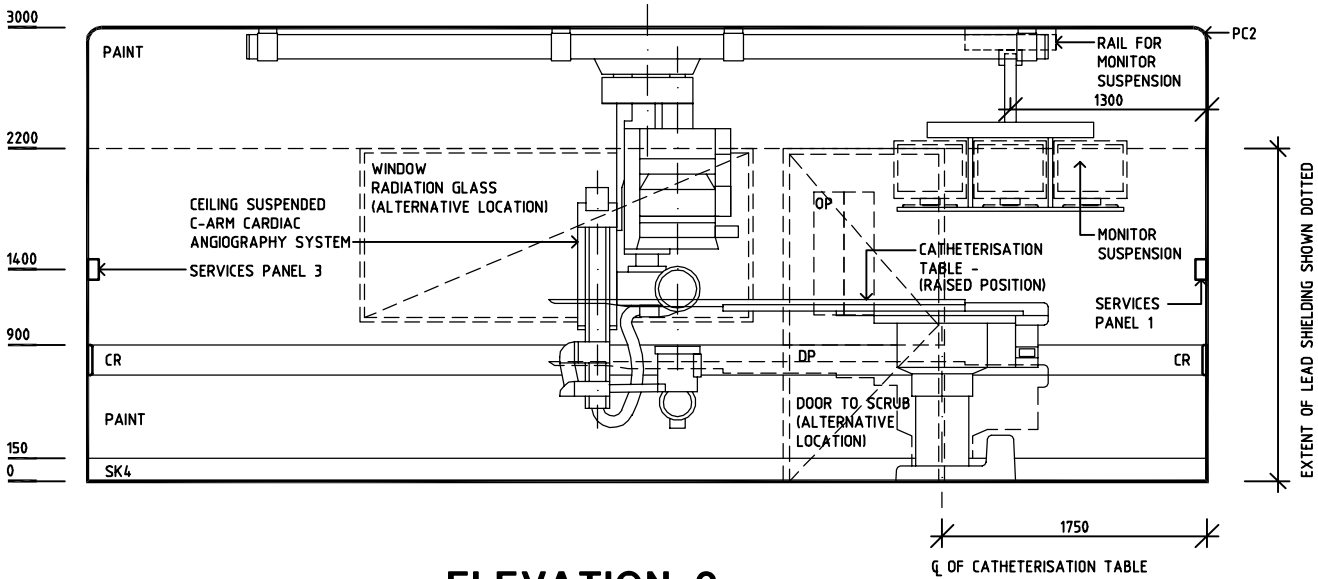

ELEVATION 2

REV	DESCRIPTION	DATE	BY	REV	DESCRIPTION	DATE	BY	REV	DESCRIPTION	DATE	BY
1	FIRST ISSUE	14.03.2014	AA								

	SHCC Guidelines	Sharjah Health Facility Guidelines at: www.healthdesign.com.au/shcc/hfg Editable version of Standard Components on Health Facility Briefing System (HFBS) at: www.healthdesign.com.au Provided by TAHPI	DESIGNED	APPROVED	DATE	SCALE(S)	SHEET
			CC	DB	30.12.13	1:50 in A3	2 of 3
			CAD FILE NAME CLAB-SJ		PAPER DRAWING ID CLAB-SJb		ISSUE 1

SHARJAH HEALTHCARE CITY STANDARD COMPONENTS


Room Layout Sheet

Room Name Catheter Laboratory Procedure Room


RLS Room Code CLAB-SJ
RDS Room Code CLAB-SJ

AS	ADJUSTABLE SHELF
COM/2	COMMUNICATION OUTLET - DOUBLE
CR	CRASHRAIL
DP	DOOR AND DOOR FRAME PROTECTION
EC	EMERGENCY CALL
FS	FIXED SHELF
GPO/1	GENERAL POWER OUTLET - SINGLE
GPO/1EP	EMERGENCY POWER OUTLET - SINGLE
GPO/2EP	EMERGENCY POWER OUTLET - DOUBLE
GPO/C	GENERAL POWER OUTLET - CLEANER'S
GPO/S	GENERAL POWER OUTLET - SPECIAL SINGLE
LS/R	LIGHT SWITCH - ROOM
LS/DD	LIGHT SWITCH - DOWNLIGHTS, DIMMER
MA	MEDICAL AIR
N2O	NITROUS OXIDE
NA	NURSE ASSIST CALL
O2	OXYGEN
OP	OBSERVATION PANEL
PC2	PLASTERBOARD CORNICE, FLUSHED COVERED
RCD	RESIDUAL CURRENT DEVICE
S	SUCTION
SC	SCAVENGE OUTLET
SK4	FLOOR VINYL COVERED SKIRTING
V1	VINYL FLOORING, STANDARD SLIP RESISTANT

SERVICES PANEL 1	GPO/1 x 6 GPO/1 EP x 6 GPO/S x 1 COM/2 x 1 RCD
SERVICES PANEL 2 (ON ANGIOGRAPHY TABLE)	O2 x 2 N2O x 1 MA x 2 S x 2 SC x 1
SERVICES PANEL 3	GPO/2 EP x 1 RCD EC NA

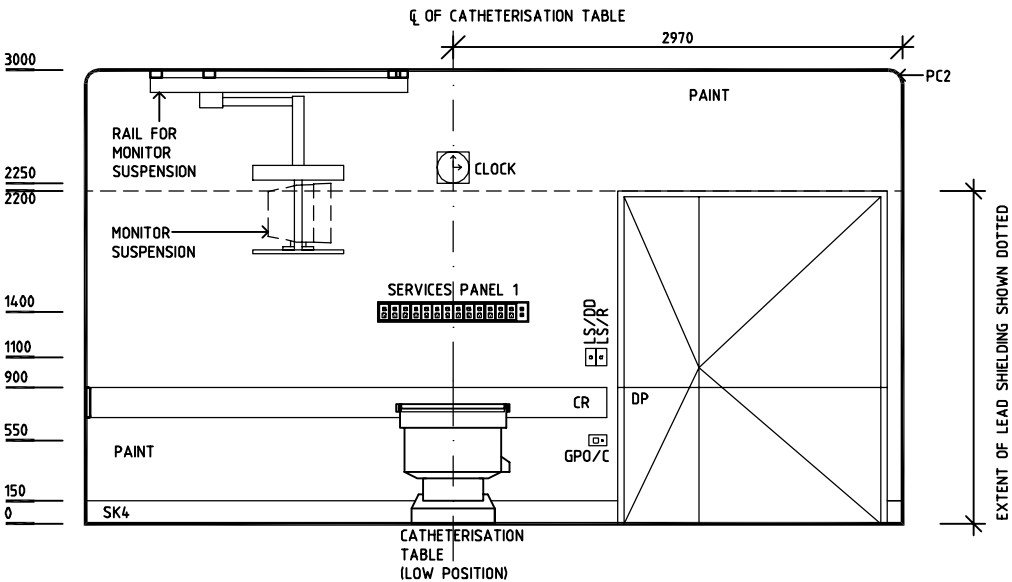

ELEVATION 3

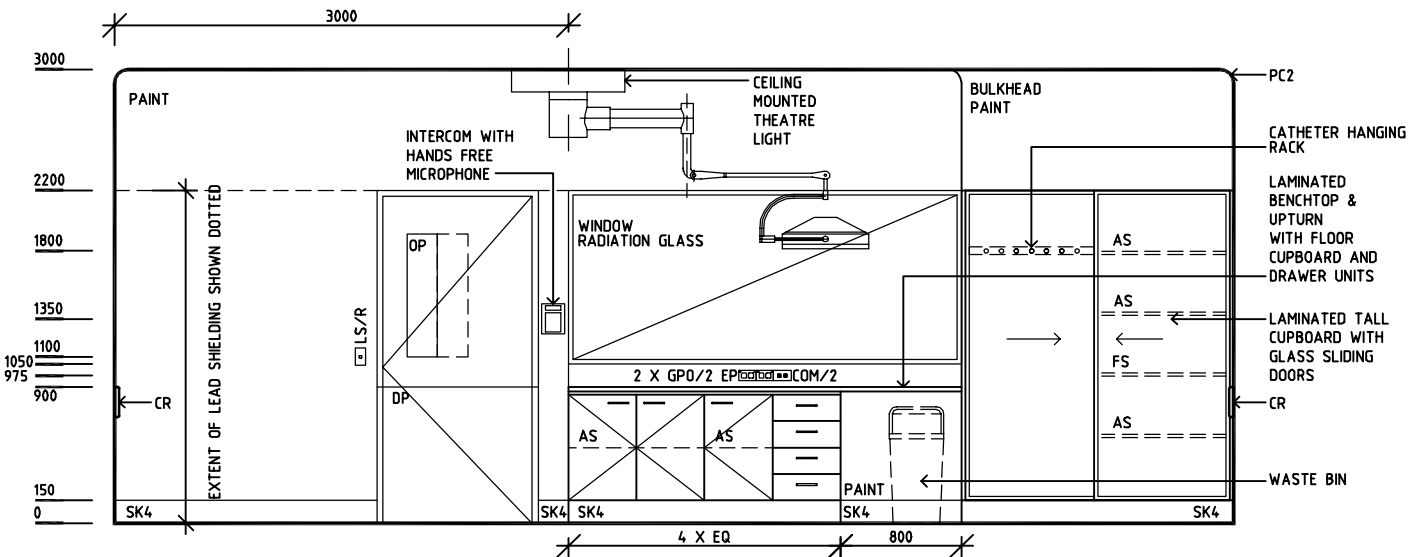

ELEVATION 4

REV	DESCRIPTION	DATE	BY	REV	DESCRIPTION	DATE	BY	REV	DESCRIPTION	DATE	BY
1	FIRST ISSUE	14.03.2014	AA								

	SHCC Guidelines	Sharjah Health Facility Guidelines at: www.healthdesign.com.au/shccfig Editable version of Standard Components on Health Facility Briefing System (HFBS) at: www.healthdesign.com.au Provided by TAHPI	DESIGNED	APPROVED	DATE	SCALE(S)	SHEET
			CC	DB	30.12.13	1:50 in A3	3 of 3
			CAD FILE NAME CLAB-SJ		PAPER DRAWING ID CLAB-SJc		ISSUE 1