

SHARJAH HEALTHCARE CITY STANDARD COMPONENTS

Room Layout Sheet

Room NameCT Scanning - Procedure Room

RLS Room CodeCTPR-SJ  
RDS Room CodeCTPR-SJ

- AS

COM/2

CR

DDG

DHT

DP

DS

DSA

EC

FS

GPO/1

GPO/C

GPO/1EP

GPO/2EP

LS/R

LS/DD

M

N20

NA

O2

OPS

PC2

RCD

S

SBB

SC

SK4

V1

XRV/2
- ADJUSTABLE SHELF

COMMUNICATION OUTLET - DOUBLE

CRASH RAIL

DISPENSER - DISPOSABLE GLOVES

DISPENSER - HAND TOWEL

DOOR AND DOOR FRAME PROTECTION

DISPENSER - SOAP

DISPENSER - SOAP, ANTISEPTIC

EMERGENCY CALL

FIXED SHELF

GENERAL POWER OUTLET - SINGLE

GENERAL POWER OUTLET - CLEANER'S

EMERGENCY POWER OUTLET - SINGLE

EMERGENCY POWER OUTLET - DOUBLE

LIGHT SWITCH - ROOM

LIGHT SWITCH + DOWNLIGHTS, DIMMER

MEDICAL AIR

NITROUS OXIDE

NURSE ASSIST CALL

OXYGEN

OBSERVATION PANEL WITH SLIDING PANEL

PLASTERBOARD CORNICE, FLUSHED COVERED

RESIDUAL CURRENT DEVICE

SUCTION

SUCTION BOTTLE BRACKET

SCAVENGE OUTLET

FLOOR VINYL COVERED SKIRTING

VINYL FLOORING, STANDARD SLIP RESISTANT

X-RAY VIEWER, 2 SCREENS

SERVICES PANEL 1

SERVICES PANEL 2

SERVICES PANEL 3

GPO/1EP X 4

COM/2 X 1

RCD X 1

GPO/1EP X 2

RCD X 1

EC

NA


O2 X 2

N20 X 1


MA X 1

S X 2

SC X 1

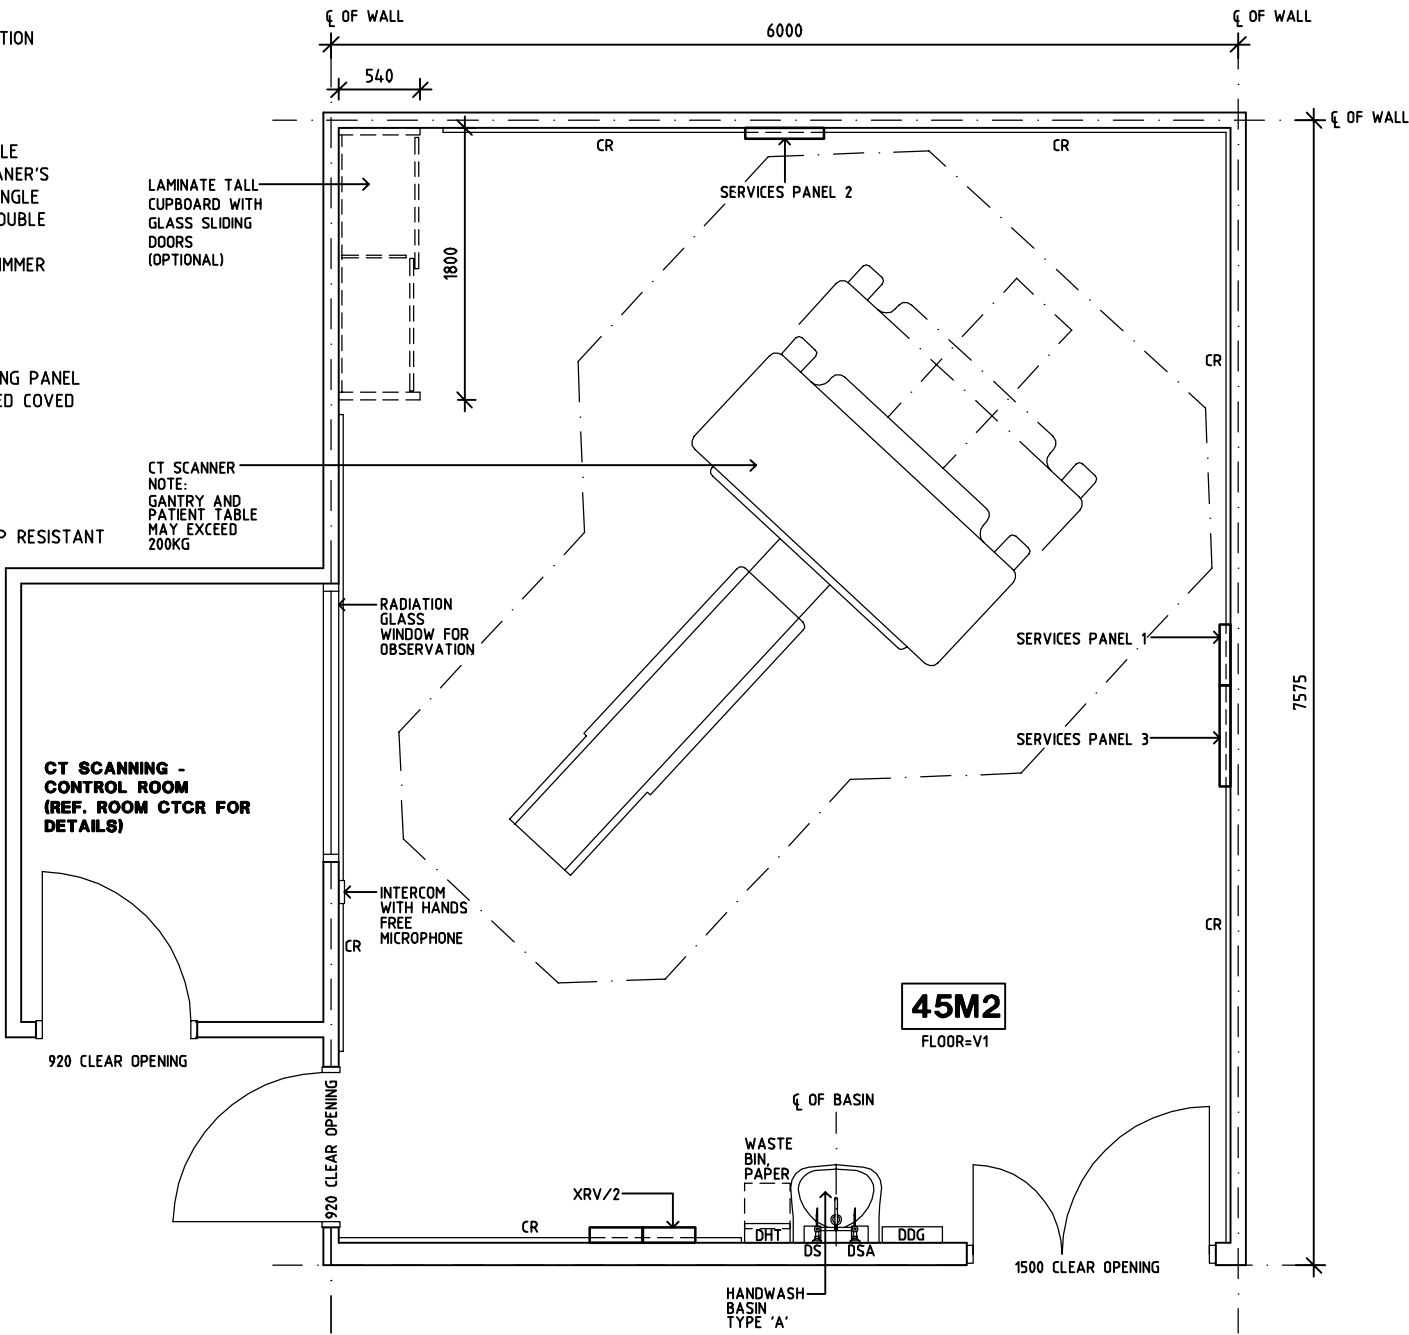

PLAN

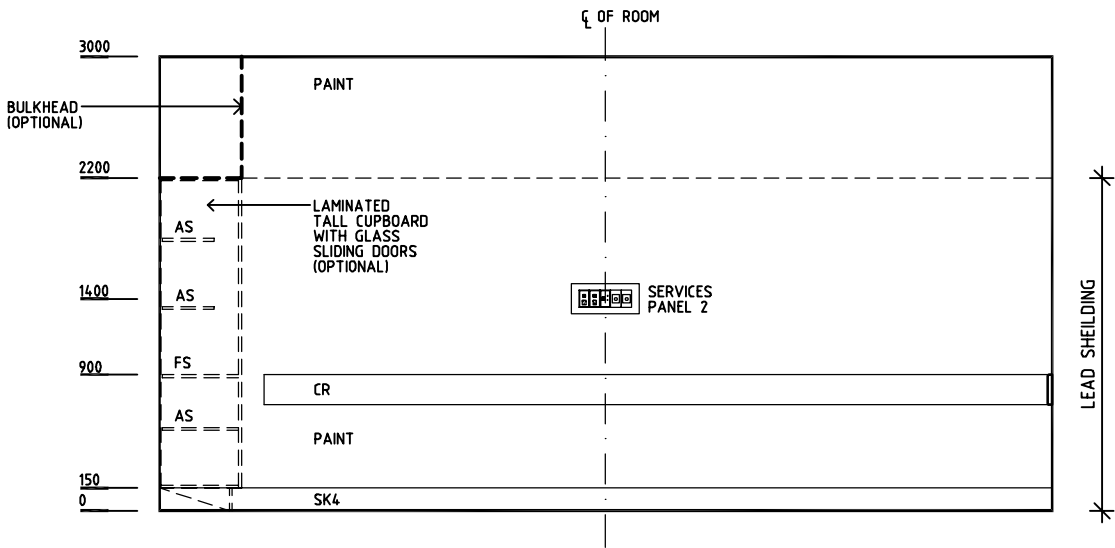

ELEVATION 1

REV	DESCRIPTION	DATE	BY	REV	DESCRIPTION	DATE	BY	REV	DESCRIPTION	DATE	BY
1	FIRST ISSUE	14.03.2014	AA								

	Sharjah Health Facility Guidelines at: www.healthdesign.com.au/shccfig Editable version of Standard Components on Health Facility Briefing System (HFBS) at: www.healthdesign.com.au Provided by TAHPI	DESIGNED	APPROVED	DATE	SCALE(S)	SHEET
		CC	DB	30.12.13	1:50 in A3	1 of 2
		CAD FILE NAME CTPR-SJ		PAPER DRAWING ID CTPR-SJa		ISSUE 1

SHARJAH HEALTHCARE CITY STANDARD COMPONENTS


Room Layout Sheet

Room NameCT Scanning - Procedure Room


RLS Room CodeCTPR-SJ  
RDS Room CodeCTPR-SJ

AS	ADJUSTABLE SHELF
COM/2	COMMUNICATION OUTLET - DOUBLE
CR	CRASH RAIL
DDG	DISPENSER - DISPOSABLE GLOVES
DHT	DISPENSER - HAND TOWEL
DP	DOOR AND DOOR FRAME PROTECTION
DS	DISPENSER - SOAP
DSA	DISPENSER - SOAP, ANTISEPTIC
EC	EMERGENCY CALL
FS	FIXED SHELF
GP0/1	GENERAL POWER OUTLET - SINGLE
GP0/C	GENERAL POWER OUTLET - CLEANER'S
GP0/1EP	EMERGENCY POWER OUTLET - SINGLE
GP0/2EP	EMERGENCY POWER OUTLET - DOUBLE
LS/R	LIGHT SWITCH - ROOM
LS/DD	LIGHT SWITCH + DOWNLIGHTS, DIMMER
M	MEDICAL AIR
N2O	NITROUS OXIDE
NA	NURSE ASSIST CALL
O2	OXYGEN
OPS	OBSERVATION PANEL WITH SLIDING PANEL
PC2	PLASTERBOARD CORNICE, FLUSHED COVERED
RCD	RESIDUAL CURRENT DEVICE
S	SUCTION
SBB	SUCTION BOTTLE BRACKET
SC	SCAVENGE OUTLET
SK4	FLOOR VINYL COVERED SKIRTING
V1	VINYL FLOORING, STANDARD SLIP RESISTANT
XRV/2	X-RAY VIEWER, 2 SCREENS


SERVICES PANEL 1	GP0/1EP X 4 COM/2 X 1 RCD X 1
SERVICES PANEL 2	GP0/1EP X 2 RCD X 1 EC NA
SERVICES PANEL 3	O2 X 2 N2O X 1 MA X 1 S X 2 SC X 1

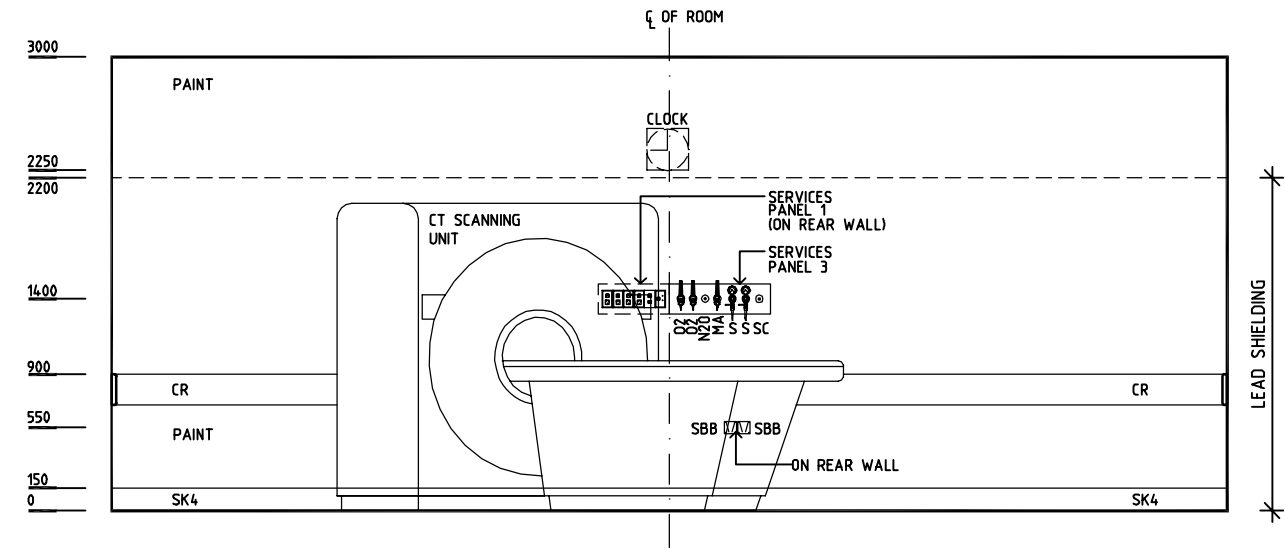

ELEVATION 2

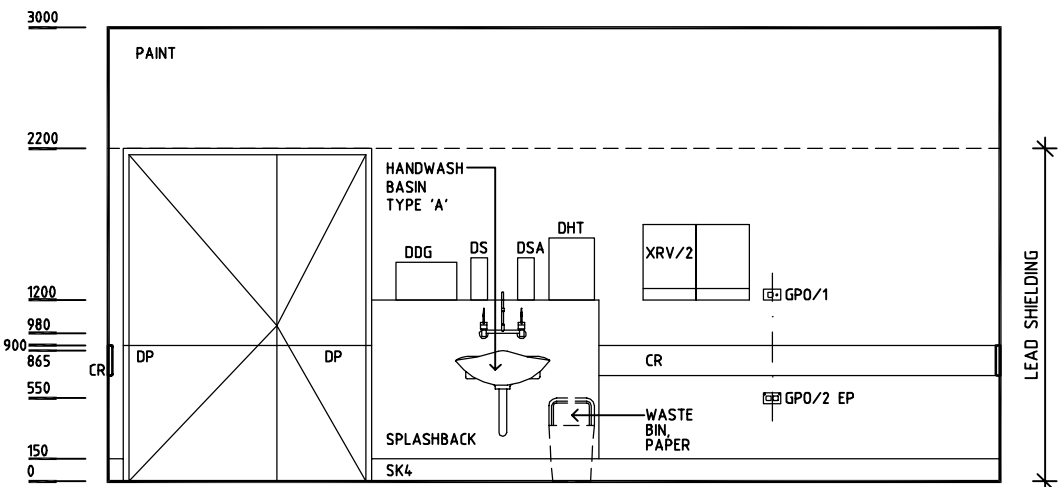


ELEVATION 3

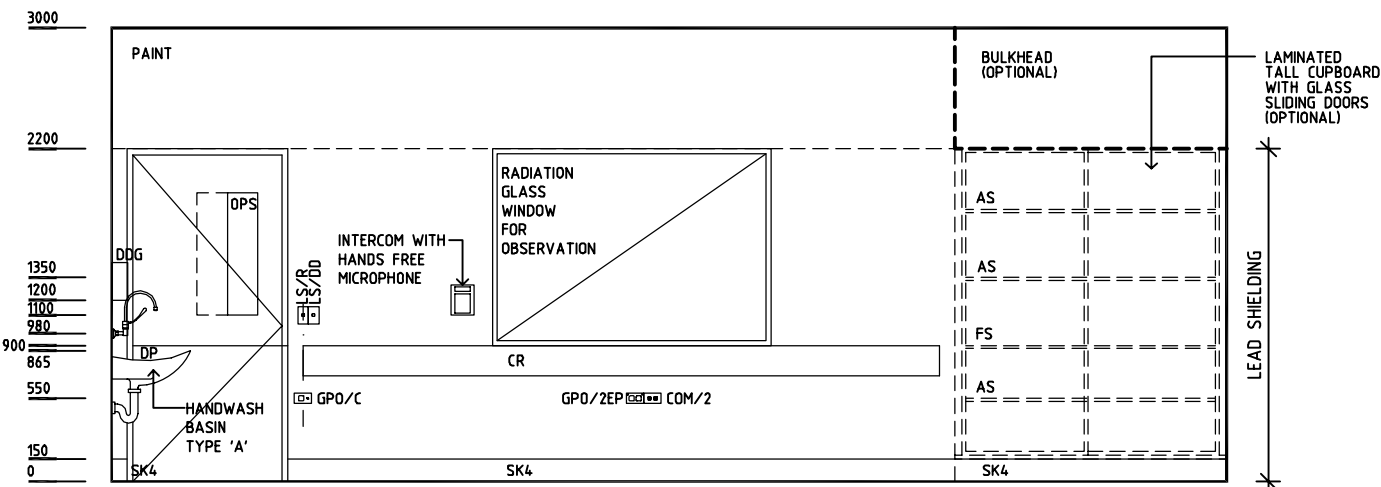

ELEVATION 4

REV	DESCRIPTION	DATE	BY	REV	DESCRIPTION	DATE	BY	REV	DESCRIPTION	DATE	BY
1	FIRST ISSUE	14.03.2014	AA								

	<b>SHCC</b> Guidelines	Sharjah Health Facility Guidelines at: <a href="http://www.healthdesign.com.au/shcc/hfg">www.healthdesign.com.au/shcc/hfg</a> Editable version of Standard Components on Health Facility Briefing System (HFBS) at: <a href="http://www.healthdesign.com.au">www.healthdesign.com.au</a> Provided by TAHPI		DESIGNED	APPROVED	DATE	SCALE(S)	SHEET
		CC	DB	30.12.13	1:50 in A3	2 of 2		
		CAD FILE NAME CTPR-SJ		PAPER DRAWING ID CTPR-SJb		ISSUE 1		