

SHARJAH HEALTHCARE CITY STANDARD COMPONENTS

Room Layout Sheet

Room Name

Dining Room/ Beverage Bay (Mental Health), 25m2

RLS Room Code DINBEV-25-SJ  
RDS Room Code DINBEV-25-SJ

- AS

BWU

COM/2

DHT

DS

EC

FS

GP0/1

GP0/2

GP0/C

LS/BEV

LS/DIN

LS/DD

OP

PB

SS

SK4

V1

WT
- ADJUSTABLE SHELF

BOILING WATER UNIT

COMMUNICATION OUTLET - DOUBLE

DISPENSER - HAND TOWEL

DISPENSER - SOAP

EMERGENCY CALL

FIXED SHELF

GENERAL POWER OUTLET - SINGLE

GENERAL POWER OUTLET - DOUBLE

GENERAL POWER OUTLET - CLEANER'S

LIGHT SWITCH - BEVERAGE BAY

LIGHT SWITCH - DINING ROOM

LIGHT SWITCH, DIMMER - DOWNLIGHTS

OBSERVATION PANEL


PINBOARD

STAINLESS STEEL


FLOOR VINYL COVED SKIRTING

FLOOR VINYL - STANDARD SLIP RESISTANT

WALL TELEPHONE

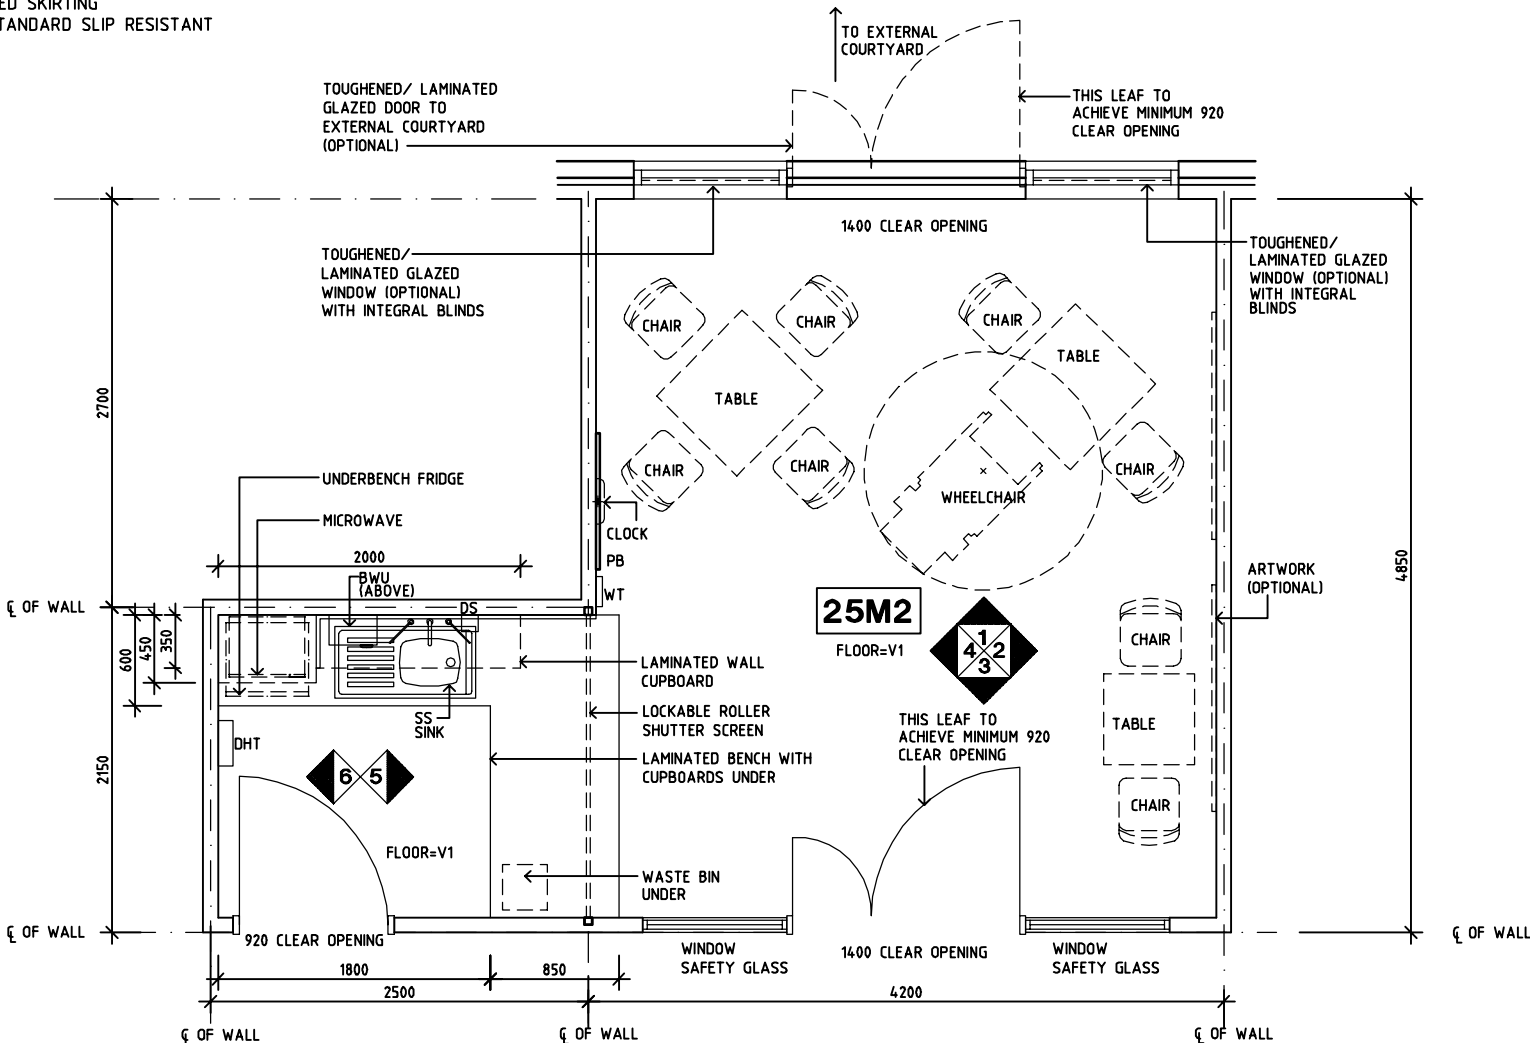

PLAN

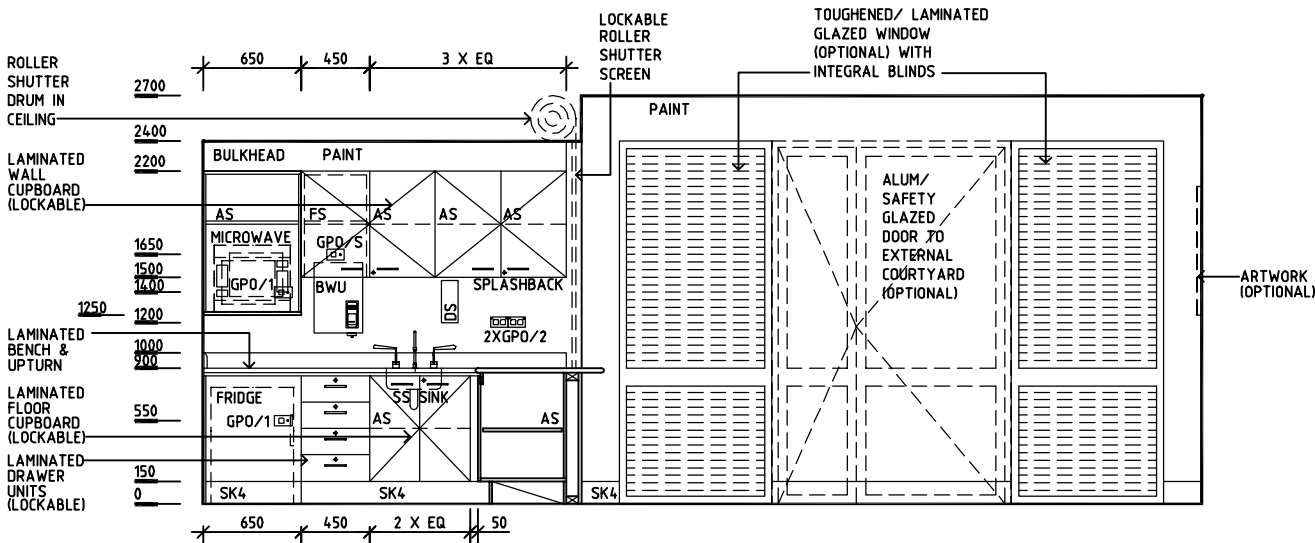

ELEVATION 1

| REV | DESCRIPTION | DATE       | BY | REV | DESCRIPTION | DATE | BY | REV | DESCRIPTION | DATE | BY |
|-----|-------------|------------|----|-----|-------------|------|----|-----|-------------|------|----|
| 1   | FIRST ISSUE | 14.03.2014 | AA |     |             |      |    |     |             |      |    |
|     |             |            |    |     |             |      |    |     |             |      |    |

|  |   |  |  |  |  |  |  |  |  |                               |          |                                   |            |            |
|--|---|--|--|--|--|--|--|--|--|-------------------------------|----------|-----------------------------------|------------|------------|
|  | Sharjah Health Facility Guidelines at:<br>www.healthdesign.com.au/shccfig<br>Editable version of Standard Components on<br>Health Facility Briefing System (HFBS) at:<br>www.healthdesign.com.au<br>Provided by TAHPI |  |  |  |  |  |  |  |  | DESIGNED                      | APPROVED | DATE                              | SCALE(S)   | SHEET      |
|  |   |  |  |  |  |  |  |  |  | CC                            | DB       | 30.12.13                          | 1:50 in A3 | 1 of 2     |
|  |   |  |  |  |  |  |  |  |  | CAD FILE NAME<br>DINBEV-25-SJ |          | PAPER DRAWING ID<br>DINBEV-25-SJa |            | ISSUE<br>1 |

SHARJAH HEALTHCARE CITY STANDARD COMPONENTS

Room Layout Sheet

Room Name

Dining Room/ Beverage Bay (Mental Health), 25m2

RLS Room Code DINBEV-25-SJ  
RDS Room Code DINBEV-25-SJ

- AS

BWU

COM/2

DHT

DS

EC

FS

GP0/1

GP0/2

GP0/C

LS/BEV

LS/DIN

LS/DD

OP

PB

SS

SK4

V1

WT
- ADJUSTABLE SHELF

BOILING WATER UNIT

COMMUNICATION OUTLET - DOUBLE

DISPENSER - HAND TOWEL

DISPENSER - SOAP

EMERGENCY CALL

FIXED SHELF

GENERAL POWER OUTLET - SINGLE

GENERAL POWER OUTLET - DOUBLE

GENERAL POWER OUTLET - CLEANER'S

LIGHT SWITCH - BEVERAGE BAY

LIGHT SWITCH - DINING ROOM

LIGHT SWITCH, DIMMER - DOWNLIGHTS

OBSERVATION PANEL


PINBOARD

STAINLESS STEEL


FLOOR VINYL COVERED SKIRTING

FLOOR VINYL - STANDARD SLIP RESISTANT


WALL TELEPHONE

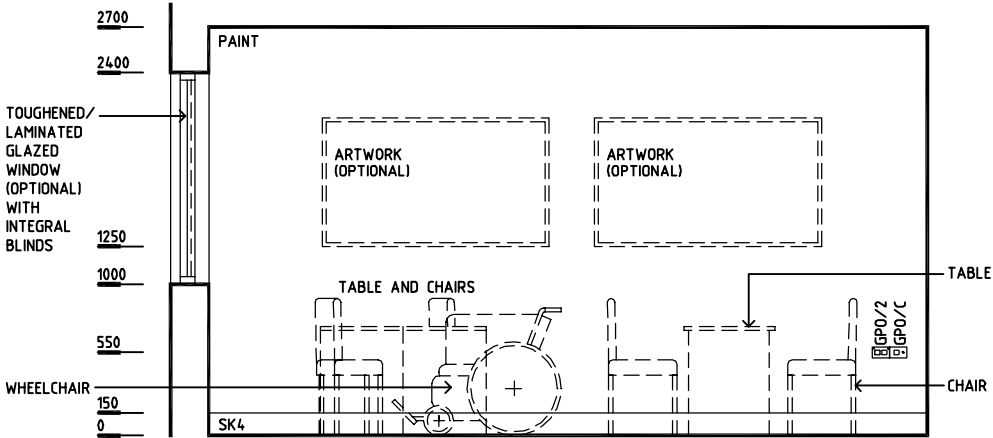


ELEVATION 2

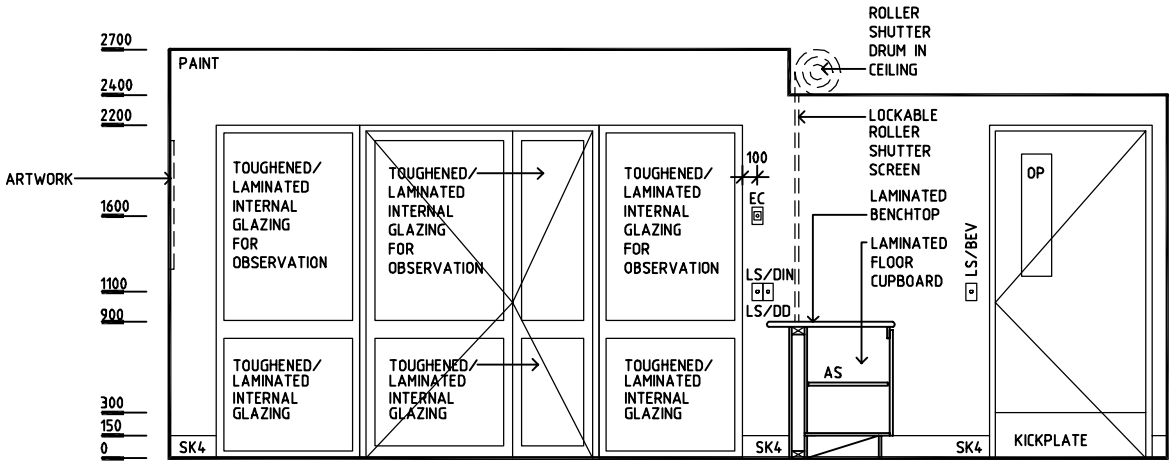


ELEVATION 3

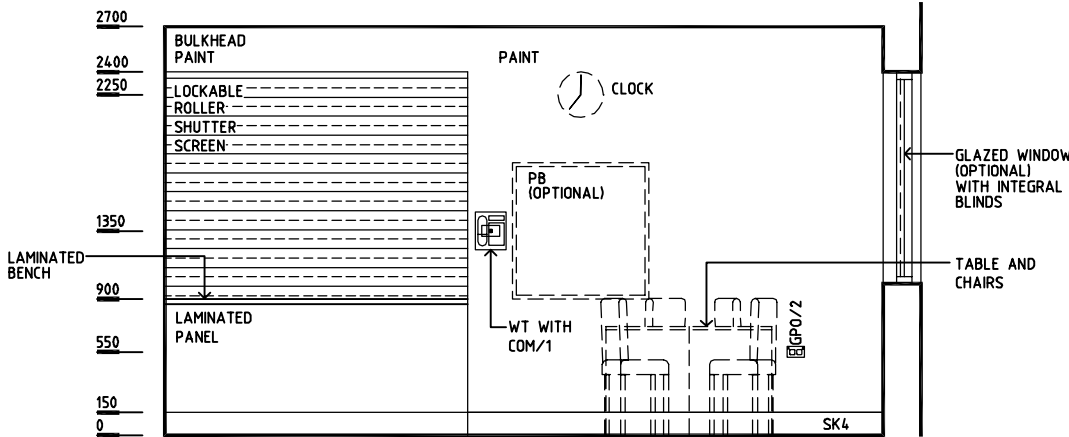

ELEVATION 4

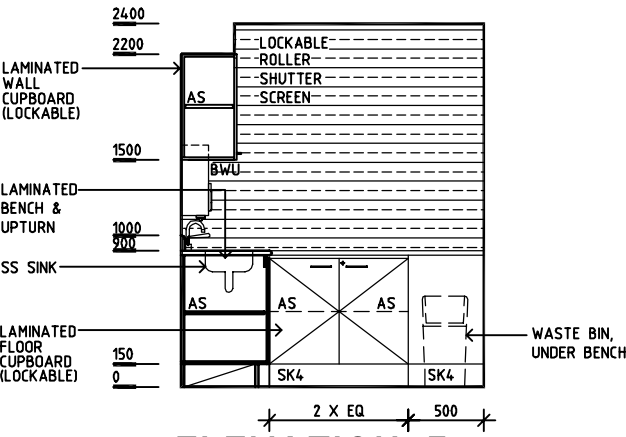

ELEVATION 5

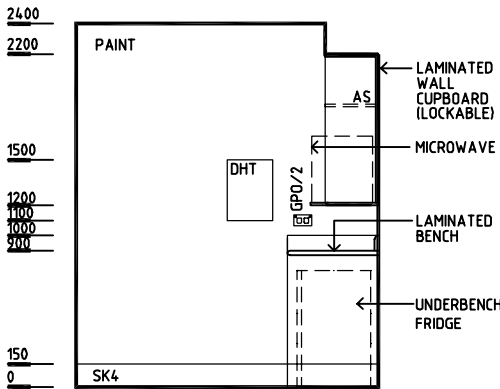

ELEVATION 6

| REV | DESCRIPTION | DATE       | BY | REV | DESCRIPTION | DATE | BY | REV | DESCRIPTION | DATE | BY |
|-----|-------------|------------|----|-----|-------------|------|----|-----|-------------|------|----|
| 1   | FIRST ISSUE | 14.03.2014 | AA |     |             |      |    |     |             |      |    |
|     |             |            |    |     |             |      |    |     |             |      |    |

|   |   |                               |          |                                   |            |            |
|---|---|-------------------------------|----------|-----------------------------------|------------|------------|
|  <b>SHCC</b> Guidelines | Sharjah Health Facility Guidelines at:<br>www.healthdesign.com.au/shcc-hfg<br>Editable version of Standard Components on<br>Health Facility Briefing System (HFBS) at:<br>www.healthdesign.com.au<br>Provided by TAHPI | DESIGNED                      | APPROVED | DATE                              | SCALE(S)   | SHEET      |
|   |   | CC                            | DB       | 30.12.13                          | 1:50 in A3 | 2 of 2     |
|   |   | CAD FILE NAME<br>DINBEV-25-SJ |          | PAPER DRAWING ID<br>DINBEV-25-SJb |            | ISSUE<br>1 |