

Room Layout Sheet

Room Name

Dining Room (Mental Health), 30m2


RLS Room Code

DINMH-30-SJ


RDS Room Code

DINMH-30-SJ

AS	ADJUSTABLE SHELF
CDM/1	COMMUNICATION OUTLET - SINGLE
EC	EMERGENCY CALL
GPO/2	GENERAL POWER OUTLET - DOUBLE
GPO/C	GENERAL POWER OUTLET - CLEANER'S
LS/R	LIGHT SWITCH - ROOM
LS/D	LIGHT SWITCH - DIMMER
OP	OBSERVATION PANEL
PB	PINBOARD
SK4	FLOOR VINYL COVERED SKIRTING
V1	FLOOR VINYL - STANDARD SLIP RESISTANT
WT	WALL TELEPHONE

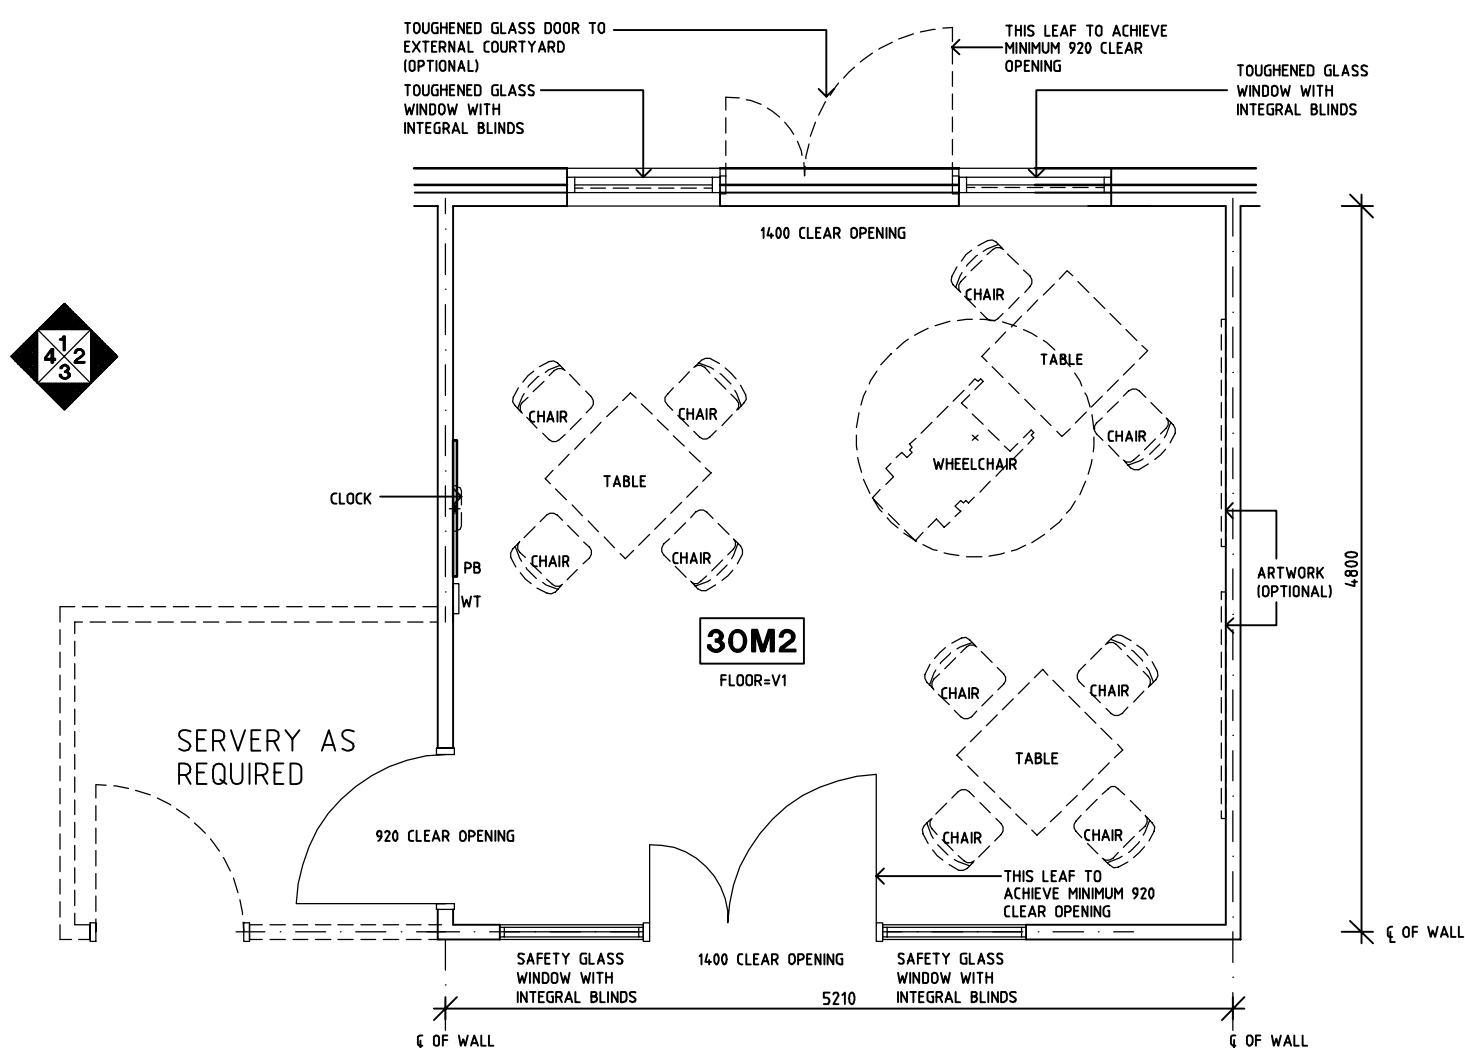

PLAN

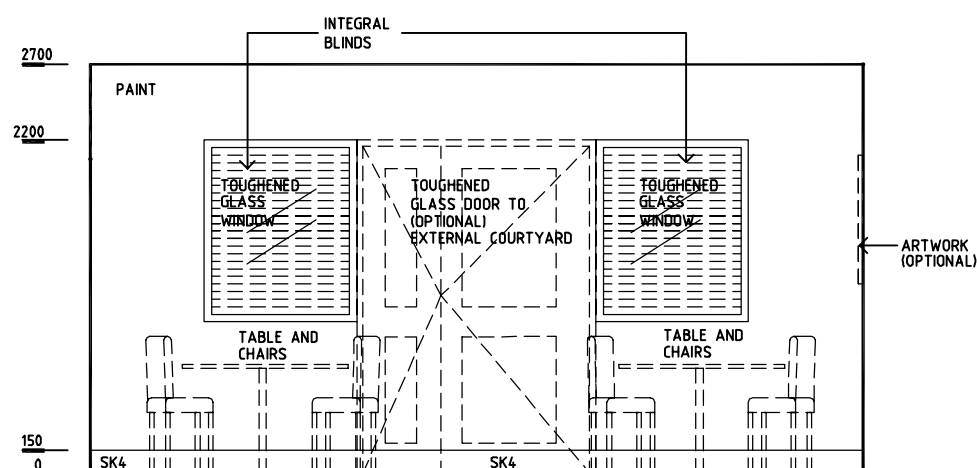

ELEVATION 1

[illegible]

SHCC Guidelines

Sharjah Health Facility Guidelines at:
www.healthdesign.com.au/shchfg
 Editable version of Standard Components on
 Health Facility Briefing System (HFBS) at:
www.healthdesign.com.au
 Provided by TAHPI


DESIGNED	APPROVED	DATE	SCALE(S)	SHEET
CC	DB	30.12.13	1:50 in A3	1 of 2
CAD FILE NAME DINMH-30-SJ		PAPER DRAWING ID DINMH-30-SJa		ISSUE 1

SHARJAH HEALTHCARE CITY STANDARD COMPONENTS


Room Layout Sheet

Room Name	Dining Room (Mental Health), 30m2	RLS Room Code	DINMH-30-SJ
		RDS Room Code	DINMH-30-SJ


AS	ADJUSTABLE SHELF
COM/1	COMMUNICATION OUTLET - SINGLE
EC	EMERGENCY CALL
GPO/2	GENERAL POWER OUTLET - DOUBLE
GPO/C	GENERAL POWER OUTLET - CLEANER'S
LS/R	LIGHT SWITCH - ROOM
LS/D	LIGHT SWITCH - DIMMER
OP	OBSERVATION PANEL
PB	PINBOARD
SK4	FLOOR VINYL COVED SKIRTING
V1	FLOOR VINYL - STANDARD SLIP RESISTANT
WT	WALL TELEPHONE

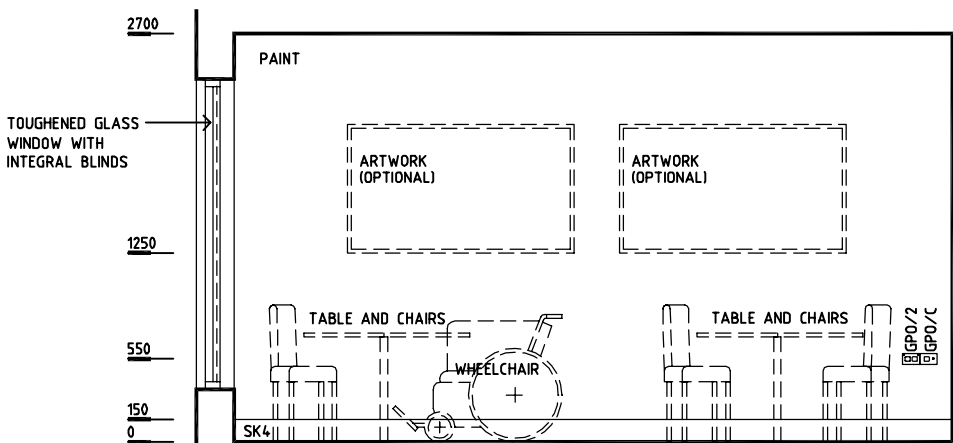

ELEVATION 2

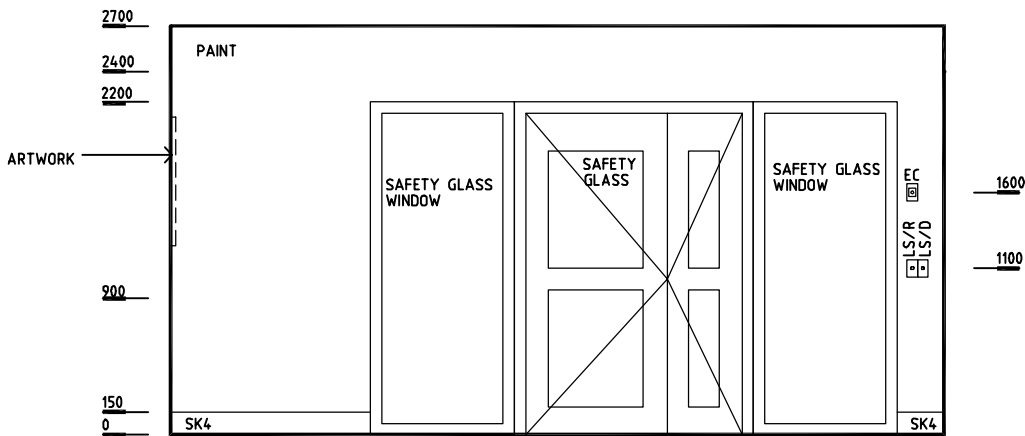

ELEVATION 3

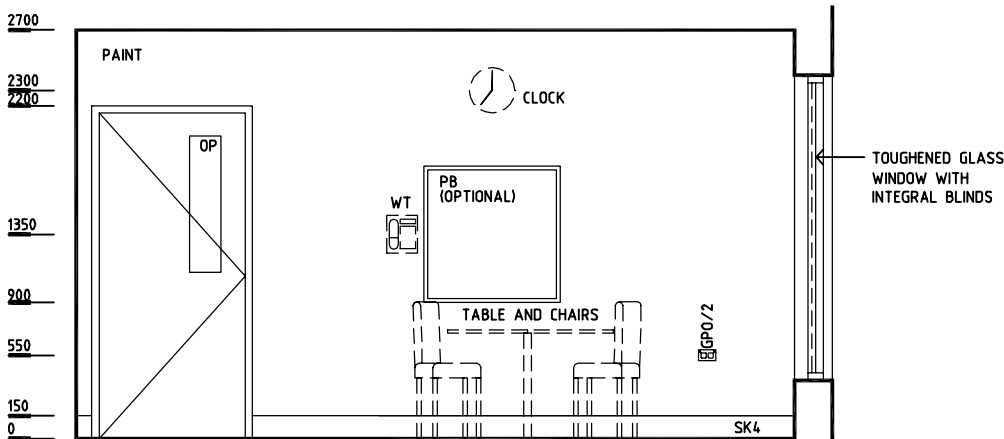

ELEVATION 4

REV	DESCRIPTION	DATE	BY	REV	DESCRIPTION	DATE	BY	REV	DESCRIPTION	DATE	BY
1	FIRST ISSUE	14.03.2014	AA								

	Sharjah Health Facility Guidelines at: www.healthdesign.com.au/shcc/hfg Editable version of Standard Components on Health Facility Briefing System (HFBS) at: www.healthdesign.com.au Provided by TAHPI							DESIGNED	APPROVED	DATE	SCALE(S)	SHEET
								CC	DB	30.12.13	1:50 in A3	2 of 2
								CAD FILE NAME DINMH-30-SJ	PAPER DRAWING ID DINMH-30-SJb		ISSUE 1	