

SHARJAH HEALTHCARE CITY STANDARD COMPONENTS

Room Layout Sheet

Room Name

Dining Room (Rehabilitation)

RLS Room Code DINR-SJ
RDS Room Code DINR-SJ

- AS

CG

DHT

DS

EC

GP0/2

GP0/1

GP0/C

LS/R

LS/DD

NA

NC

SS

SK4

V1

WT
- ADJUSTABLE SHELF

CORNER GUARD

DISPENSER HAND TOWEL

DISPENSER SOAP

EMERGENCY CALL

GENERAL POWER OUTLET - DOUBLE

GENERAL POWER OUTLET - SINGLE

GENERAL POWER OUTLET - CLEANER'S

LIGHT SWITCH - ROOM

LIGHT SWITCH - DIMMER - DOWNLIGHTS

NURSE ASSIST CALL


PATIENT/NURSE CALL

STAINLESS STEEL


FLOOR VINYL COVED SKIRTING

VINYL FLOORING - STANDARD SLIP RESISTANT

WALL TELEPHONE

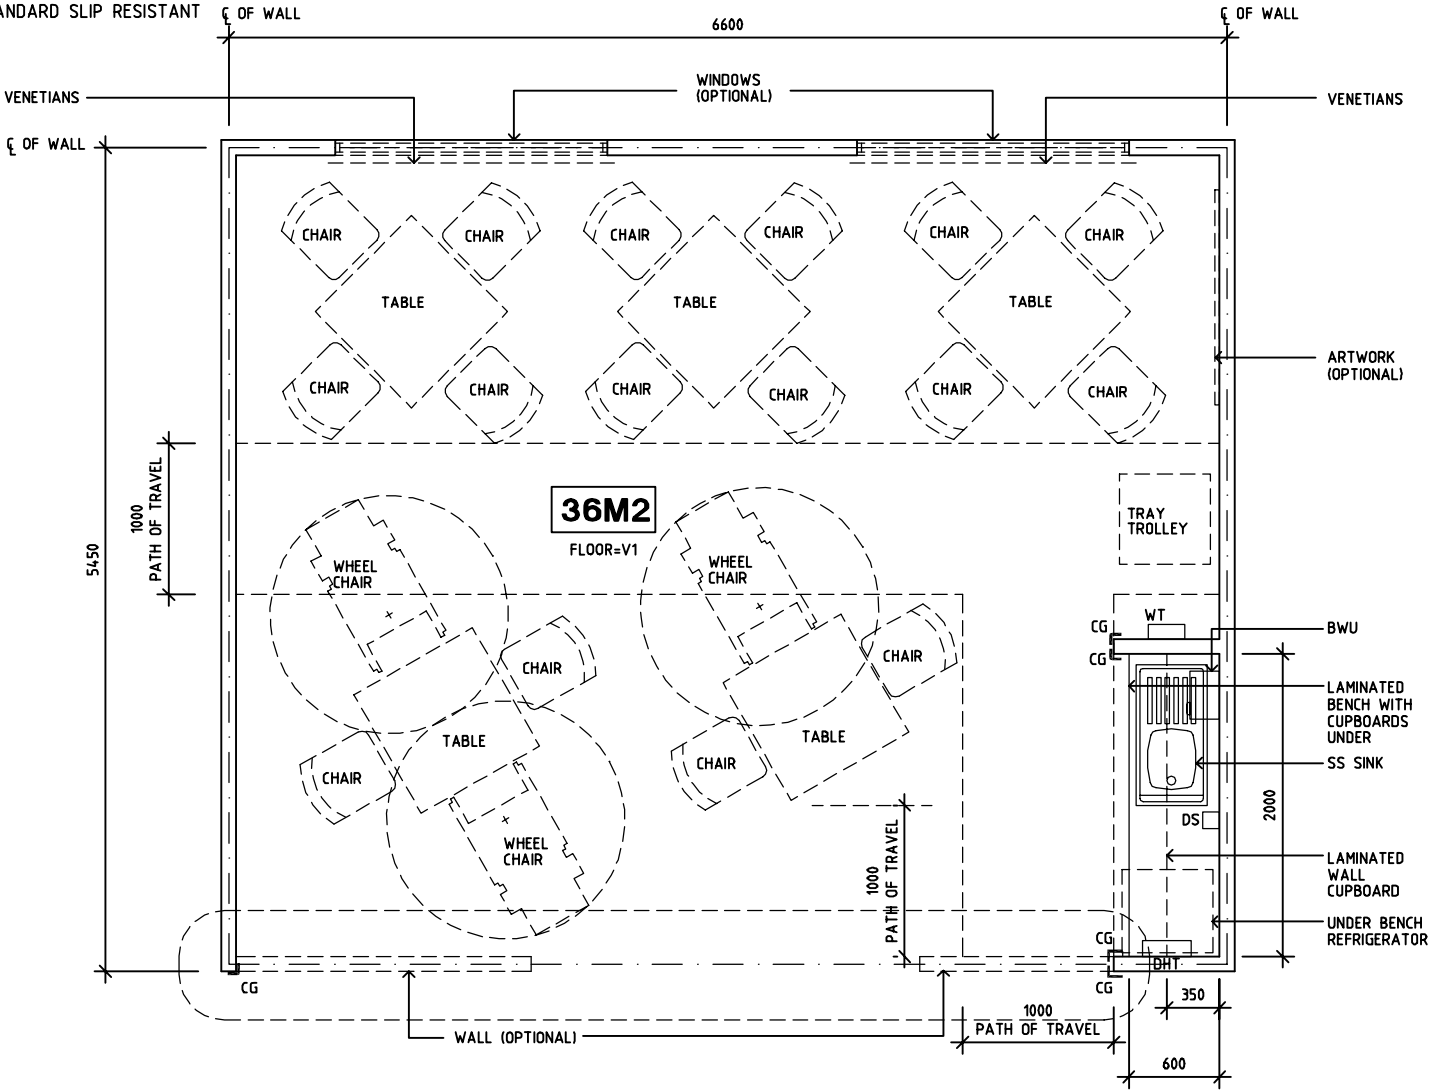

PLAN

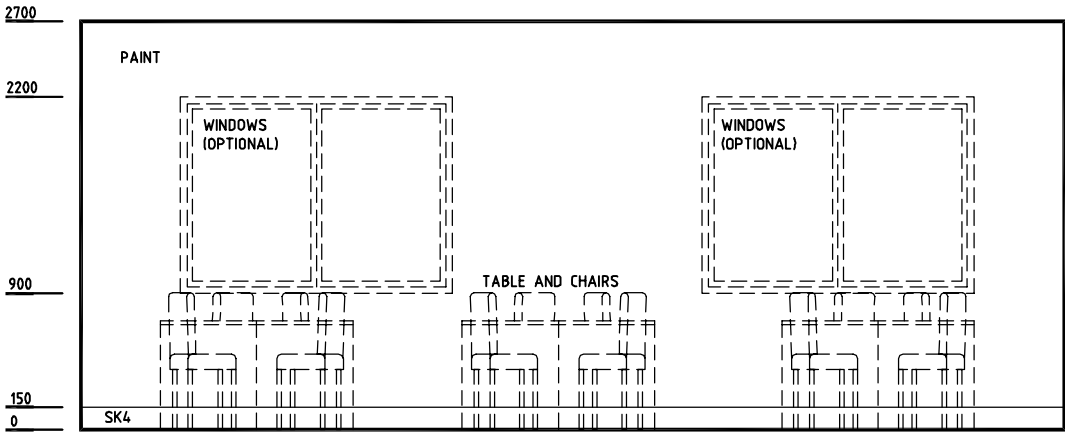

ELEVATION 1

REV	DESCRIPTION	DATE	BY	REV	DESCRIPTION	DATE	BY	REV	DESCRIPTION	DATE	BY
1	FIRST ISSUE	14.03.2014	AA								

	Sharjah Health Facility Guidelines at: www.healthdesign.com.au/shccfg Editable version of Standard Components on Health Facility Briefing System (HFBS) at: www.healthdesign.com.au Provided by TAHPI				DESIGNED	APPROVED	DATE	SCALE(S)	SHEET
					CC	DB	30.12.13	1:50 in A3	1 of 2
					CAD FILE NAME DINR-SJ		PAPER DRAWING ID DINR-SJa		ISSUE 1

Room Layout Sheet


Room Name

Dining Room (Rehabilitation)


RLS Room Code **DINR-SJ**

RDS Room Code DINR-SJ


AS	ADJUSTABLE SHELF
CG	CORNER GUARD
DHT	DISPENSER HAND TOWEL
DS	DISPENSER SOAP
EC	EMERGENCY CALL
GPO/2	GENERAL POWER OUTLET - DOUBLE
GPO/1	GENERAL POWER OUTLET - SINGLE
GPO/C	GENERAL POWER OUTLET - CLEANER'S
LS/R	LIGHT SWITCH - ROOM
LS/DD	LIGHT SWITCH - DIMMER - DOWNLIGHTS
NA	NURSE ASSIST CALL
NC	PATIENT/NURSE CALL
SS	STAINLESS STEEL
SK4	FLOOR VINYL COVED SKIRTING
V1	VINYL FLOORING - STANDARD SLIP RESISTANT
WT	WALL TELEPHONE

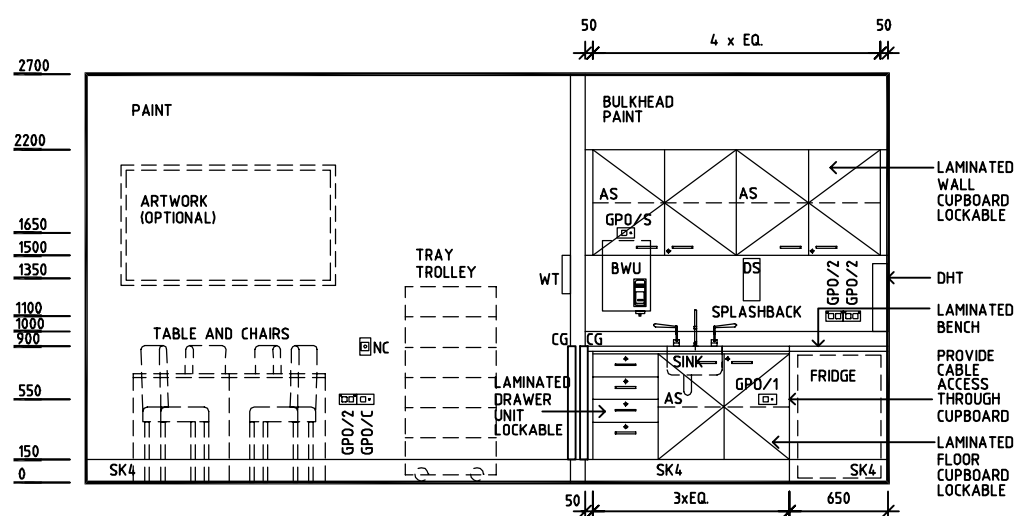

ELEVATION 2

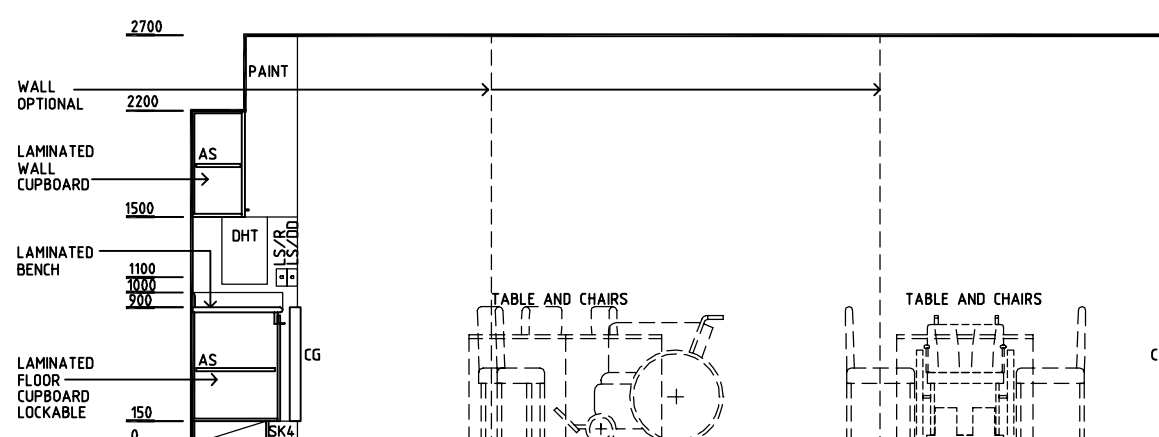

ELEVATION 3

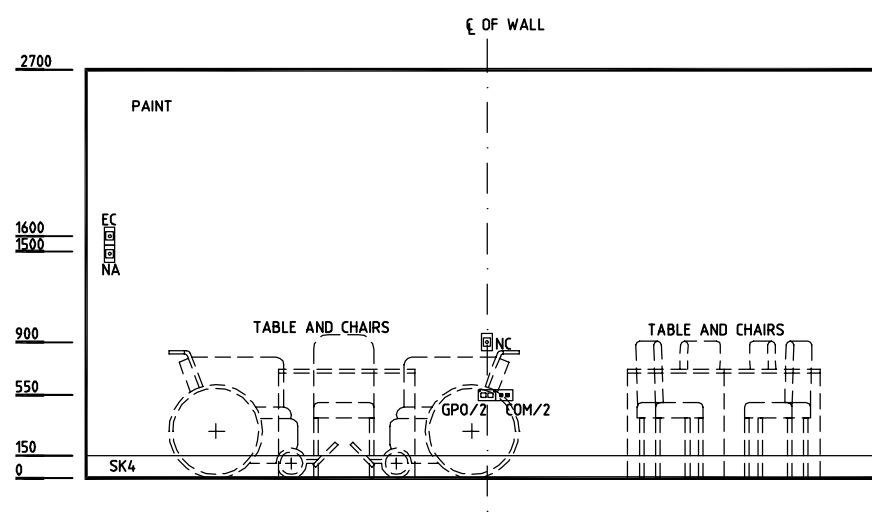

ELEVATION 4

[illegible]

SHCC Guidelines

Sharjah Health Facility Guidelines at:
www.healthdesign.com.au/shcchfg
 Editable version of Standard Components on
 Health Facility Briefing System (HFBS) at:
www.healthdesign.com.au
 Provided by TAHP

DESIGNED	APPROVED	DATE	SCALE(S)	SHEET
CC	DB	30.12.13	1:50 in A3	2 of 2
CAD FILE NAME DINR-SJ		PAPER DRAWING ID DINR-SJb		ISSUE 1

This document is for advisory purpose only