

SHARJAH HEALTHCARE CITY STANDARD COMPONENTS

Room Layout Sheet

Room Name Dirty Utility, 12m2

RLS Room Code DTUR-12-SJ
RDS Room Code DTUR-12-SJ

- AS

CH

CW

DAR

DDG

DHT

DS

DP

FW

GPO/2

GPO/S

HW

OP

SS

SK4

V4

WB
- ADJUSTABLE SHELF

CATHETER HOOK

COLD WATER OUTLET

DISPENSER - ALCOHOL RUB

DISPENSER - DISPOSABLE GLOVE

DISPENSER - HAND TOWEL

DISPENSER - SOAP

DOOR AND DOOR FRAME PROTECTION

FLOOR WASTE

GENERAL POWER OUTLET - DOUBLE

GENERAL POWER OUTLET - SPECIAL SINGLE

HOT WATER OUTLET


OBSERVATION PANEL

STAINLESS STEEL


FLOOR VINYL COVED SKIRTING

VINYL FLOORING - NON SLIP SAFETY


WHITEBOARD

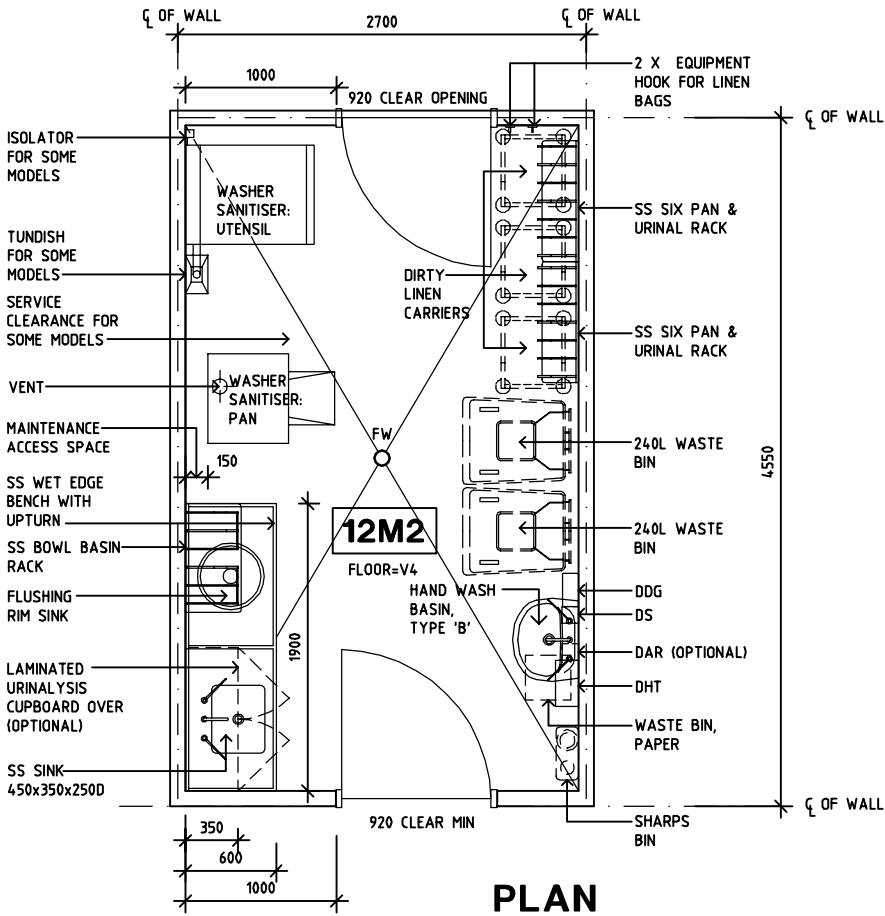


PLAN

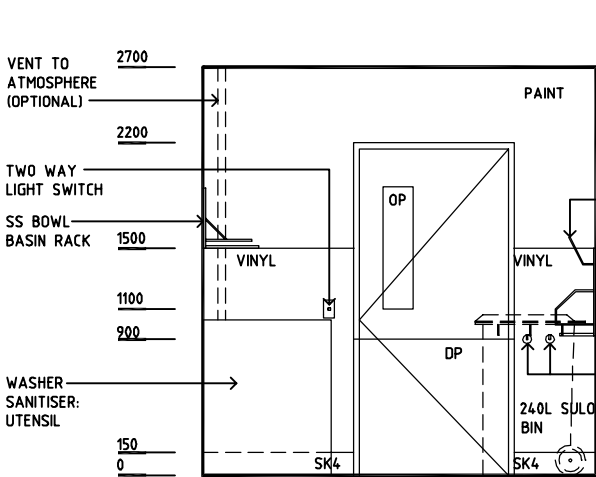

ELEVATION 1

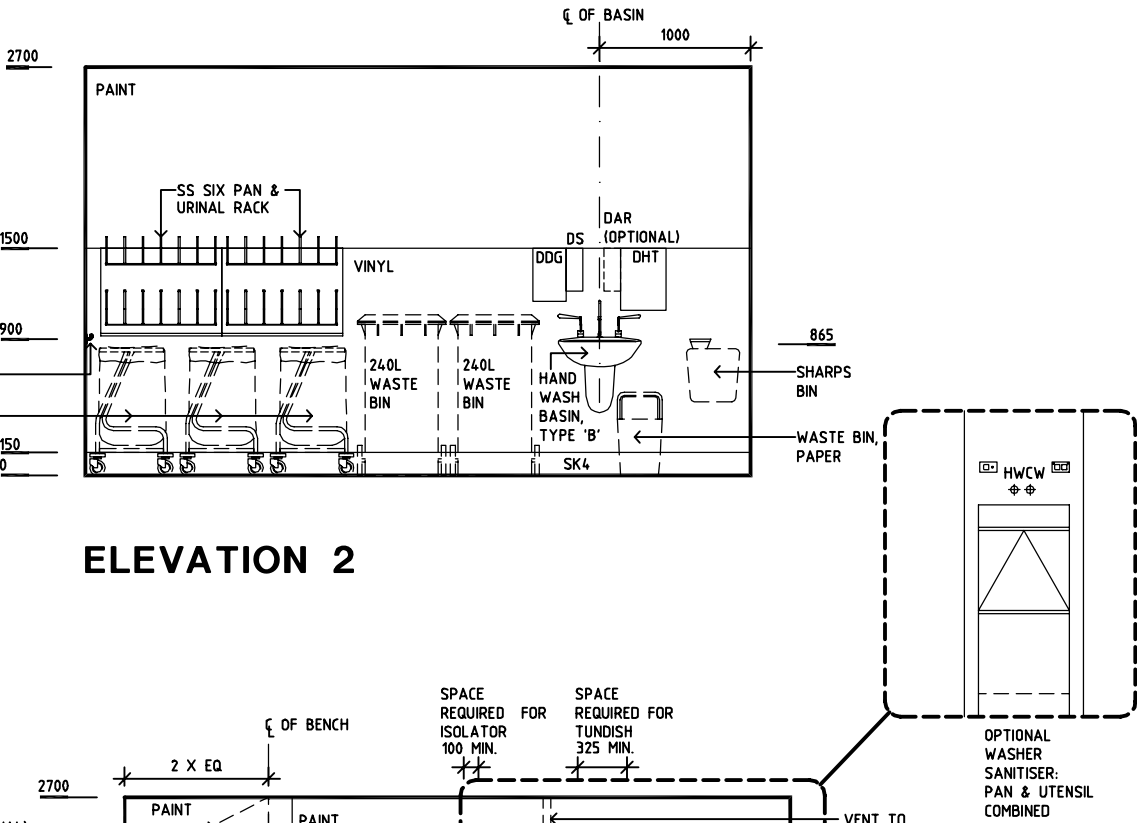

ELEVATION 2

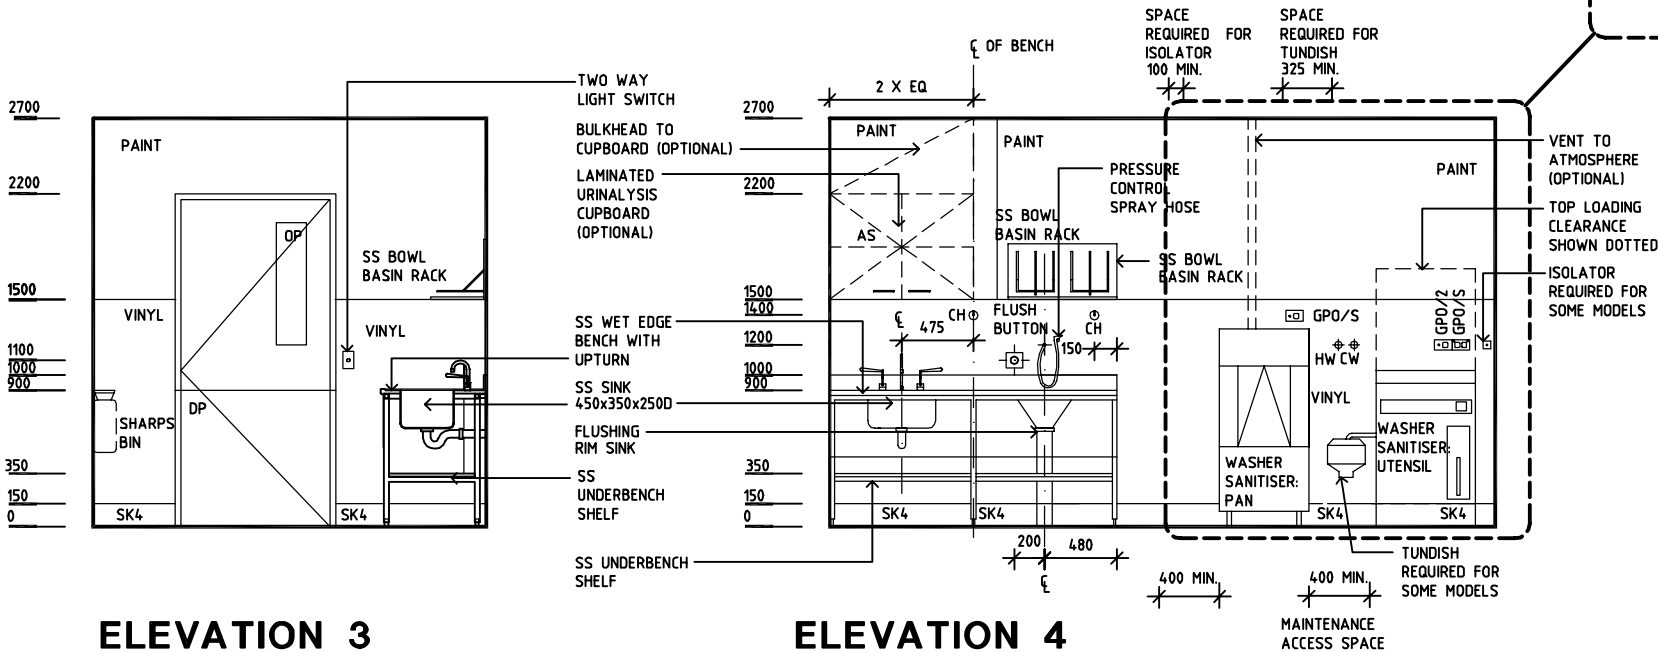

ELEVATION 3

ELEVATION 4

REV	DESCRIPTION	DATE	BY	REV	DESCRIPTION	DATE	BY	REV	DESCRIPTION	DATE	BY
1	FIRST ISSUE	14.03.2014	AA								

 SHCC Guidelines	Sharjah Health Facility Guidelines at: www.healthdesign.com.au/shcc/fig Editable version of Standard Components on Health Facility Briefing System (HFBS) at: www.healthdesign.com.au Provided by TAHPI			DESIGNED	APPROVED	DATE	SCALE(S)	SHEET
	CC	DB	30.12.13	1:50 in A3	1 of 1			
	CAD FILE NAME DTUR-12-SJ		PAPER DRAWING ID DTUR-12-SJ		ISSUE 1			