

SHARJAH HEALTHCARE CITY STANDARD COMPONENTS


Room Layout Sheet

Room Name


Ensuite - VIP

RLS Room Code ENS-VIP-SJ
RDS Room Code ENS-VIP-SJ

- CH
COH
CP
DHT
DP
DS
DTP
FW
GPO/1
GPO/2
GR
IV
LS/E
NC
S/SH
TR
WC
WBS
- CATHETER HOOK
COAT HOOK
CHROME PLATED
DISPENSER - HAND TOWEL
DOOR AND DOOR FRAME PROTECTION
DISPENSER - SOAP
DISPENSER - TOILET PAPER
FLOOR WASTE
GENERAL POWER OUTLET - SINGLE
GENERAL POWER OUTLET - DOUBLE
GRAB RAIL
IV HOOK
LIGHT SWITCH - ENSUITE
PATIENT/NURSE CALL (WET AREA)
SOAP AND SHAMPOO HOLDER
TOWEL RAIL
WATER CLOSET
WASTE BIN, SANITARY

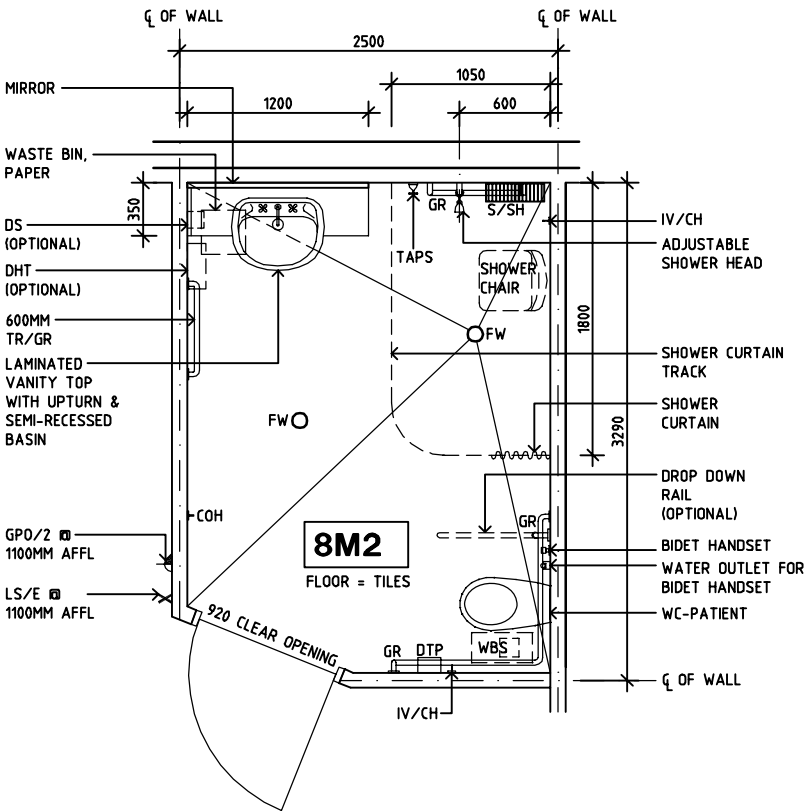


PLAN

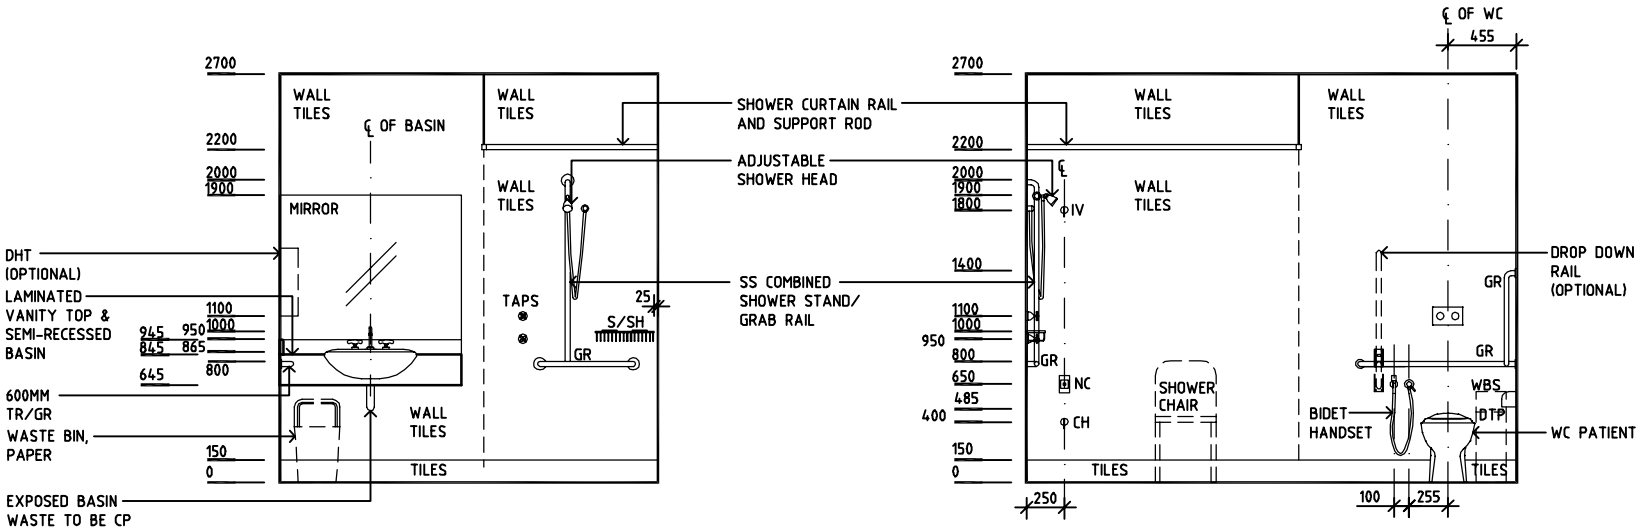

ELEVATION 1

ELEVATION 2

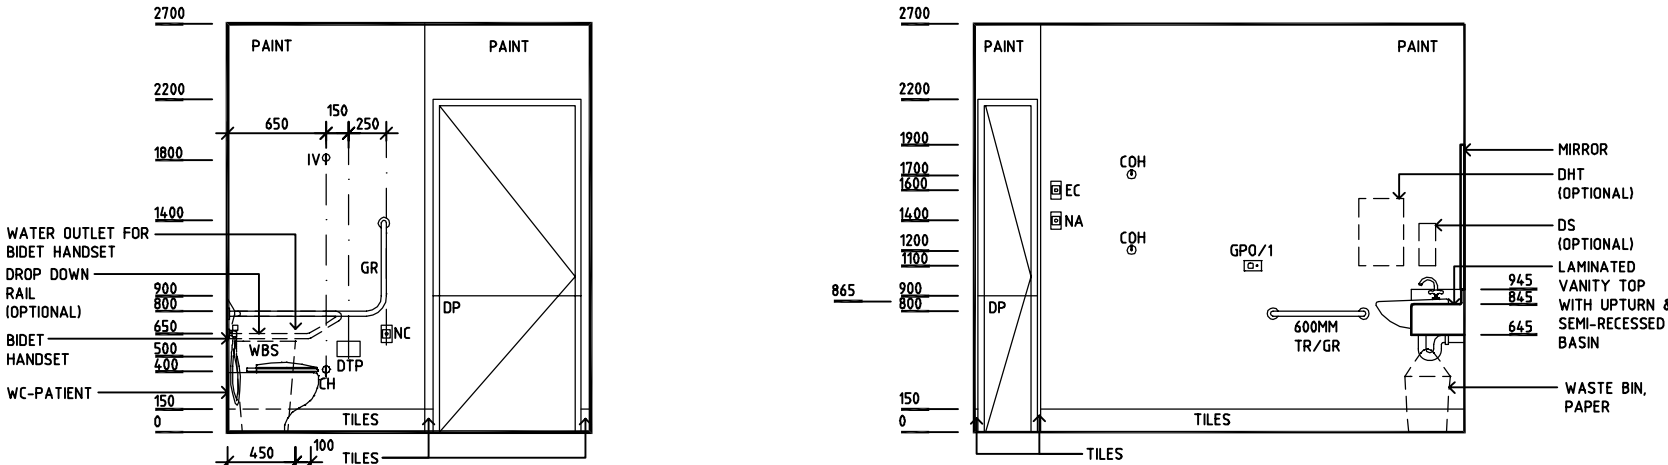

ELEVATION 3

ELEVATION 4

REV	DESCRIPTION	DATE	BY	REV	DESCRIPTION	DATE	BY	REV	DESCRIPTION	DATE	BY
1	FIRST ISSUE	14.03.2014	AA								

 SHCC Guidelines	Sharjah Health Facility Guidelines at: www.healthdesign.com.au/shccfig Editable version of Standard Components on Health Facility Briefing System (HFBS) at: www.healthdesign.com.au Provided by TAHPI				
	DESIGNED	APPROVED	DATE	SCALE(S)	SHEET
	CC	DB	30.12.13	1:50 in A3	1 of 1
	CAD FILE NAME ENS-VIP-SJ		PAPER DRAWING ID ENS-VIP-SJ		ISSUE 1