

SHARJAH HEALTHCARE CITY STANDARD COMPONENTS

Room Layout Sheet

Room Name Fracture Clinic (Hand & Prosthetics)

RLS Room Code FRACL-SJ
RDS Room Code FRACL-SJ

- AS

COM/2

DDG

DHT

DP

DS

DSA

EC

GPO/1

GPO/2

GPO/1 EP

GPO/C

LS/R

LS/P

MA

NA

NC

N20

O2

OP

PB

RCD

S

SBB

SC

SK4

SS

V1

WB

XRV/2
- ADJUSTABLE SHELF

COMMUNICATION OUTLET - DOUBLE

DISPENSER - DISPOSABLE GLOVES

DISPENSER - HAND TOWEL

DOOR AND DOOR FRAME PROTECTION

DISPENSER - SOAP

DISPENSER - SOAP ANTISEPTIC

EMERGENCY CALL

GENERAL POWER OUTLET - SINGLE

GENERAL POWER OUTLET - DOUBLE

EMERGENCY POWER OUTLET - SINGLE

GENERAL PURPOSE OUTLET - CLEANER'S

LIGHT SWITCH - ROOM

LIGHT SWITCH - PELMET

MEDICAL AIR

NURSE/STAFF ASSIST CALL

PATIENT/NURSE CALL

NITROUS OXIDE

OXYGEN

OBSERVATION PANEL

PINBOARD

RESIDUAL CURRENT DEVICE

SUCTION

SUCTION BOTTLE BRACKET

SCAVENGE OUTLET


FLOOR VINYL COVERED SKIRTING

STAINLESS STEEL


VINYL FLOORING, STANDARD SLIP RESISTANT

WHITEBOARD

X RAY VIEWER - DOUBLE

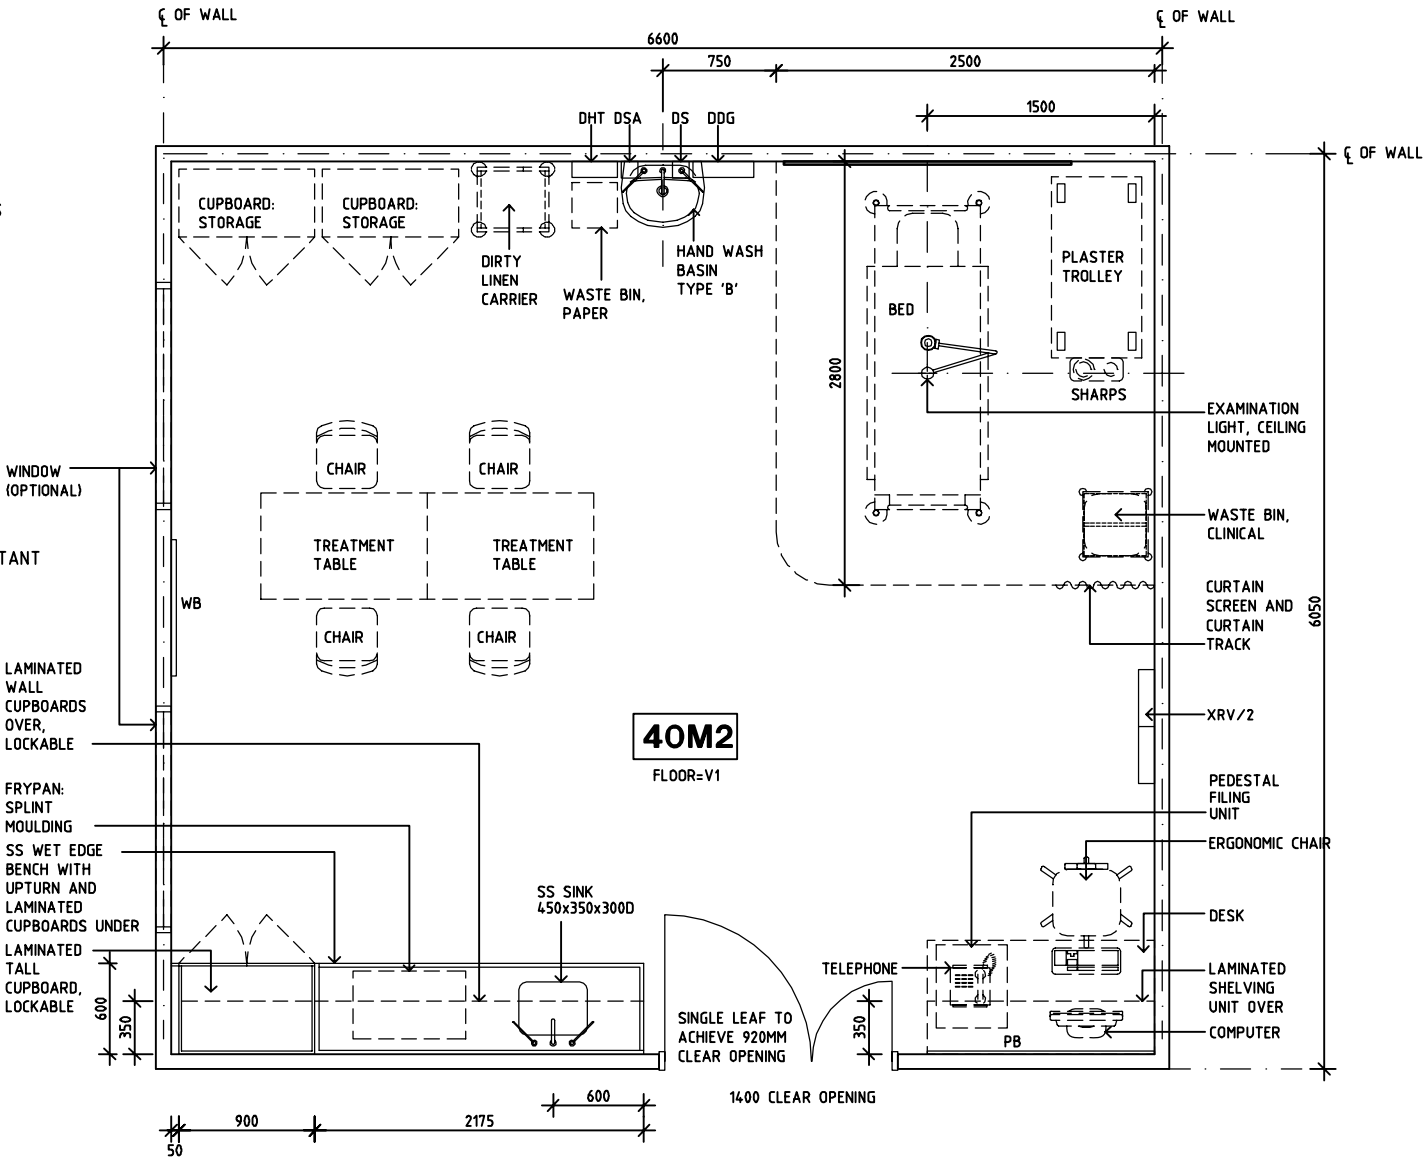

PLAN

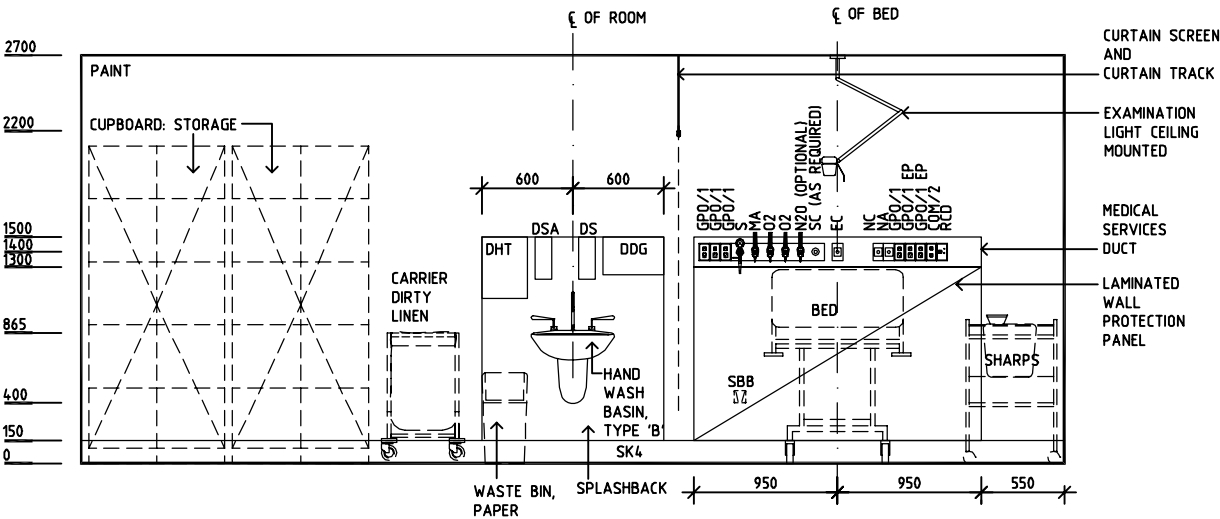

ELEVATION 1

REV	DESCRIPTION	DATE	BY	REV	DESCRIPTION	DATE	BY	REV	DESCRIPTION	DATE	BY
1	FIRST ISSUE	14.03.2014	AA								

	Sharjah Health Facility Guidelines at: www.healthdesign.com.au/shccfig Editable version of Standard Components on Health Facility Briefing System (HFBS) at: www.healthdesign.com.au Provided by TAHPI							DESIGNED	APPROVED	DATE	SCALE(S)	SHEET
								CC	DB	30.12.13	1:50 in A3	1 of 2
								CAD FILE NAME FRACL-SJ		PAPER DRAWING ID FRACL-SJa		ISSUE 1


SHARJAH HEALTHCARE CITY STANDARD COMPONENTS

Room Layout Sheet


Room Name Fracture Clinic (Hand & Prosthetics)

RLS Room Code FRACL-SJ
RDS Room Code FRACL-SJ


- AS
- COM/2
- DDG
- DHT
- DP
- DS
- DSA
- EC
- GPO/1
- GPO/2
- GPO/1 EP
- GPO/C
- LS/R
- LS/P
- MA
- NA
- NC
- N20
- O2
- OP
- PB
- RCD
- S
- SBB
- SC
- SK4
- SS
- V1
- WB
- XRV/2
- ADJUSTABLE SHELF
- COMMUNICATION OUTLET - DOUBLE
- DISPENSER - DISPOSABLE GLOVES
- DISPENSER - HAND TOWEL
- DOOR AND DOOR FRAME PROTECTION
- DISPENSER - SOAP
- DISPENSER - SOAP ANTISEPTIC
- EMERGENCY CALL
- GENERAL POWER OUTLET - SINGLE
- GENERAL POWER OUTLET - DOUBLE
- EMERGENCY POWER OUTLET - SINGLE
- GENERAL PURPOSE OUTLET - CLEANER'S
- LIGHT SWITCH - ROOM
- LIGHT SWITCH - PELMET
- MEDICAL AIR
- NURSE/STAFF ASSIST CALL
- PATIENT/NURSE CALL
- NITROUS OXIDE
- OXYGEN
- OBSERVATION PANEL
- PINBOARD
- RESIDUAL CURRENT DEVICE
- SUCTION
- SUCTION BOTTLE BRACKET
- SCAVENGE OUTLET
- FLOOR VINYL COVERED SKIRTING
- STAINLESS STEEL
- VINYL FLOORING, STANDARD SLIP RESISTANT
- WHITEBOARD
- X RAY VIEWER - DOUBLE

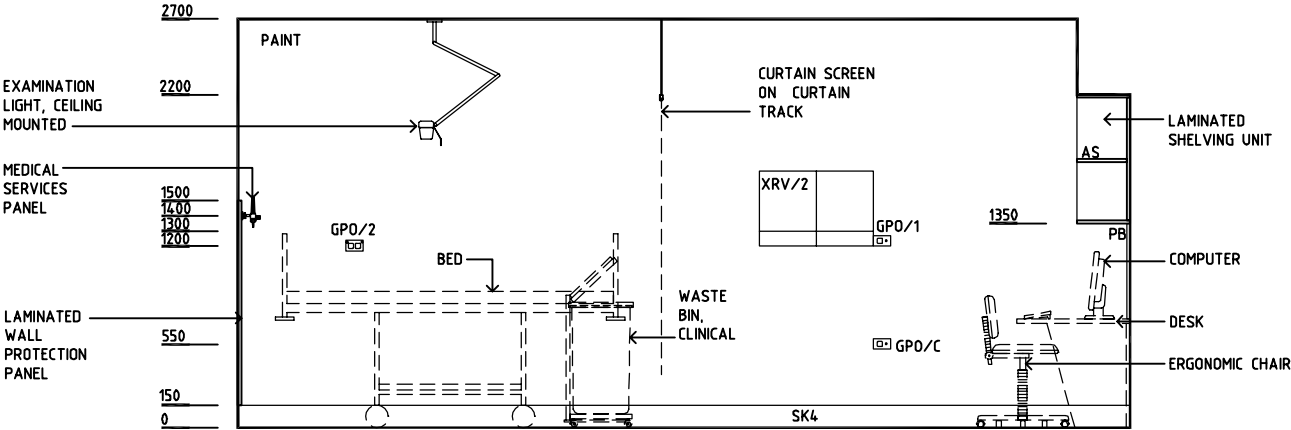

ELEVATION 2

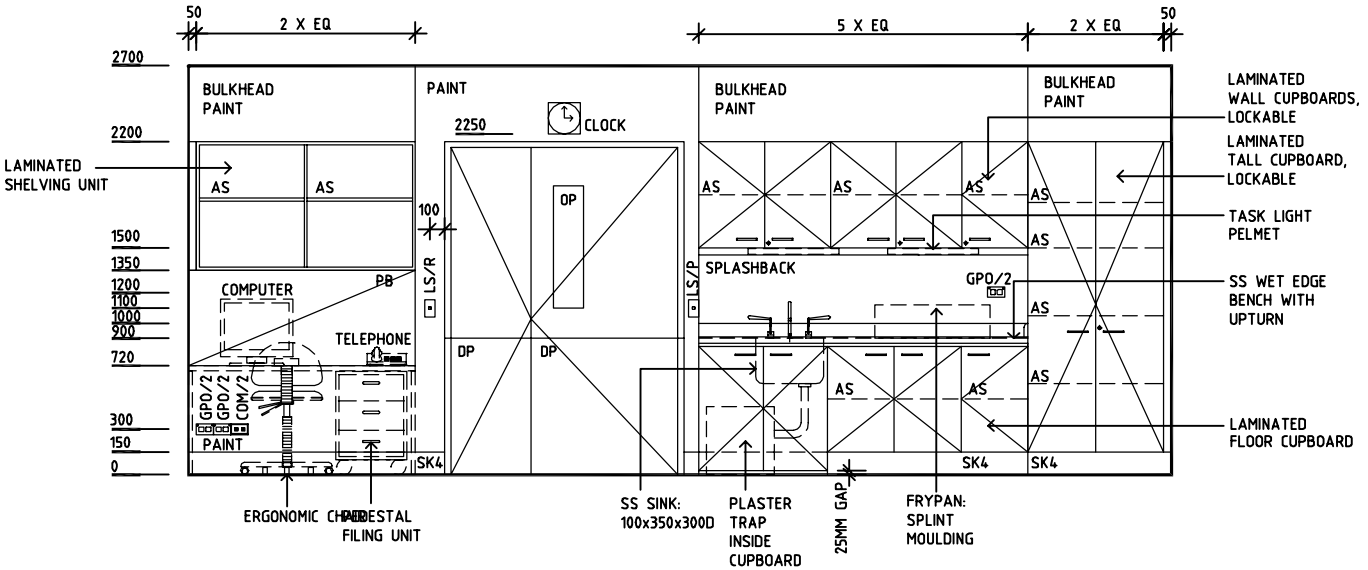

ELEVATION 3

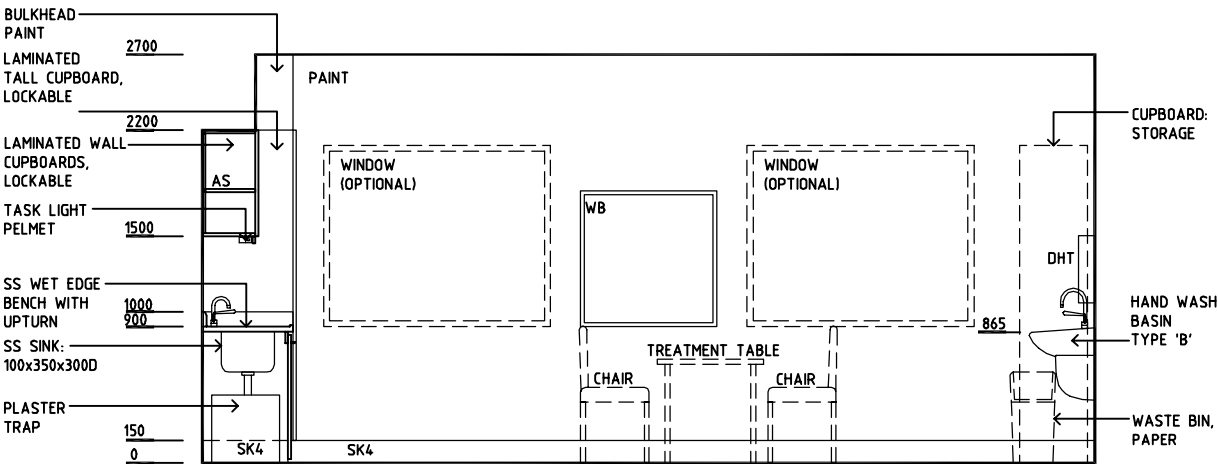

ELEVATION 4

REV	DESCRIPTION	DATE	BY	REV	DESCRIPTION	DATE	BY	REV	DESCRIPTION	DATE	BY
1	FIRST ISSUE	14.03.2014	AA								

	Sharjah Health Facility Guidelines at: www.healthdesign.com.au/shcc/hfg Editable version of Standard Components on Health Facility Briefing System (HFBS) at: www.healthdesign.com.au Provided by TAHPI							DESIGNED	APPROVED	DATE	SCALE(S)	SHEET
								CC	DB	30.12.13	1:50 in A3	2 of 2
								CAD FILE NAME FRACL-SJ	PAPER DRAWING ID FRACL-SJb		ISSUE 1	