


Room Layout Sheet

Room Name


Gamma Camera

RLS Room Code GCAM-SJ


RDS Room Code GCAM-SJ

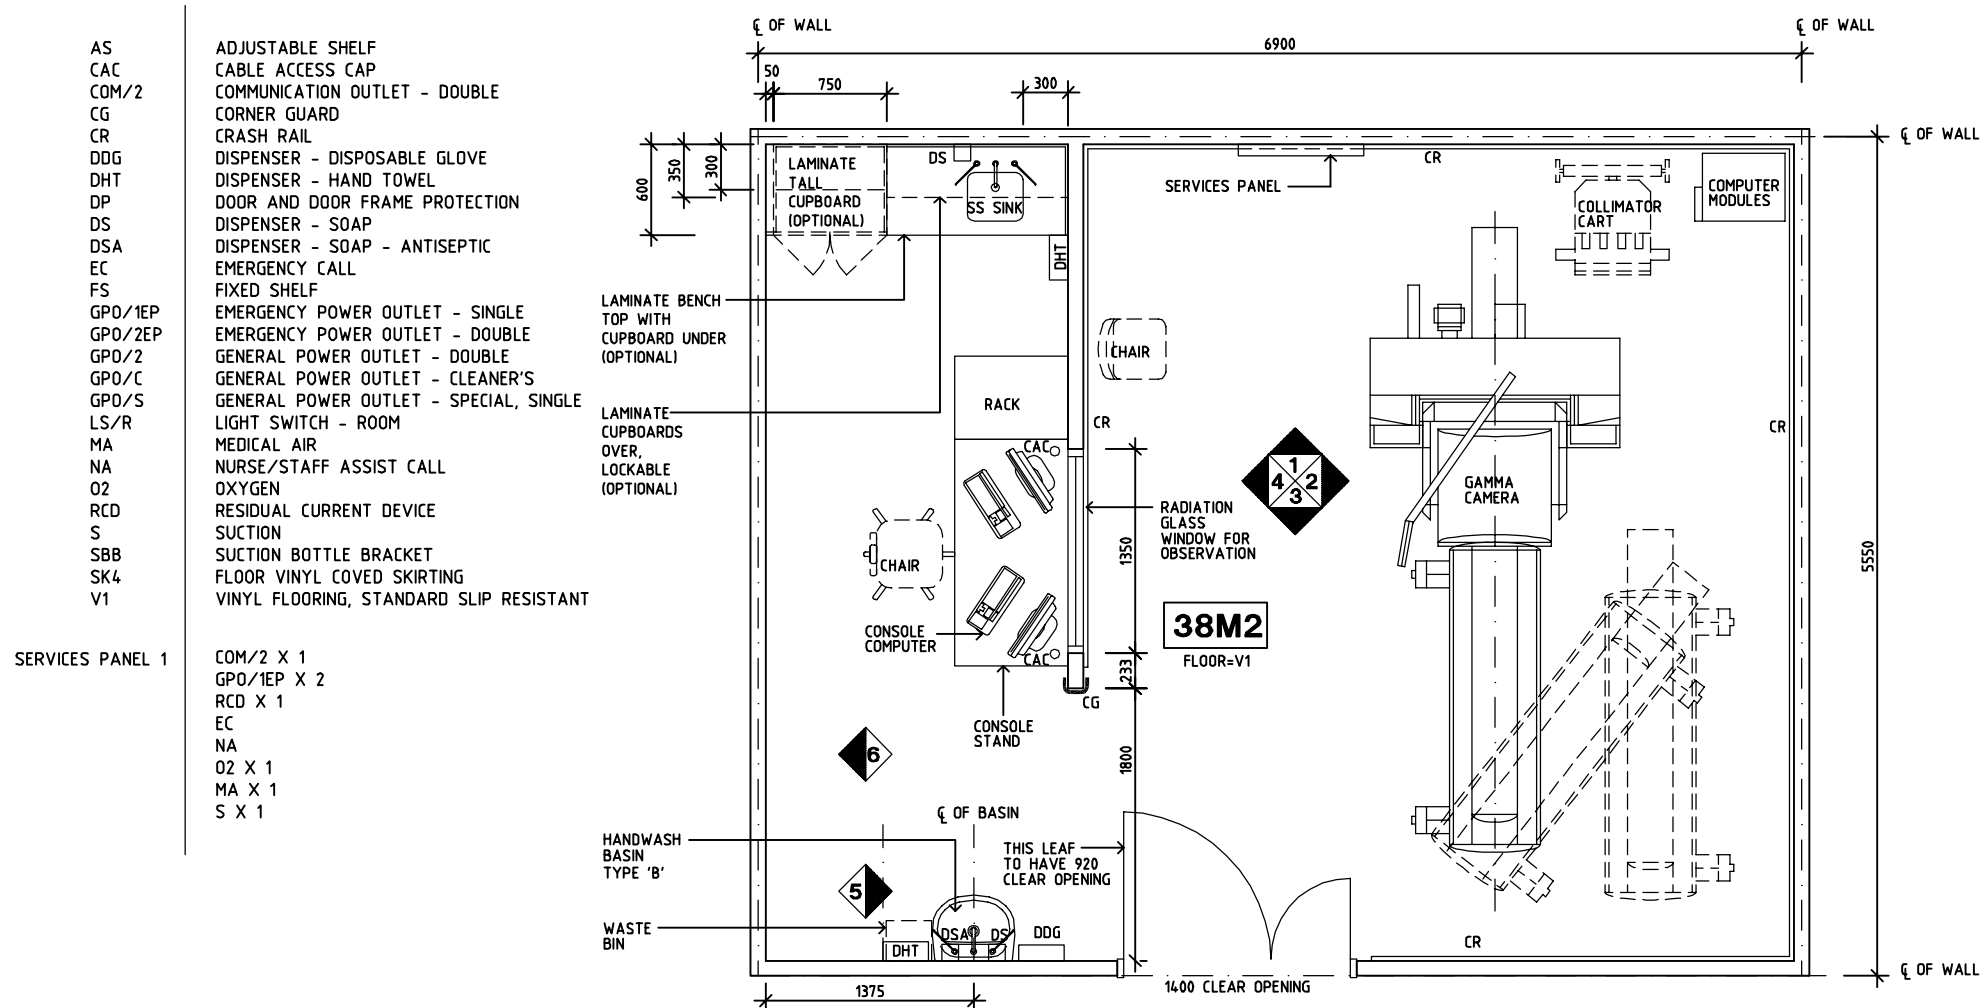

PLAN

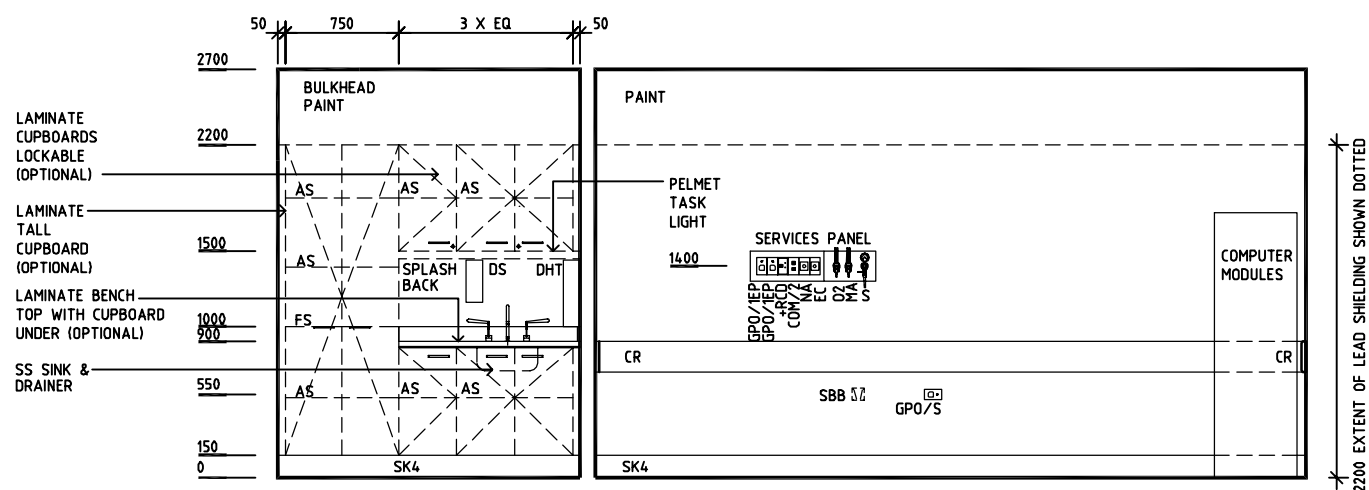

ELEVATION 1

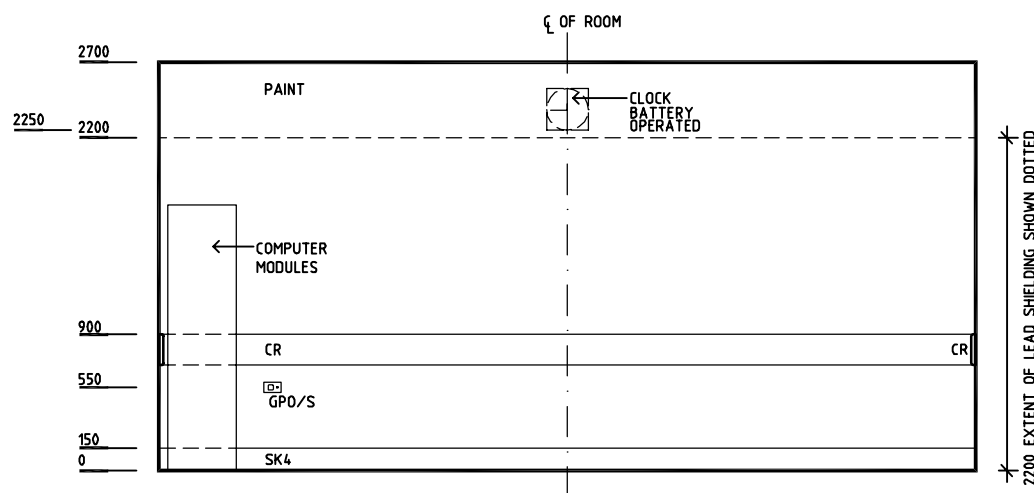

ELEVATION 2

[illegible]

SHCC Guidelines

Sharjah Health Facility Guidelines at:
www.healthdesign.com.au/shcchfg
 Editable version of Standard Components on
 Health Facility Briefing System (HFBS) at:
www.healthdesign.com.au
 Provided by TAHP

DESIGNED	APPROVED	DATE	SCALE(S)	SHEET
CC	DB	30.12.13	1:50 in A3	1 of 2
CAD FILE NAME GCAM-SJ		PAPER DRAWING ID GCAM-SJa		ISSUE 1


SHARJAH HEALTHCARE CITY STANDARD COMPONENTS

Room Layout Sheet


Room Name	Gamma Camera	RLS Room Code	GCAM-SJ
		RDS Room Code	GCAM-SJ

AS	ADJUSTABLE SHELF
CAC	CABLE ACCESS CAP
COM/2	COMMUNICATION OUTLET - DOUBLE
CG	CORNER GUARD
CR	CRASH RAIL
DDG	DISPENSER - DISPOSABLE GLOVE
DHT	DISPENSER - HAND TOWEL
DP	DOOR AND DOOR FRAME PROTECTION
DS	DISPENSER - SOAP
DSA	DISPENSER - SOAP - ANTISEPTIC
EC	EMERGENCY CALL
FS	FIXED SHELF
GPO/1EP	EMERGENCY POWER OUTLET - SINGLE
GPO/2EP	EMERGENCY POWER OUTLET - DOUBLE
GPO/2	GENERAL POWER OUTLET - DOUBLE
GPO/C	GENERAL POWER OUTLET - CLEANER'S
GPO/S	GENERAL POWER OUTLET - SPECIAL, SINGLE
LS/R	LIGHT SWITCH - ROOM
MA	MEDICAL AIR
NA	NURSE/STAFF ASSIST CALL
O2	OXYGEN
RCD	RESIDUAL CURRENT DEVICE
S	SUCTION
SBB	SUCTION BOTTLE BRACKET
SK4	FLOOR VINYL COVED SKIRTING
V1	VINYL FLOORING, STANDARD SLIP RESISTANT


SERVICES PANEL 1	COM/2 X 1
	GPO/1EP X 2
	RCD X 1
	EC
	NA
	O2 X 1
	MA X 1
	S X 1

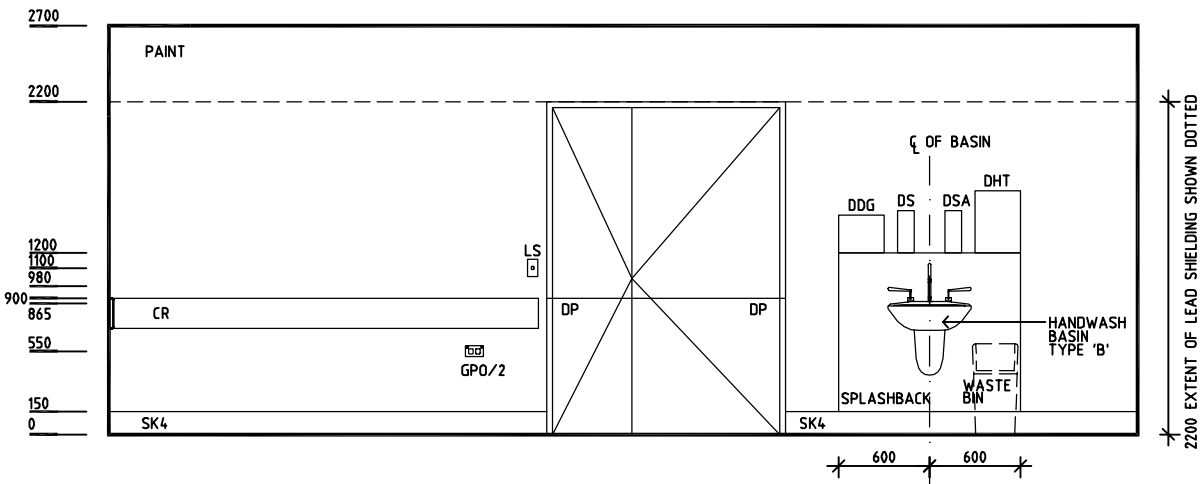


ELEVATION 3

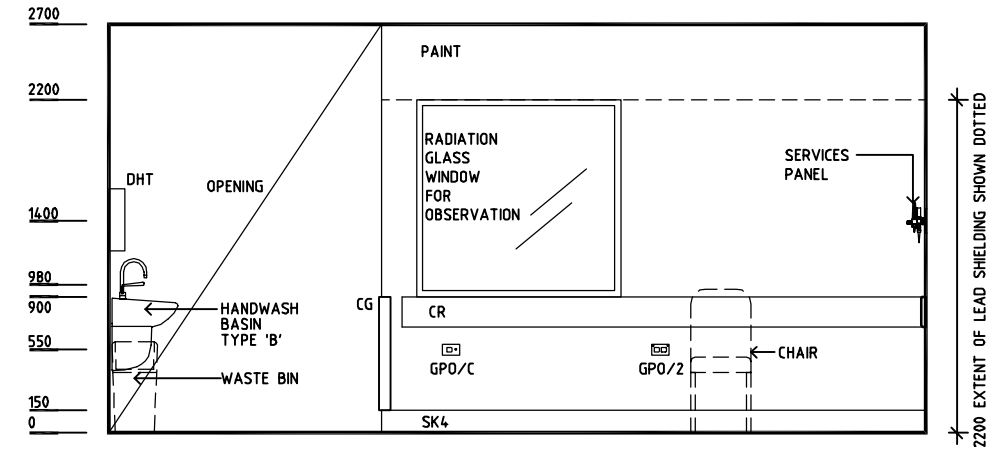

ELEVATION 4

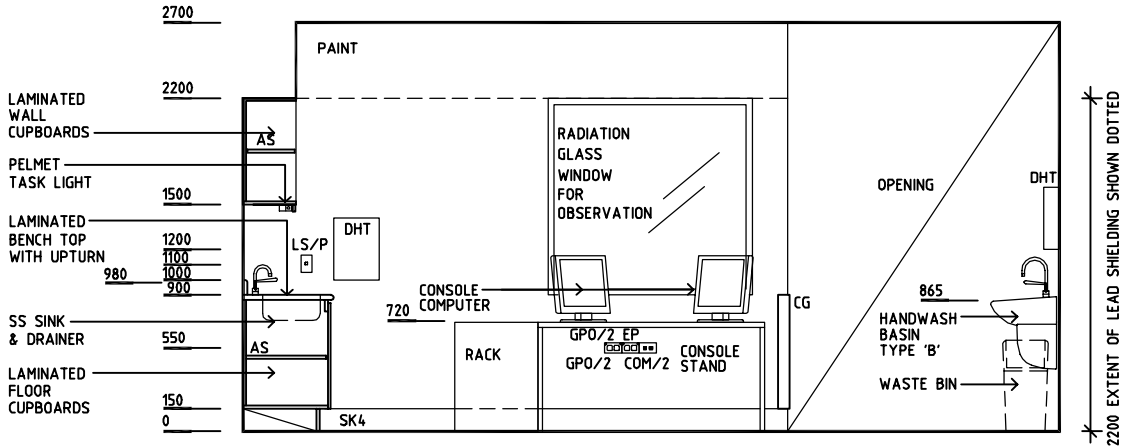

ELEVATION 5

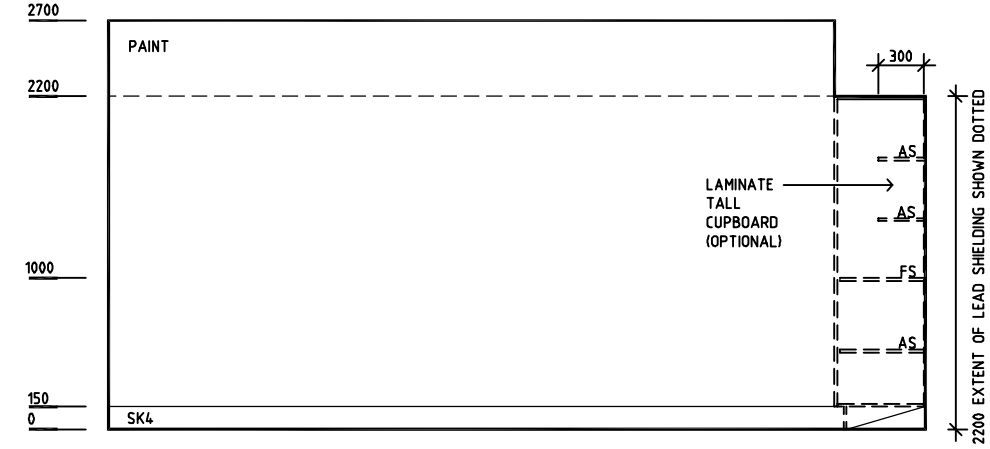

ELEVATION 6

REV	DESCRIPTION	DATE	BY	REV	DESCRIPTION	DATE	BY	REV	DESCRIPTION	DATE	BY
1	FIRST ISSUE	14.03.2014	AA								

	SHCC Guidelines	Sharjah Health Facility Guidelines at: www.healthdesign.com.au/shccfg Editable version of Standard Components on Health Facility Briefing System (HFBS) at: www.healthdesign.com.au Provided by TAHPI				DESIGNED	APPROVED	DATE	SCALE(S)	SHEET
						CC	DB	30.12.13	1:50 in A3	2 of 2
						CAD FILE NAME GCAM-SJ	PAPER DRAWING ID GCAM-SJb		ISSUE 1	