

SHARJAH HEALTHCARE CITY STANDARD COMPONENTS

Room Layout Sheet


Room Name

Gymnasium, 45m2


RLS Room Code GYAH-45-SJ
RDS Room Code GYAH-45-SJ

- AS
COM/1
COM/2
DHT
DS
DP
EC
GPO/2
GPO/C
LS/R
NA
NC
OP
SK4
SG
V1
WT

ADJUSTABLE SHELF
COMMUNICATION OUTLET - SINGLE
COMMUNICATION OUTLET - DOUBLE
DISPENSER - HAND TOWEL
DISPENSER - SOAP
DOOR AND DOOR FRAME PROTECTION
EMERGENCY CALL
GENERAL POWER OUTLET-DOUBLE
GENERAL POWER OUTLET- CLEANER'S
LIGHT SWITCH - ROOM
NURSE ASSIST CALL
PATIENT/NURSE CALL
OBSERVATION PANEL
FLOOR VINYL COVED SKIRTING
SAFETY GLASS
VINYL FLOORING, STANDARD SLIP RESISTANT
WALL TELEPHONE

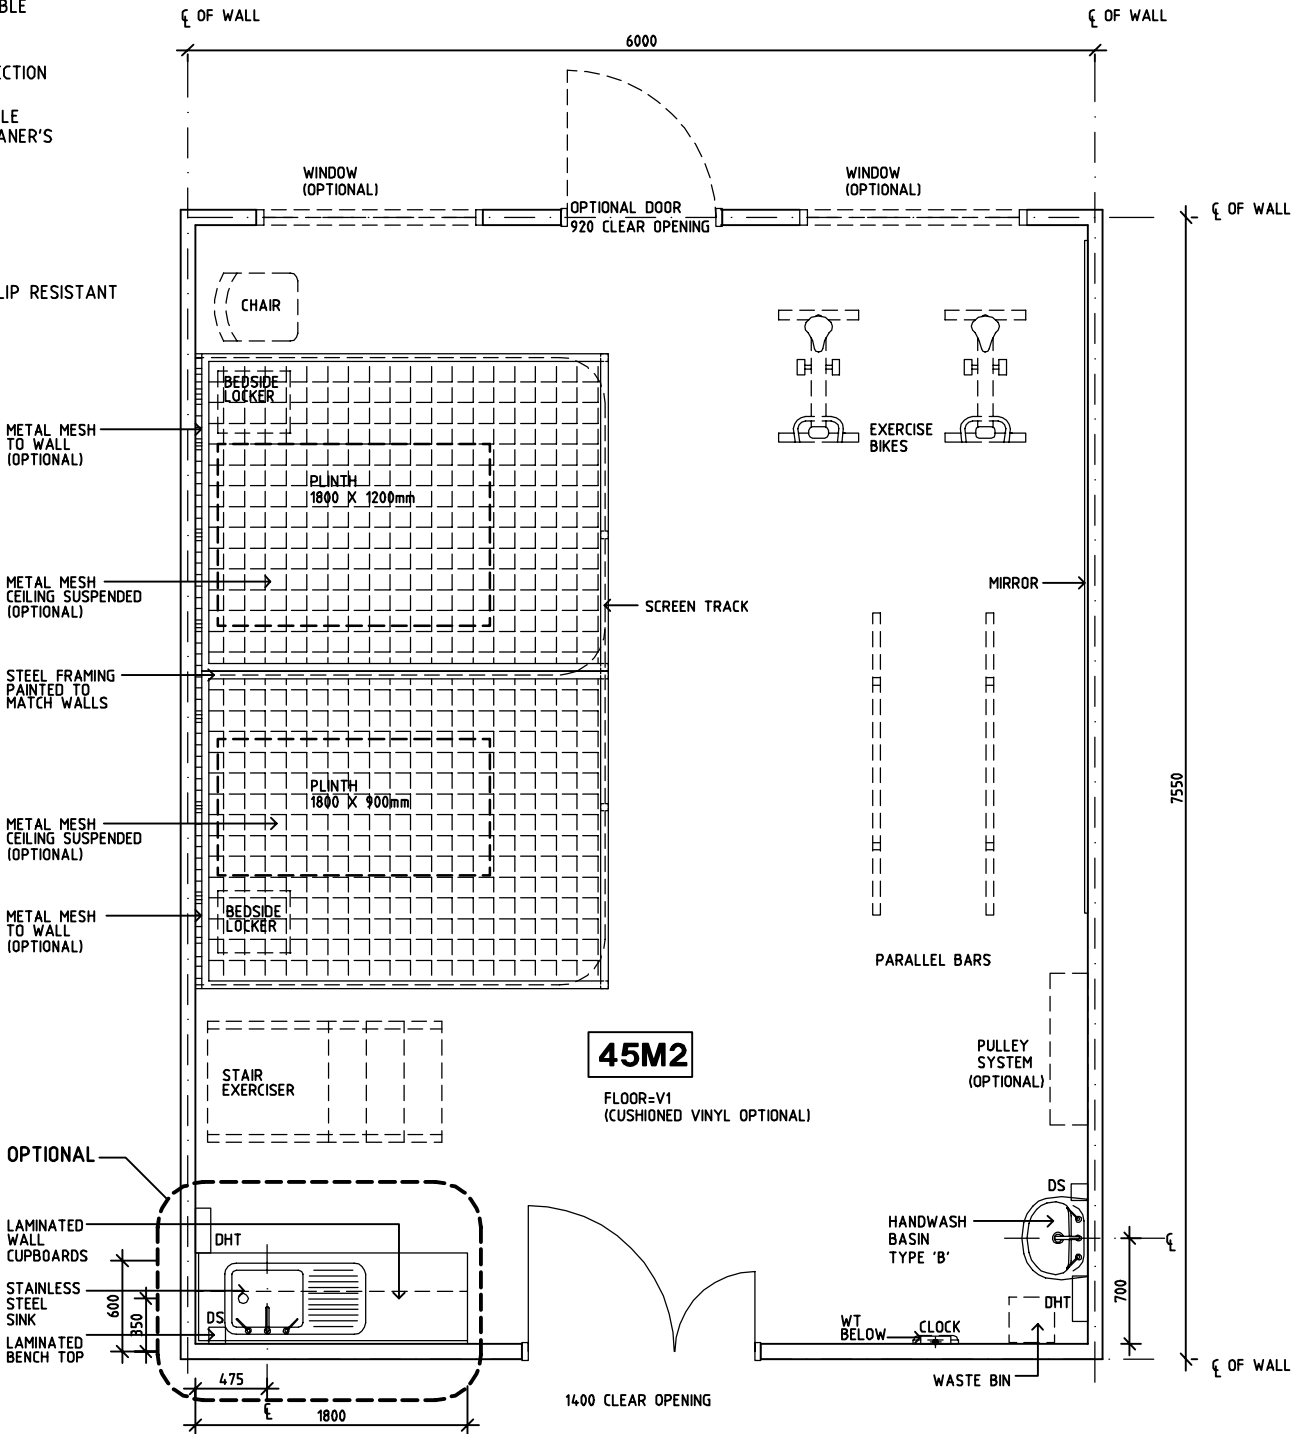

PLAN

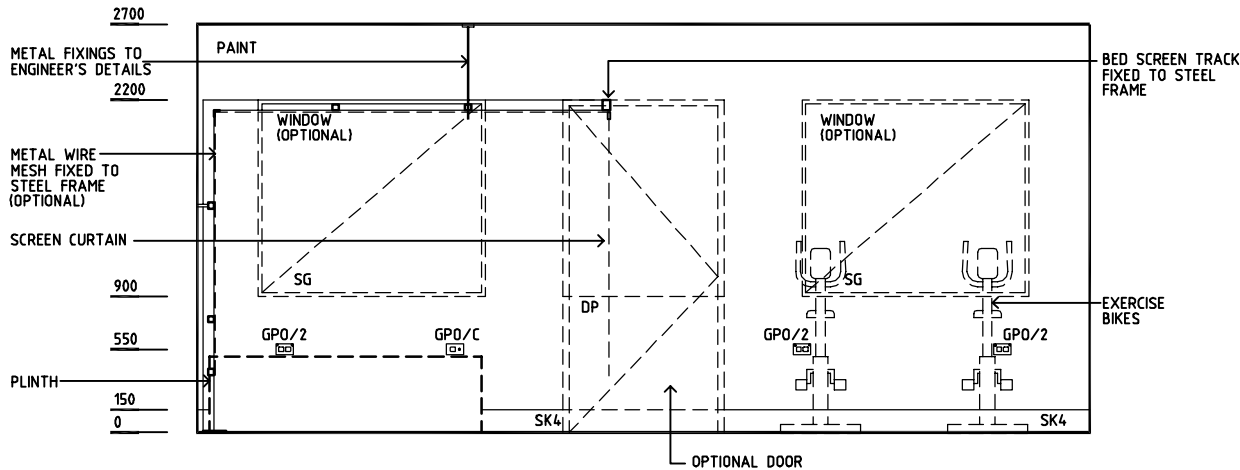

ELEVATION 1

REV	DESCRIPTION	DATE	BY	REV	DESCRIPTION	DATE	BY	REV	DESCRIPTION	DATE	BY
1	FIRST ISSUE	14.03.2014	AA								

	SHCC Guidelines	Sharjah Health Facility Guidelines at: www.healthdesign.com.au/shccfig Editable version of Standard Components on Health Facility Briefing System (HFBS) at: www.healthdesign.com.au Provided by TAHPI	DESIGNED	APPROVED	DATE	SCALE(S)	SHEET
			CC	DB	30.12.13	1:50 in A3	1 of 2
			CAD FILE NAME GYAH-45-SJ		PAPER DRAWING ID GYAH-45-SJa		ISSUE 1

Room Layout Sheet

Room Name

Gymnasium, 45m2


RLS Room Code

GYAH-45-SJ

RDS Room Code

GYAH-45-SJ

AS	ADJUSTABLE SHELF
COM/1	COMMUNICATIONS OUTLET - SINGLE
COM/2	COMMUNICATIONS OUTLET - DOUBLE
DHT	DISPENSER - HAND TOWEL
DS	DISPENSER - SOAP
DP	DOOR AND DOOR FRAME PROTECTION
EC	EMERGENCY CALL
GPO/2	GENERAL POWER OUTLET-DOUBLE
GPO/C	GENERAL POWER OUTLET- CLEANER'S
LS/R	LIGHT SWITCH - ROOM
NA	NURSE ASSIST CALL
NC	PATIENT/NURSE CALL
OP	OBSERVATION PANEL
SK4	FLOOR VINYL COVED SKIRTING
SG	SAFETY GLASS
V1	VINYL FLOORING, STANDARD SLIP RESISTANT
WT	WALL TELEPHONE

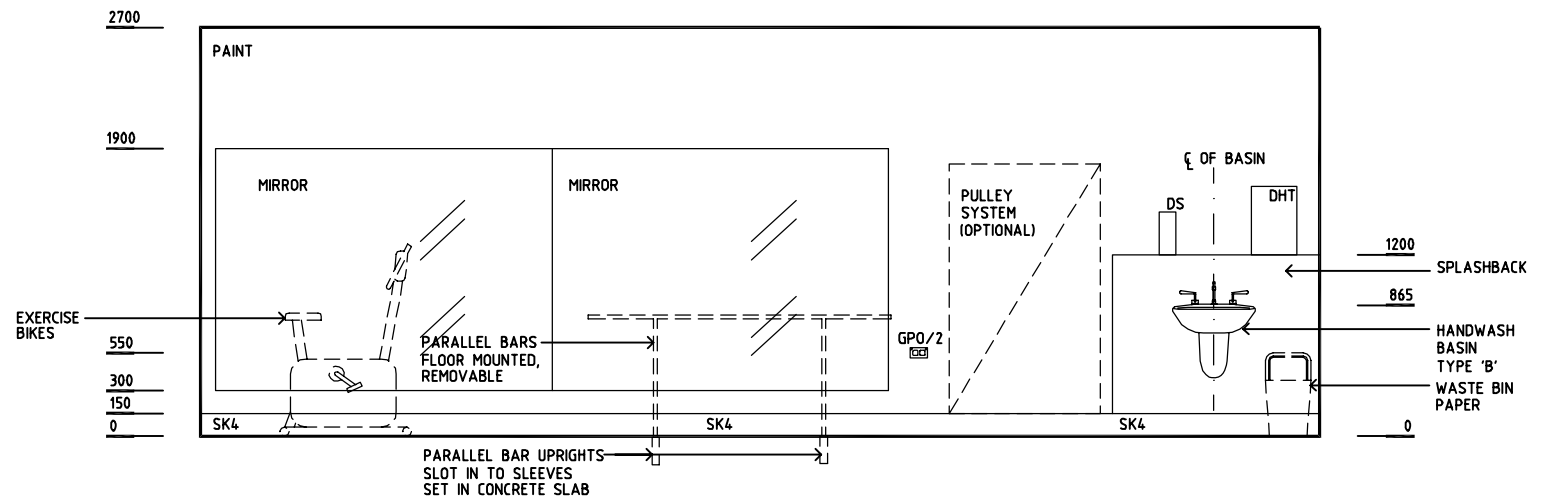

2700

2250 — 2200

1600

1350

1200

1100

865

550

150

0

PAINT

CLOCK

DHT

DS

WT

EC

NA

LS/R

DP

GP0/2

SK4

BULKHEAD PAINT

AS

SPLASHBACK

COM/2 GP0/2

DS

SS SINK

AS

SK4

4 X EQ

50

OPTIONAL

LAMINATED WALL CUPBOARDS

1500

1100


900

LAMINATED BENCH TOP

LAMINATED FLOOR CUPBOARDS

LAMINATED DRAWER UNIT

ELEVATION 3

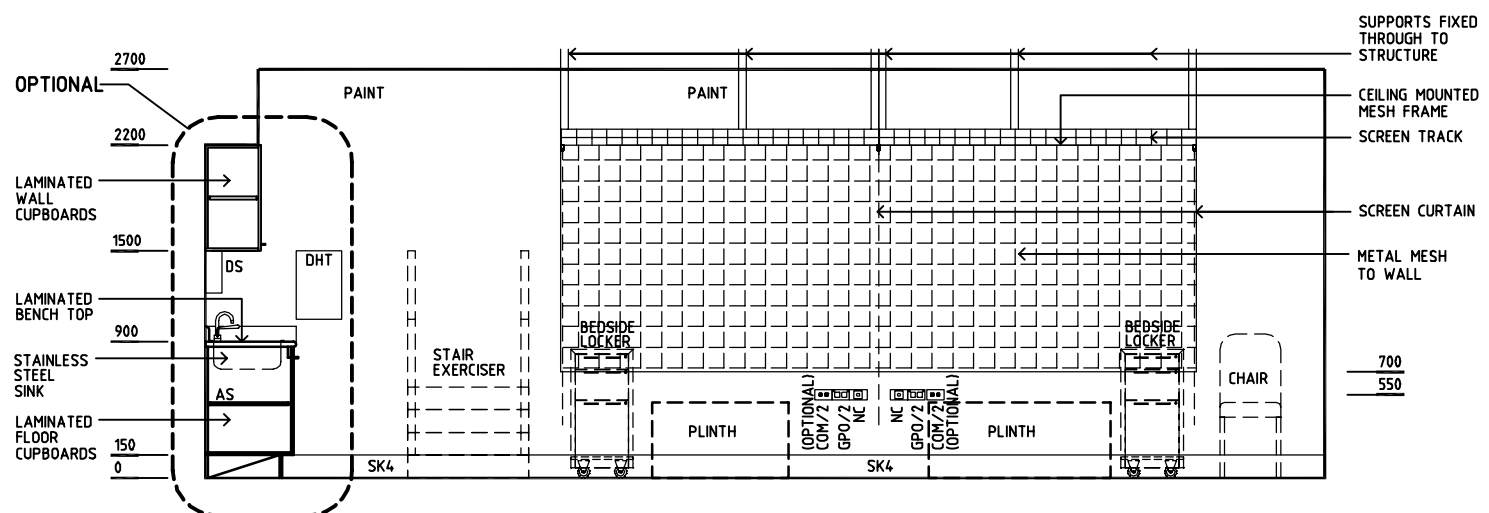

ELEVATION 4

[illegible]

SHCC Guidelines

Sharjah Health Facility Guidelines at:
www.healthdesign.com.au/shchfg
 Editable version of Standard Components on
 Health Facility Briefing System (HFBS) at:
www.healthdesign.com.au
 Provided by TAHP

DESIGNED	APPROVED	DATE	SCALE(S)	SHEET
CC	DB	30.12.13	1:50 in A3	2 of 2
CAD FILE NAME GYAH-45-SJ		PAPER DRAWING ID GYAH-45-SJb		ISSUE 1

This document is for advisory purpose only