

SHARJAH HEALTHCARE CITY STANDARD COMPONENTS

Room Layout Sheet

Room Name

Gymnasium, Paediatric Therapy

RLS Room Code GYAH-P-SJ
RDS Room Code GYAH-P-SJ

- AS

COM/2

DDG

DHT

DP

DS

EC

GPO/C

GPO/2

LS/R

NA

SK4

V1
- ADJUSTABLE SHELF

COMMUNICATION OUTLET - DOUBLE

DISPENSER - DISPOSABLE GLOVES

DISPENSER - HAND TOWEL

DOOR AND DOOR FRAME PROTECTION

DISPENSER - SOAP

EMERGENCY CALL

GENERAL POWER OUTLET - CLEANER'S


GENERAL POWER OUTLET - DOUBLE

LIGHT SWITCH - ROOM


NURSE/STAFF ASSIST CALL

FLOOR VINYL COVED SKIRTING

VINYL FLOORING, STANDARD SLIP RESISTANT

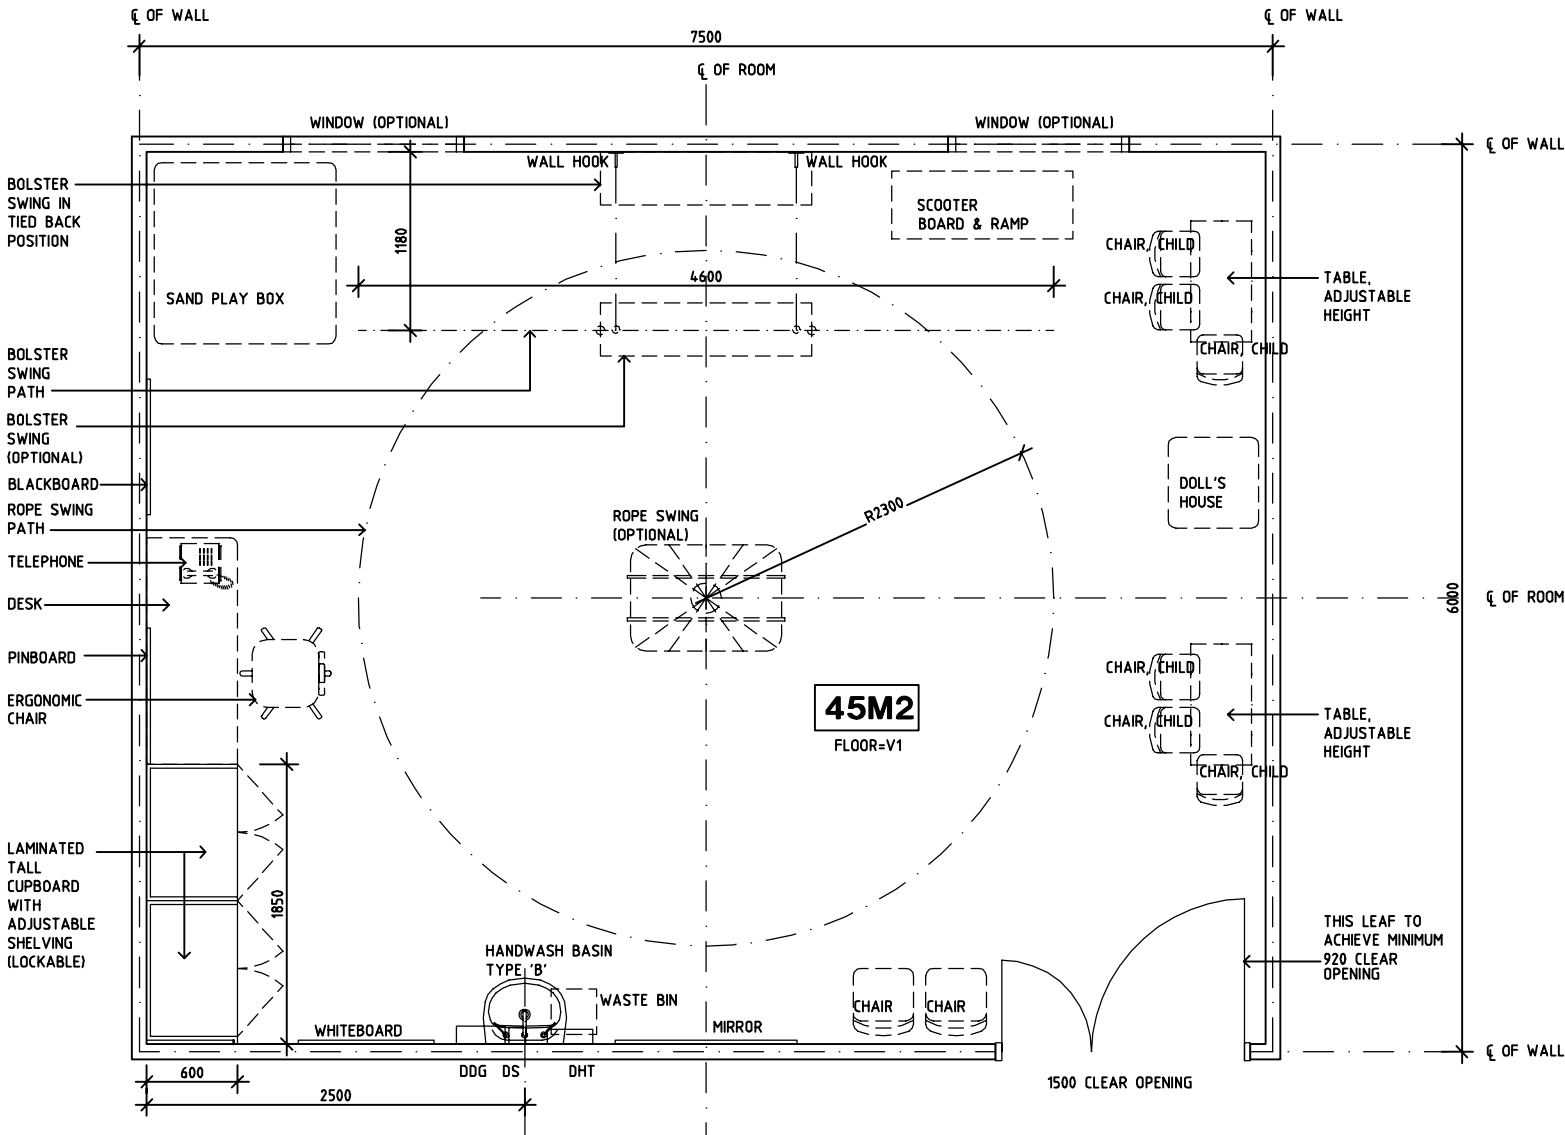

PLAN

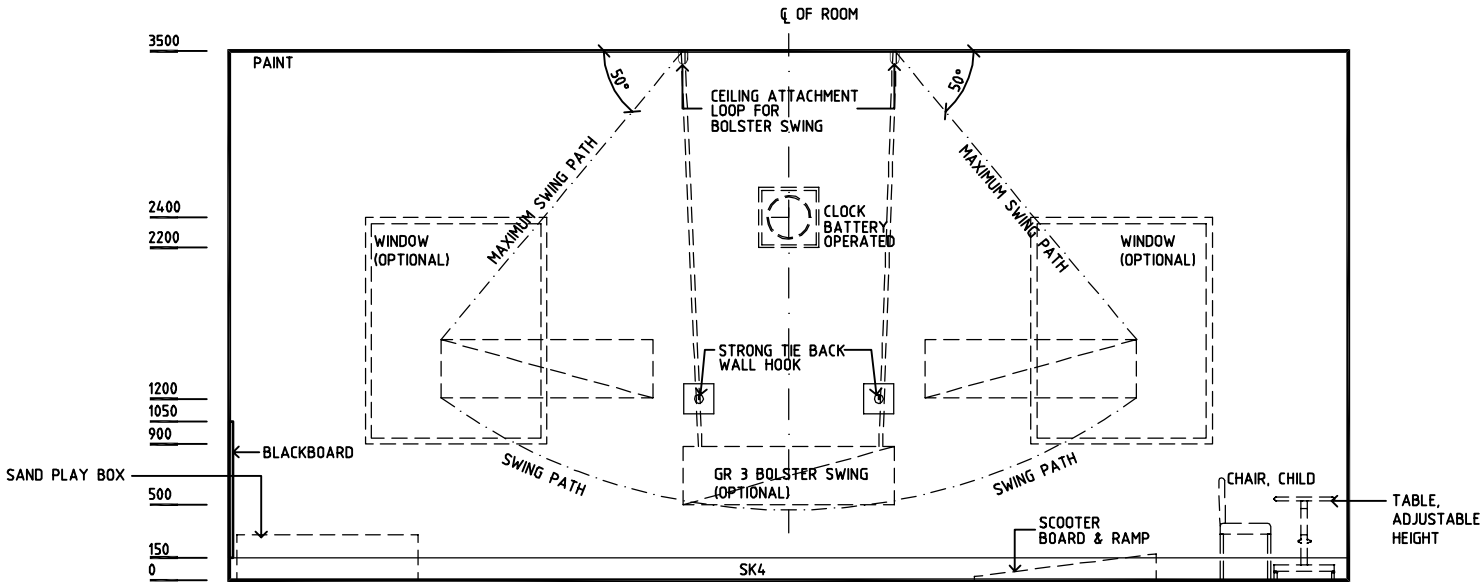

ELEVATION 1

REV	DESCRIPTION	DATE	BY	REV	DESCRIPTION	DATE	BY	REV	DESCRIPTION	DATE	BY
1	FIRST ISSUE	14.03.2014	AA								

	SHCC Guidelines	Sharjah Health Facility Guidelines at: www.healthdesign.com.au/shccfg Editable version of Standard Components on Health Facility Briefing System (HFBS) at: www.healthdesign.com.au Provided by TAHPI	DESIGNED	APPROVED	DATE	SCALE(S)	SHEET
			CC	DB	30.12.13	1:50 in A3	1 of 2
			CAD FILE NAME GYAH-P-SJ		PAPER DRAWING ID GYAH-P-SJa		ISSUE 1

SHARJAH HEALTHCARE CITY STANDARD COMPONENTS


Room Layout Sheet

Room Name


Gymnasium, Paediatric Therapy

RLS Room Code GYAH-P-SJ
RDS Room Code GYAH-P-SJ


- AS
COM/2
DDG
DHT
DP
DS
EC
GPO/C
GPO/2
LS/R
NA
SK4
V1
- ADJUSTABLE SHELF
COMMUNICATION OUTLET - DOUBLE
DISPENSER - DISPOSABLE GLOVES
DISPENSER - HAND TOWEL
DISPENSER - SOAP
EMERGENCY CALL
GENERAL POWER OUTLET - CLEANER'S
GENERAL POWER OUTLET - DOUBLE
LIGHT SWITCH - ROOM
NURSE/STAFF ASSIST CALL
FLOOR VINYL COVED SKIRTING
VINYL FLOORING, STANDARD SLIP RESISTANT

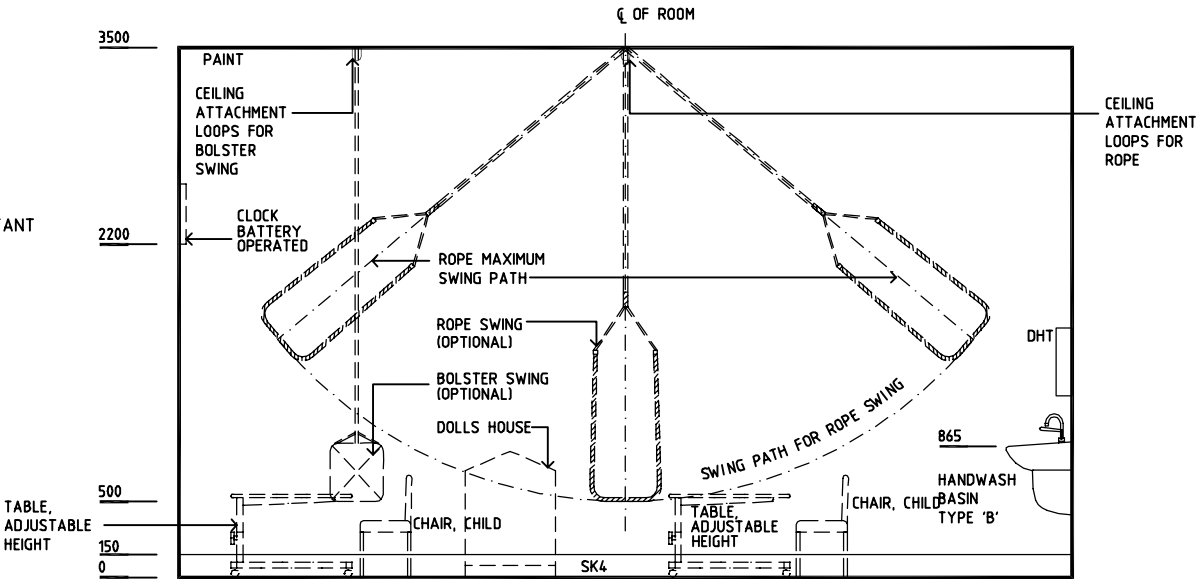

ELEVATION 2

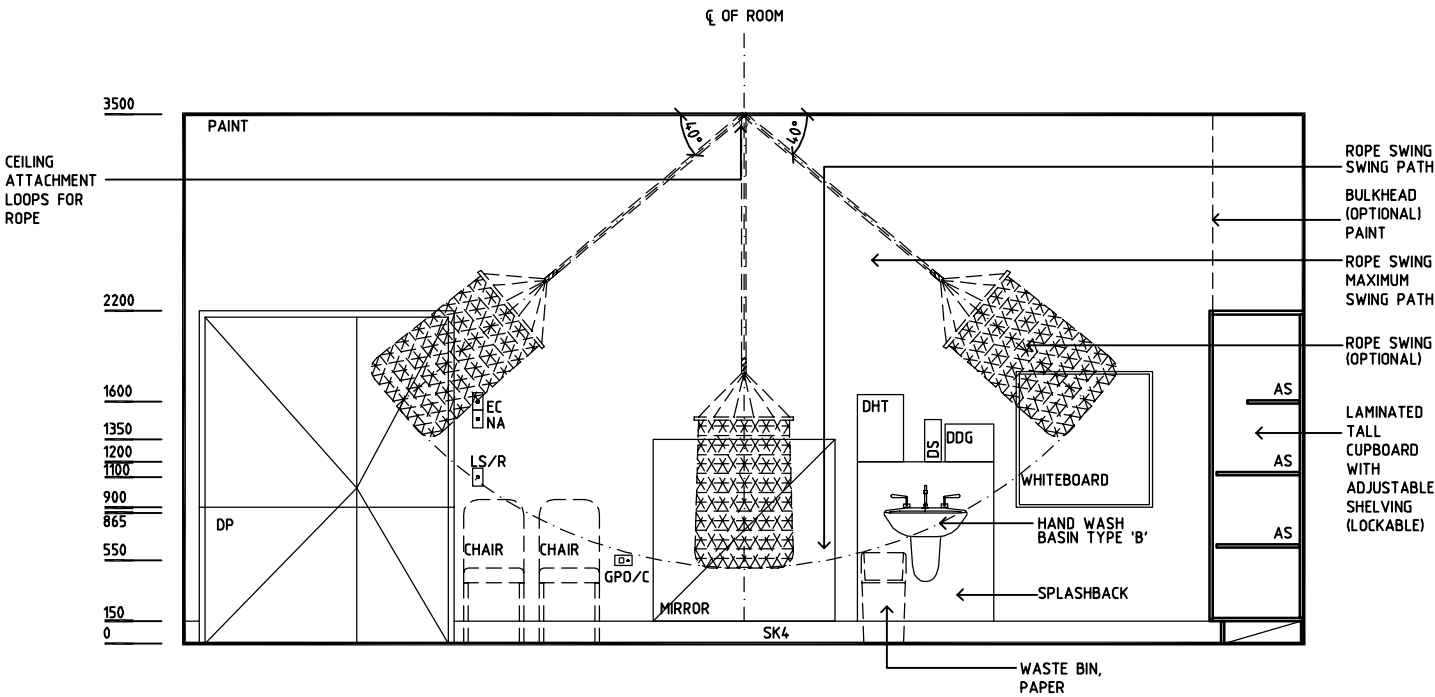

ELEVATION 3

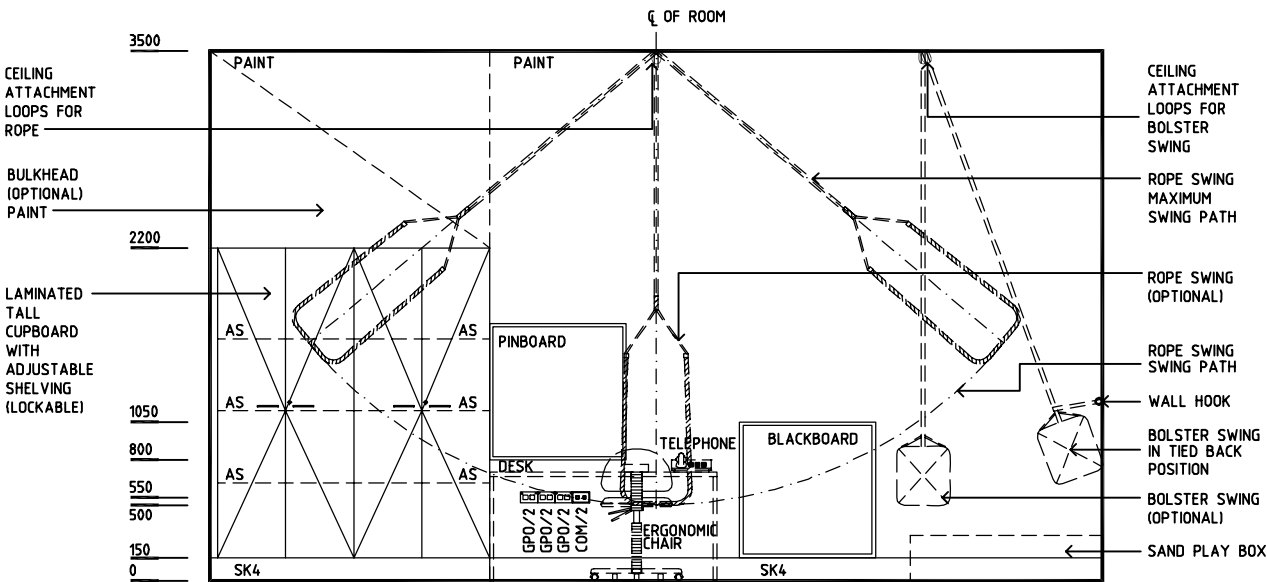

ELEVATION 4

REV	DESCRIPTION	DATE	BY	REV	DESCRIPTION	DATE	BY	REV	DESCRIPTION	DATE	BY
1	FIRST ISSUE	14.03.2014	AA								



SHCC Guidelines

Sharjah Health Facility Guidelines at:
www.healthdesign.com.au/shccfig
Editable version of Standard Components on
Health Facility Briefing System (HFBS) at:
www.healthdesign.com.au
Provided by TAHPI

DESIGNED	APPROVED	DATE	SCALE(S)	SHEET
CC	DB	30.12.13	1:50 in A3	2 of 2
CAD FILE NAME		PAPER DRAWING ID		ISSUE
GYAH-P-SJ		GYAH-P-SJb		1