

SHARJAH HEALTHCARE CITY STANDARD COMPONENTS

Room Layout Sheet

Room Name Hydrotherapy Pool

RLS Room Code HYDP-SJ
RDS Room Code HYDP-SJ

- CG

DP

EC

FW

GPO/1

GPO/S

SG

SS
- CORNER GUARD

DOOR AND DOOR FRAME PROTECTION

EMERGENCY CALL

FLOOR WASTE

GENERAL POWER OUTLET - SINGLE

GENERAL POWER OUTLET - SPECIAL, SINGLE


SAFETY GLASS

STAINLESS STEEL



LEGEND:

- POOL GRATING
- TACTILE TILES

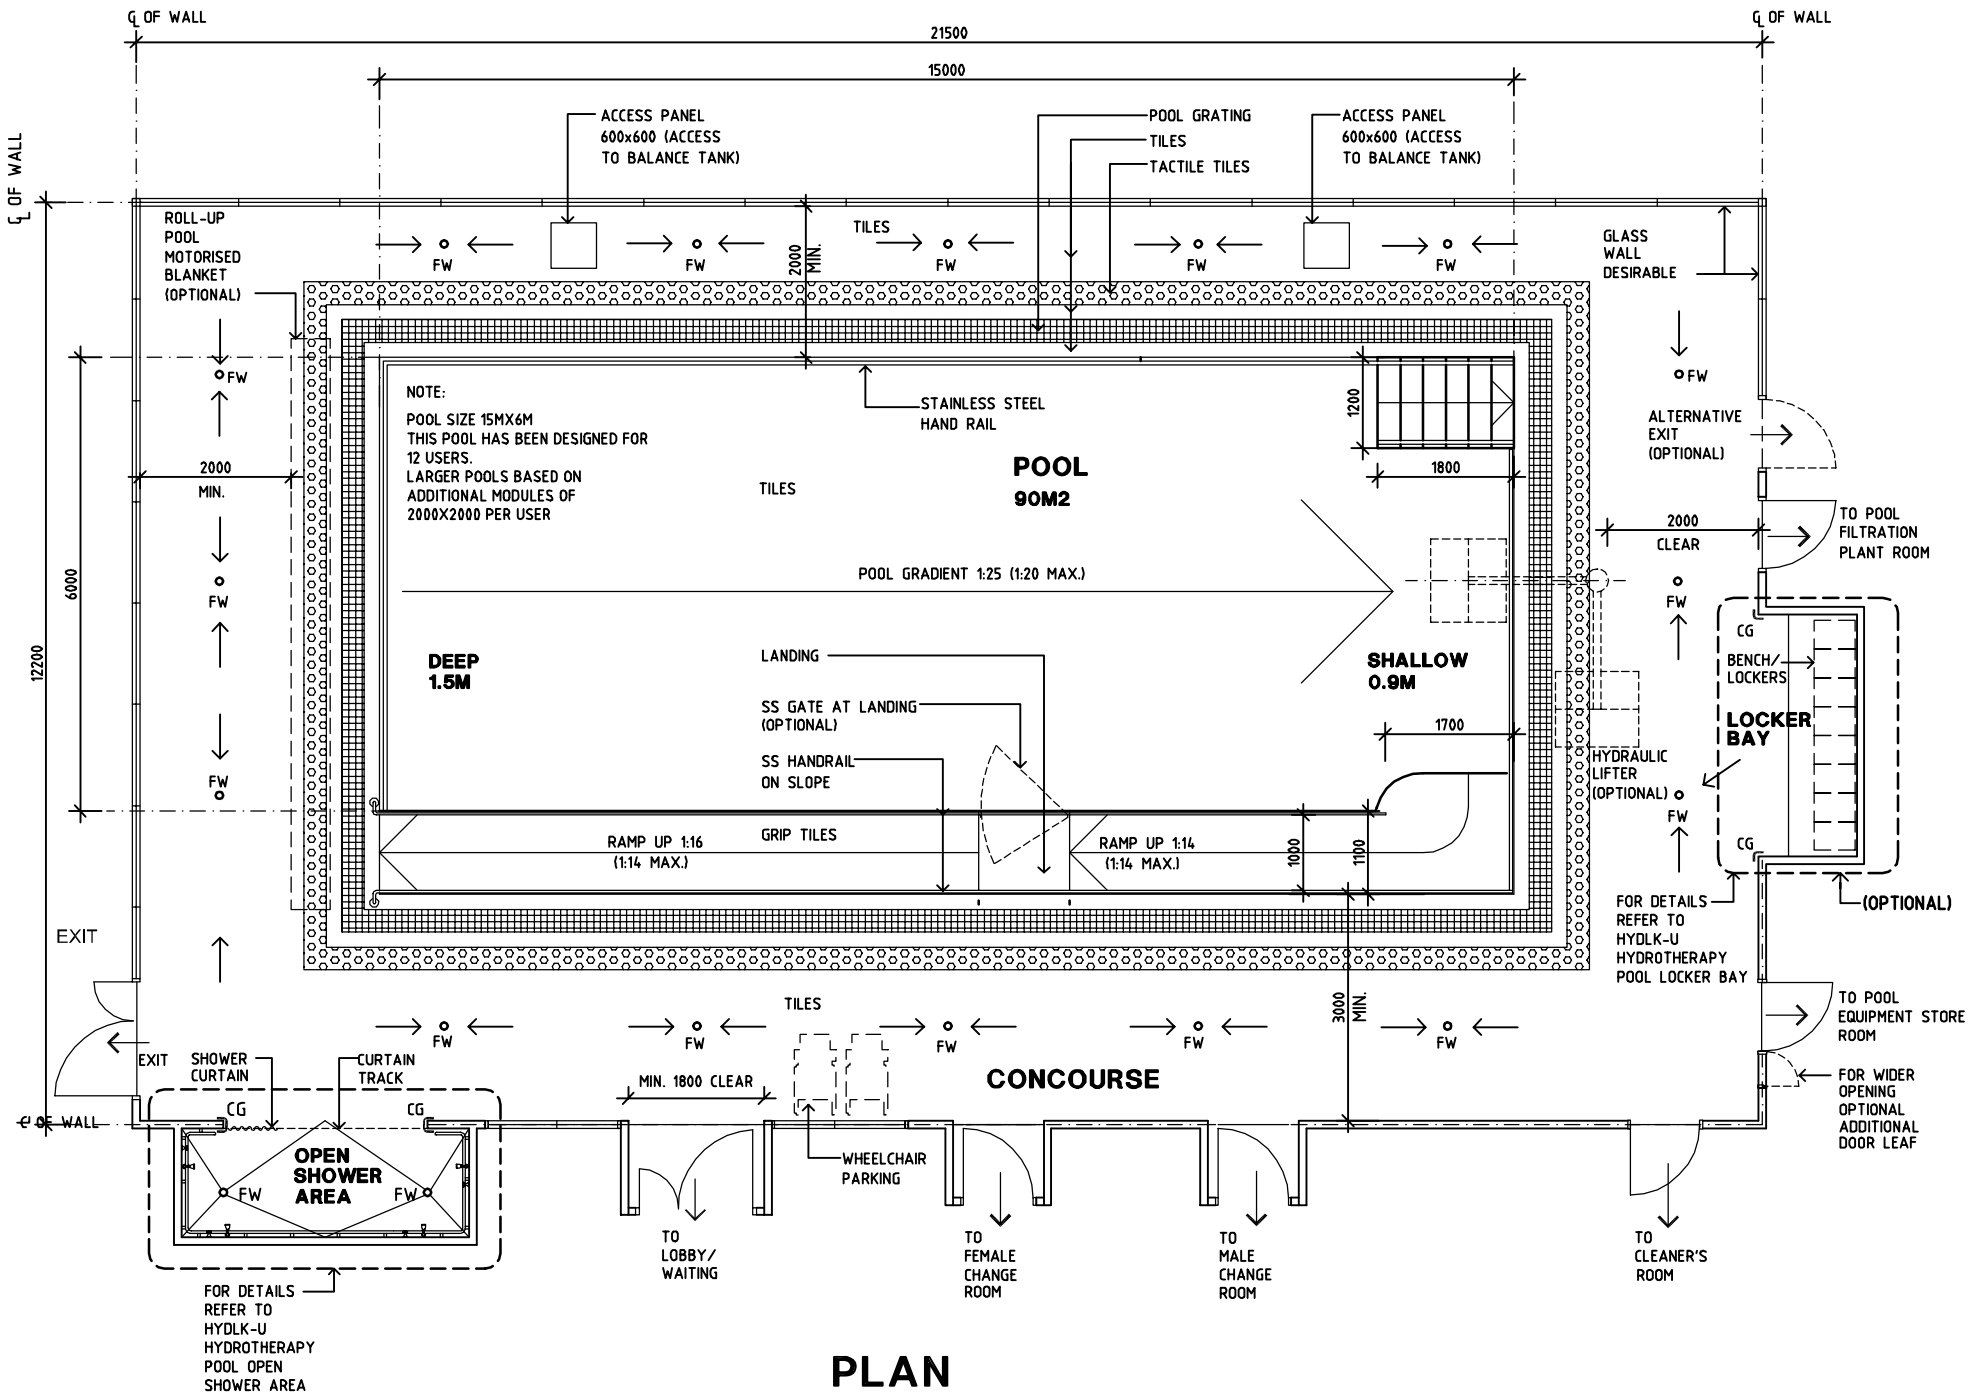

PLAN

REV	DESCRIPTION	DATE	BY	REV	DESCRIPTION	DATE	BY	REV	DESCRIPTION	DATE	BY
1	FIRST ISSUE	14.03.2014	AA								
 SHCC Guidelines						DESIGNED CC		APPROVED DB	DATE 30.12.13	SCALE(S) 1:50 in A3	SHEET 1 of 2
						CAD FILE NAME HYDP-SJ		PAPER DRAWING ID HYDP-SJa		ISSUE 1	

Room Layout Sheet

Room Name

Hydrotherapy Pool

RLS Room Code HYDP-SJ

RDS Room Code HYDP-SJ

CG	CORNER GUARD
DP	DOOR AND DOOR FRAME PROTECTION
EC	EMERGENCY CALL
FW	FLOOR WASTE
GPO/1	GENERAL POWER OUTLET - SINGLE
GPO/S	GENERAL POWER OUTLET - SPECIAL, SINGLE
SG	SAFETY GLASS
SS	STAINLESS STEEL



 SHCC Guidelines	Sharjah Health Facility Guidelines at: www.healthdesign.com.au/shcchfg Editable version of Standard Components on Health Facility Briefing System (HFBS) at: www.healthdesign.com.au Provided by TAHPI	DESIGNED	APPROVED	DATE	SCALE(S)	SHEET
		CC	DB	30.12.13	1:50 in A3	2 of 2
		CAD FILE NAME HYDP-SJ		PAPER DRAWING ID HYDP-SJb		ISSUE 1

This document is for advisory purpose only