

# SHARJAH HEALTHCARE CITY STANDARD COMPONENTS

Room Layout Sheet

Room Name **Lounge/Dining - Super VIP**


RLS Room Code

**LD-SVIP-SJ**


RDS Room Code

LD-SVIP-SJ

- AS ADJUSTABLE SHELF
- CG CORNER GUARD
- COM/2 COMMUNICATION OUTLET - DOUBLE
- FS FIXED SHELF
- GPO/1 GENERAL POWER OUTLET - SINGLE
- GPO/2 GENERAL POWER OUTLET - DOUBLE
- GPO/C GENERAL POWER OUTLET - CLEANER'S
- LS/R LIGHT SWITCH - ROOM
- MATV MASTER ANTENNA TV
- SK7 TIMBER SKIRTING

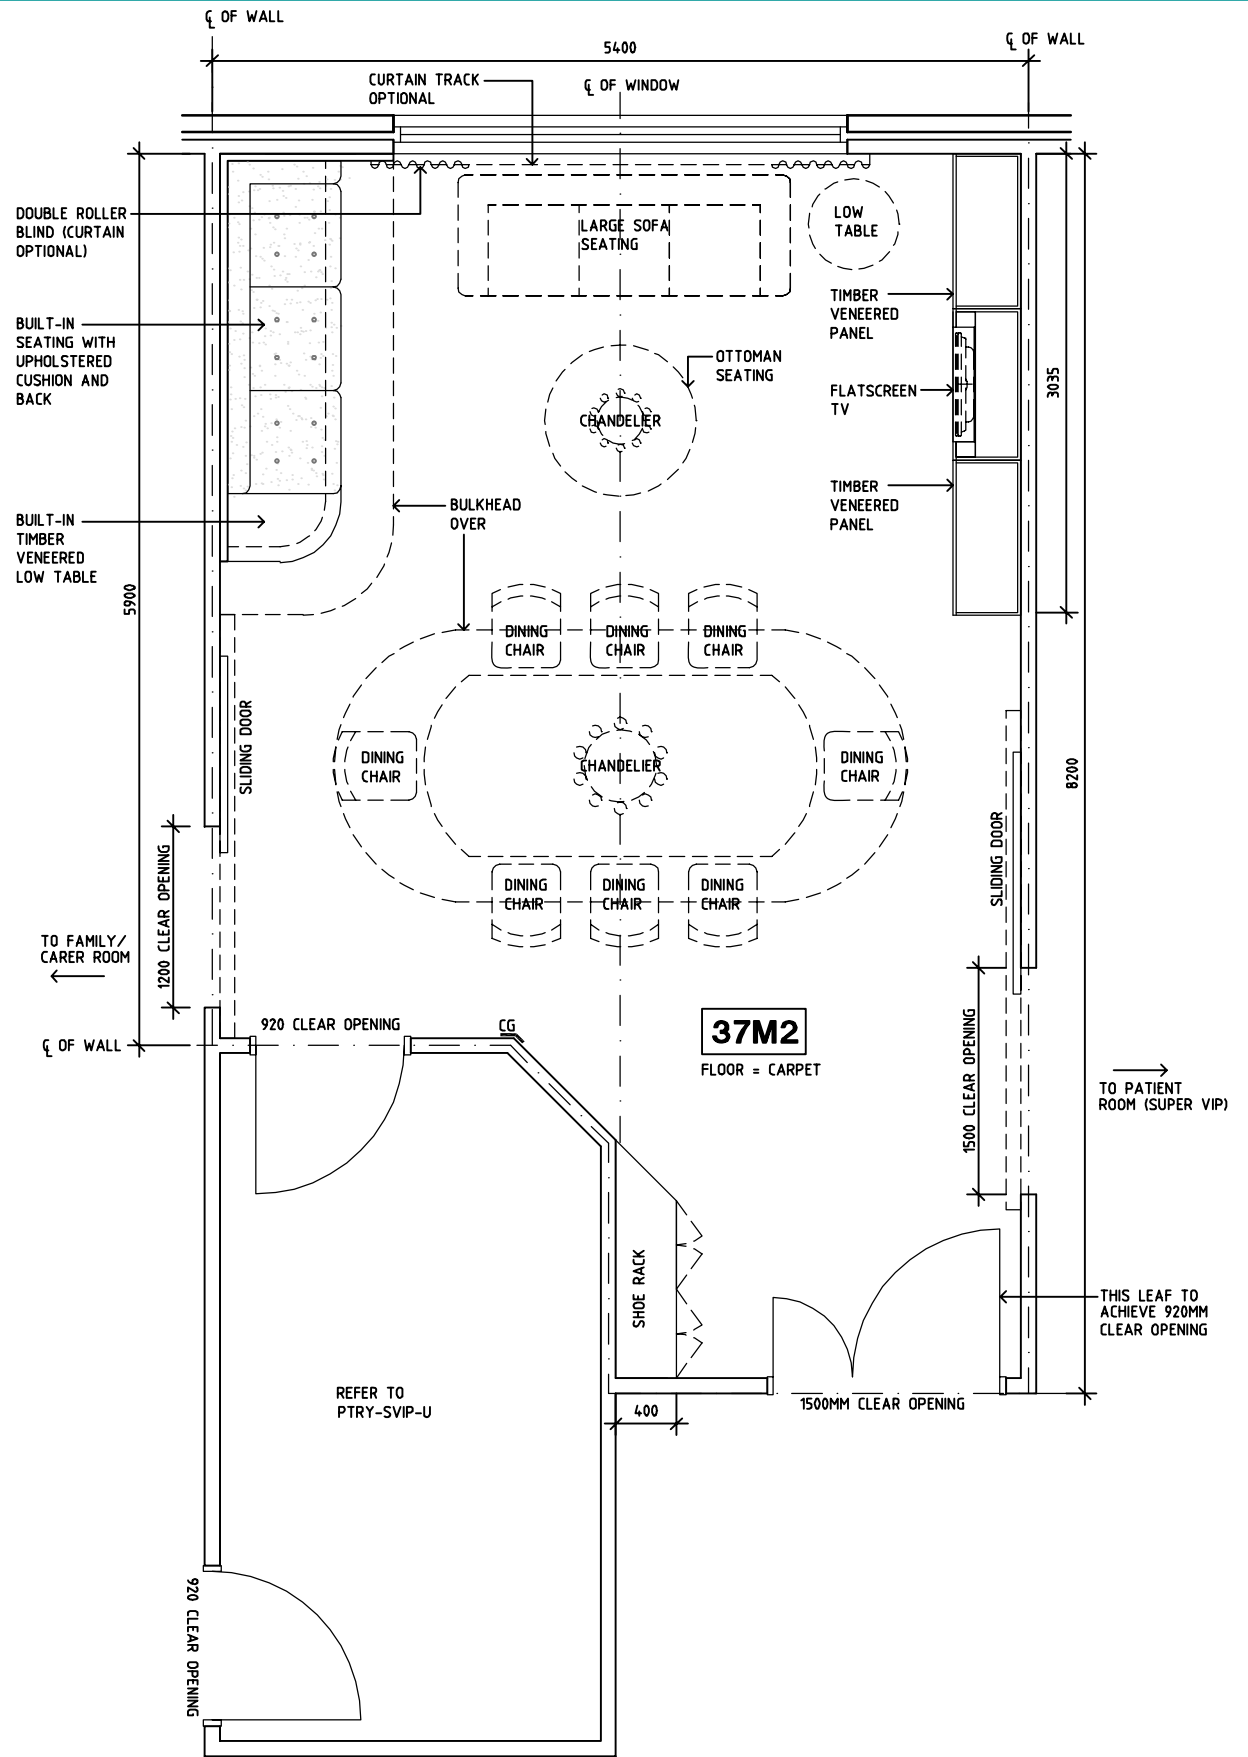

**PLAN**

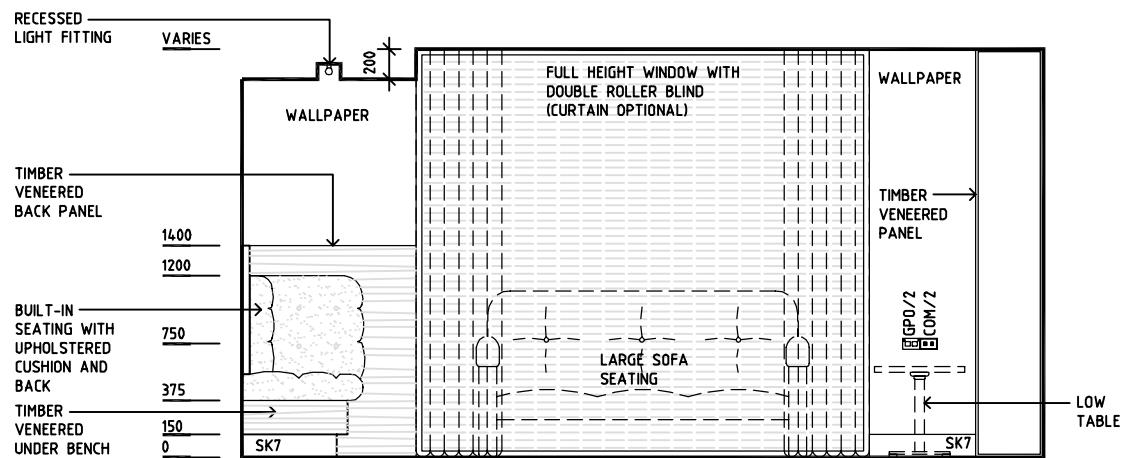

**ELEVATION 1**

REV	DESCRIPTION	DATE	BY	REV	DESCRIPTION	DATE	BY	REV	DESCRIPTION	DATE	BY
1	FIRST ISSUE	14.03.2014	AA								



Sharjah Health Facility Guidelines at:  
[www.healthdesign.com.au/shcc/hfg](http://www.healthdesign.com.au/shcc/hfg)  
 Editable version of Standard Components on  
 Health Facility Briefing System (HFBS) at:  
[www.healthdesign.com.au](http://www.healthdesign.com.au)  
 Provided by TAHPI

DESIGNED	APPROVED	DATE	SCALE(S)	SHEET
CC	DB	30.12.13	1:50 in A3	1 of 2
CAD FILE NAME		PAPER DRAWING ID		ISSUE
LD-SVIP-SJ		LD-SVIP-SJa		1

This document is for advisory purpose only


# SHARJAH HEALTHCARE CITY STANDARD COMPONENTS

Room Layout Sheet


Room Name | Lounge/Dining - Super VIP

RLS Room Code | LD-SVIP-SJ  
RDS Room Code | LD-SVIP-SJ


- AS | ADJUSTABLE SHELF
- CG | CORNER GUARD
- COM/2 | COMMUNICATION OUTLET - DOUBLE
- FS | FIXED SHELF
- GPO/1 | GENERAL POWER OUTLET - SINGLE
- GPO/2 | GENERAL POWER OUTLET - DOUBLE
- GPO/C | GENERAL POWER OUTLET - CLEANER'S
- LS/R | LIGHT SWITCH - ROOM
- MATV | MASTER ANTENNA TV
- SK7 | TIMBER SKIRTING

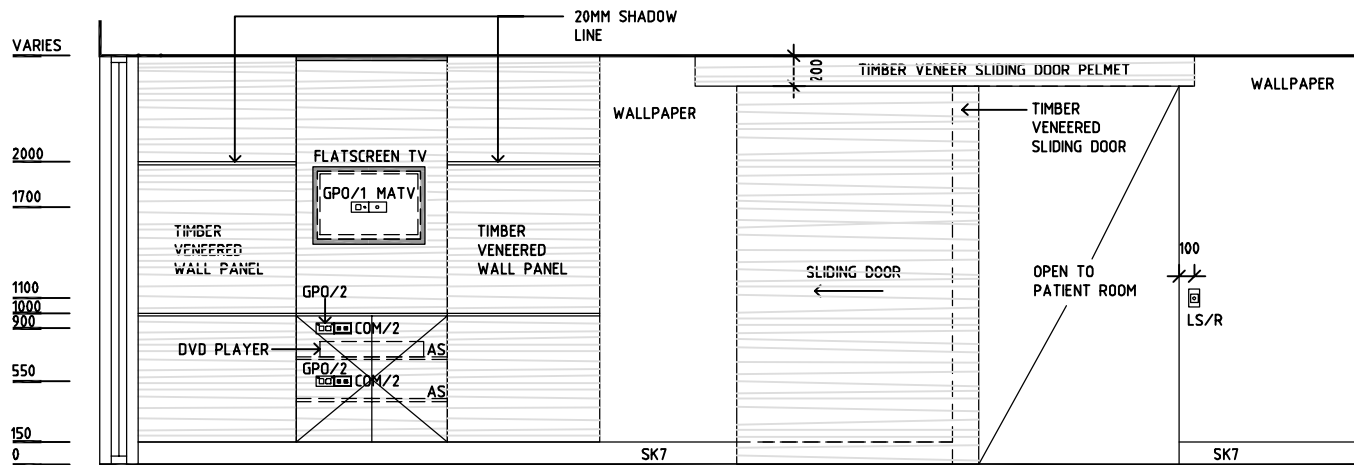

ELEVATION 2

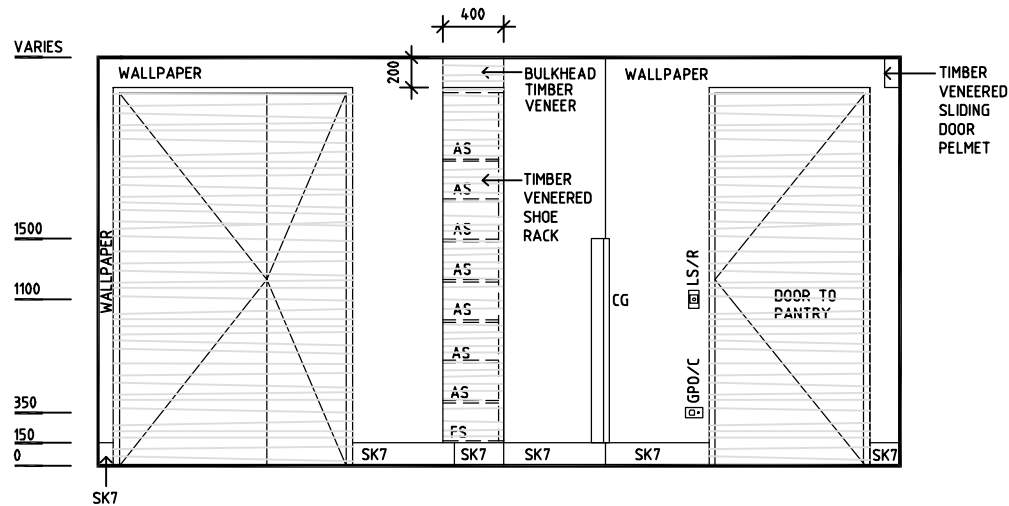

ELEVATION 3

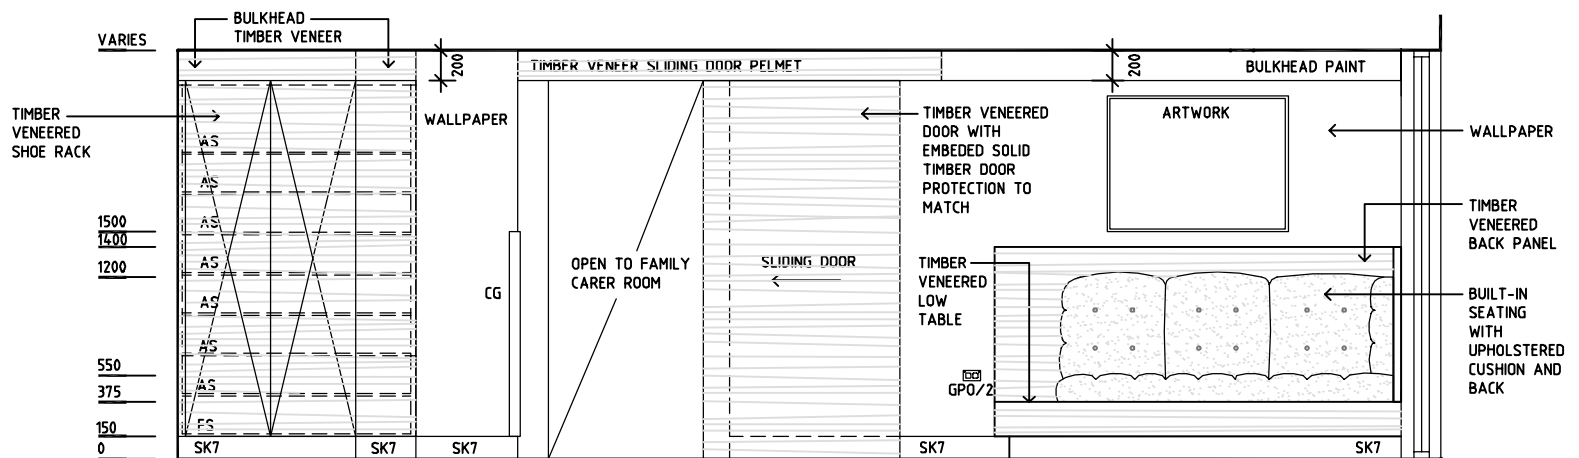

ELEVATION 4

REV	DESCRIPTION	DATE	BY	REV	DESCRIPTION	DATE	BY	REV	DESCRIPTION	DATE	BY
1	FIRST ISSUE	14.03.2014	AA								

	DESIGNED	APPROVED	DATE	SCALE(S)	SHEET
	CC	DB	30.12.13	1:50 in A3	2 of 2
CAD FILE NAME			PAPER DRAWING ID	ISSUE	
LD-SVIP-SJ			LD-SVIP-SJb	1	

This document is for advisory purpose only