



SHARJAH HEALTHCARE CITY STANDARD COMPONENTS

Room Layout Sheet

Room Name | **Lecture Room, 75m2**

RLS Room Code **LEC-75-SJ**
RDS Room Code **LEC-75-SJ**

- COM/2 COMMUNICATION OUTLET - DOUBLE
- GPO/1 GENERAL POWER OUTLET - SINGLE
- GPO/2 GENERAL POWER OUTLET - DOUBLE
- GPO/C GENERAL POWER OUTLET - CLEANER'S
- LS/D LIGHT SWITCH-DIMMER
- LS/R LIGHT SWITCH-ROOM
- OP OBSERVATION PANEL
- RCD RESIDUAL CURRENT DEVICE
- SK7 TIMBER SKIRTING
- WT WALL TELEPHONE

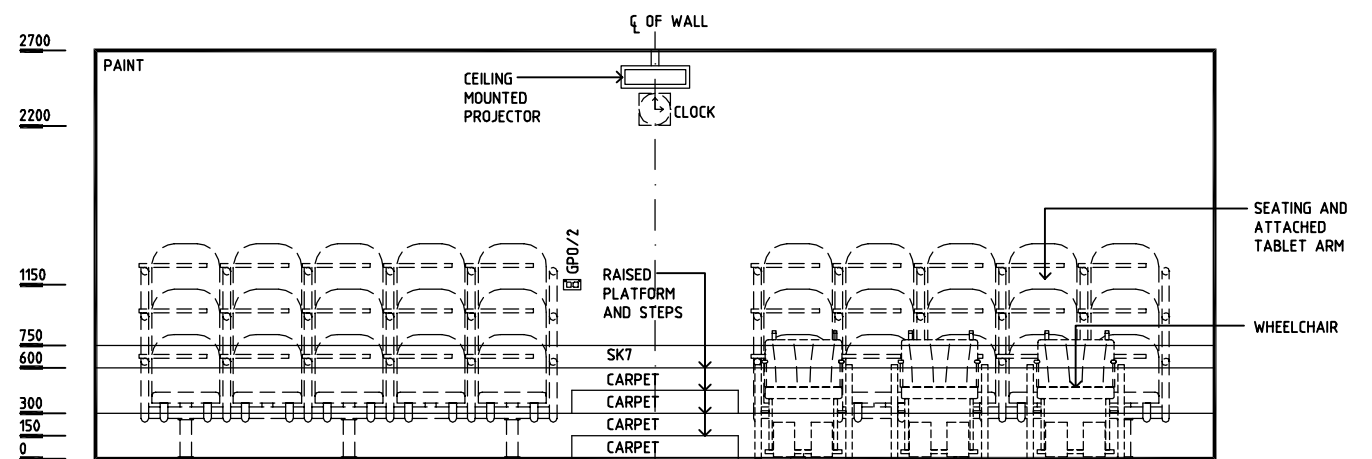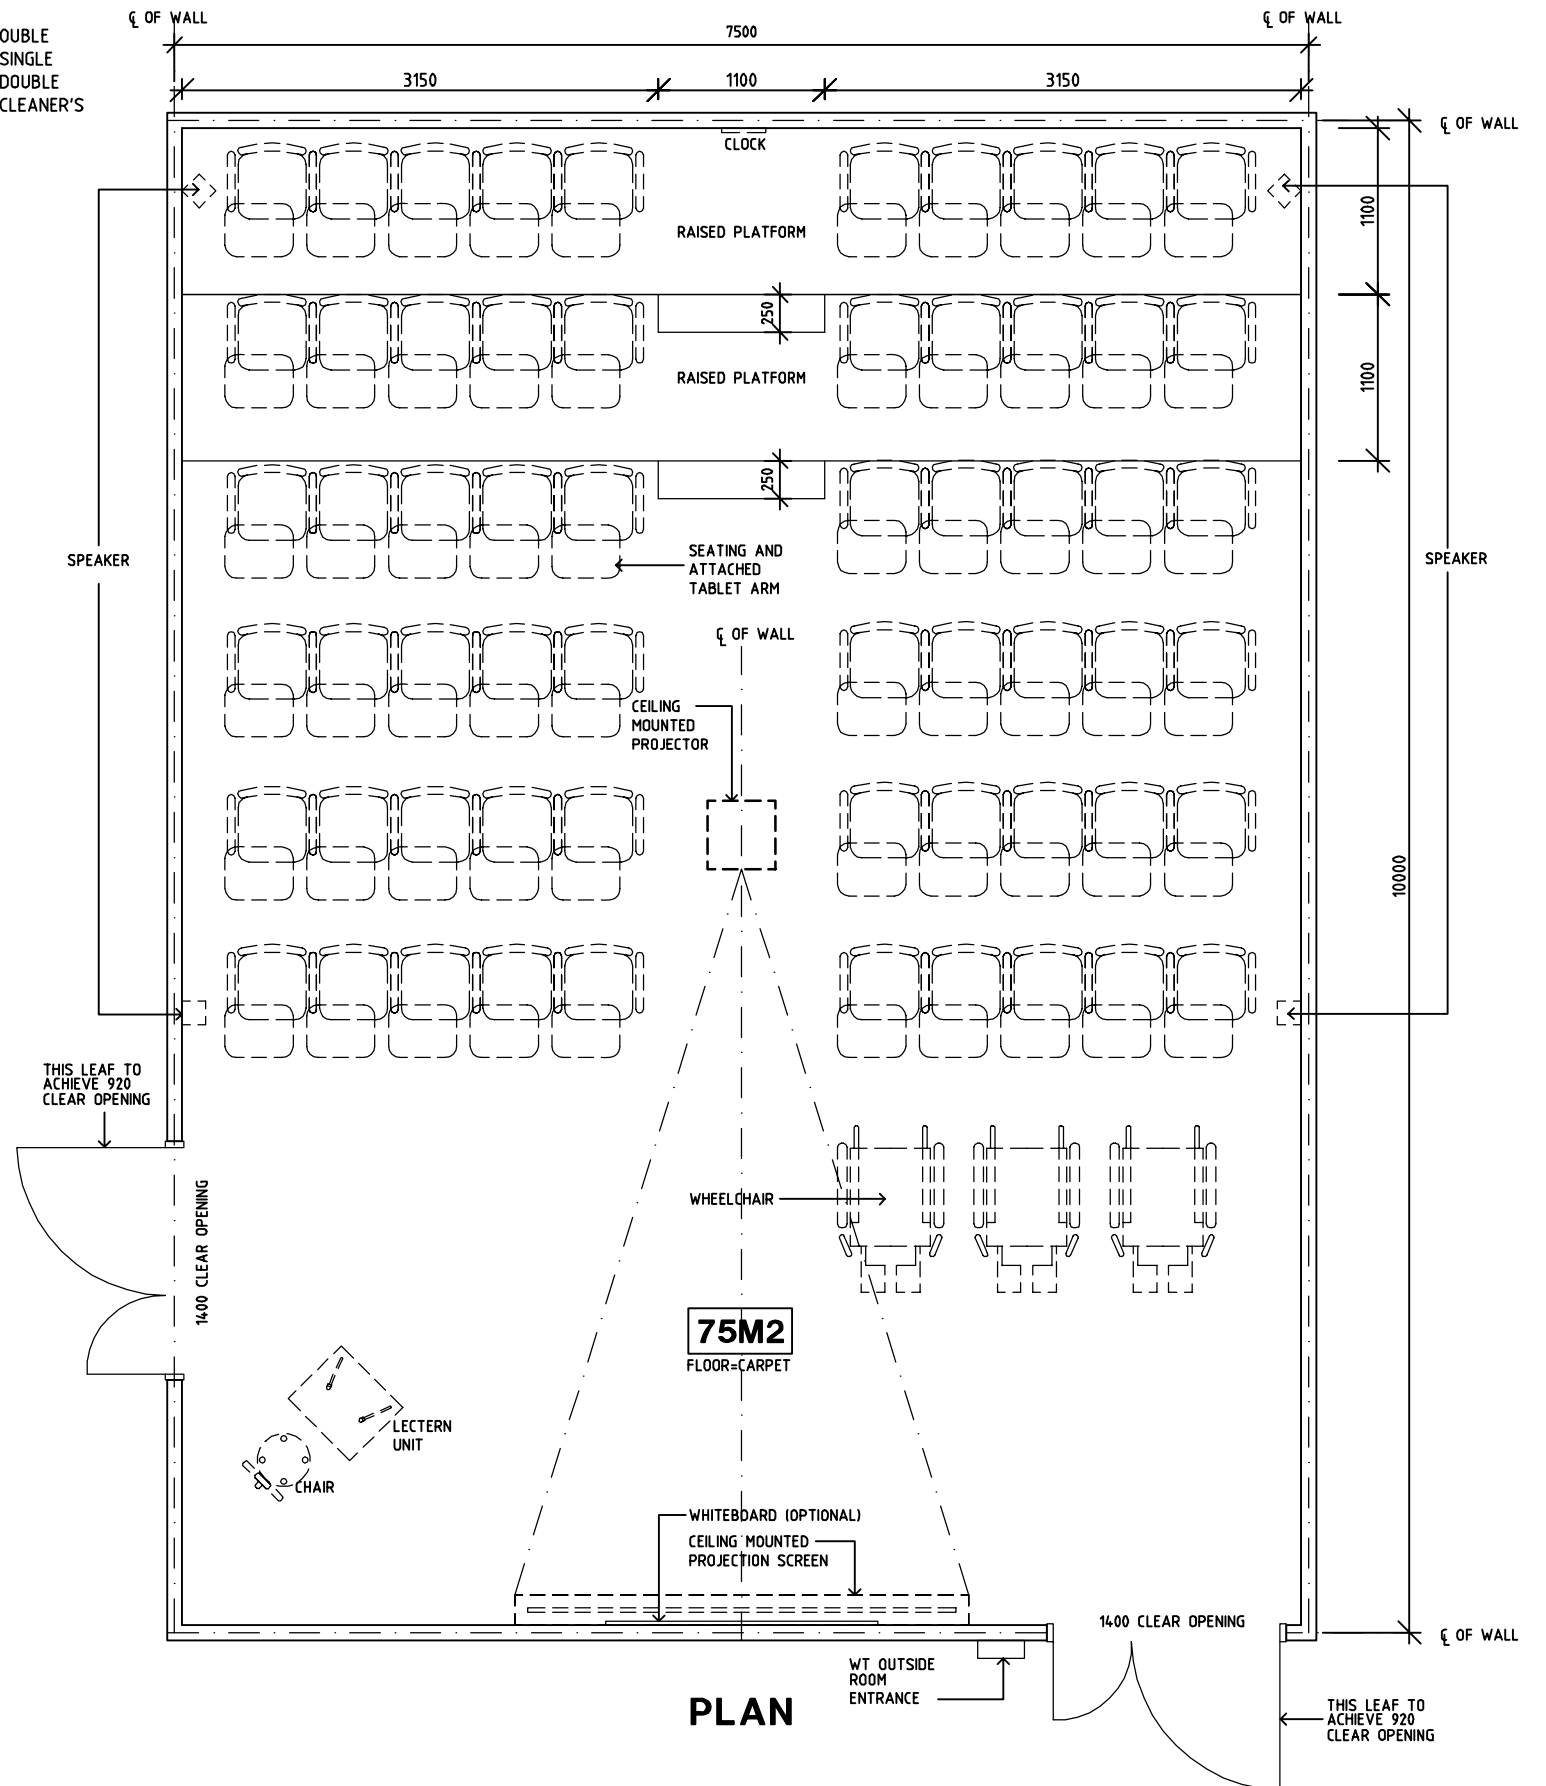

ELEVATION 1

REV	DESCRIPTION	DATE	BY	REV	DESCRIPTION	DATE	BY	REV	DESCRIPTION	DATE	BY
1	FIRST ISSUE	14.03.2014	AA								



Sharjah Health Facility Guidelines at:
www.healthdesign.com.au/shccfg
Editable version of Standard Components on
Health Facility Briefing System (HFBS) at:
www.healthdesign.com.au
Provided by TAHPI

DESIGNED	APPROVED	DATE	SCALE(S)	SHEET
CC	DB	30.12.13	1:50 in A3	1 of 2
CAD FILE NAME		PAPER DRAWING ID		ISSUE
LEC-75-SJ		LEC-75-SJa		1

This document is for advisory purpose only


SHARJAH HEALTHCARE CITY STANDARD COMPONENTS

Room Layout Sheet


Room Name | **Lecture Room, 75m2**

RLS Room Code | **LEC-75-SJ**
RDS Room Code | **LEC-75-SJ**


- COM/2 | COMMUNICATION OUTLET - DOUBLE
- GPO/1 | GENERAL POWER OUTLET - SINGLE
- GPO/2 | GENERAL POWER OUTLET - DOUBLE
- GPO/C | GENERAL POWER OUTLET - CLEANER'S
- LS/D | LIGHT SWITCH-DIMMER
- LS/R | LIGHT SWITCH-ROOM
- OP | OBSERVATION PANEL
- RCD | RESIDUAL CURRENT DEVICE
- SK7 | TIMBER SKIRTING
- WT | WALL TELEPHONE

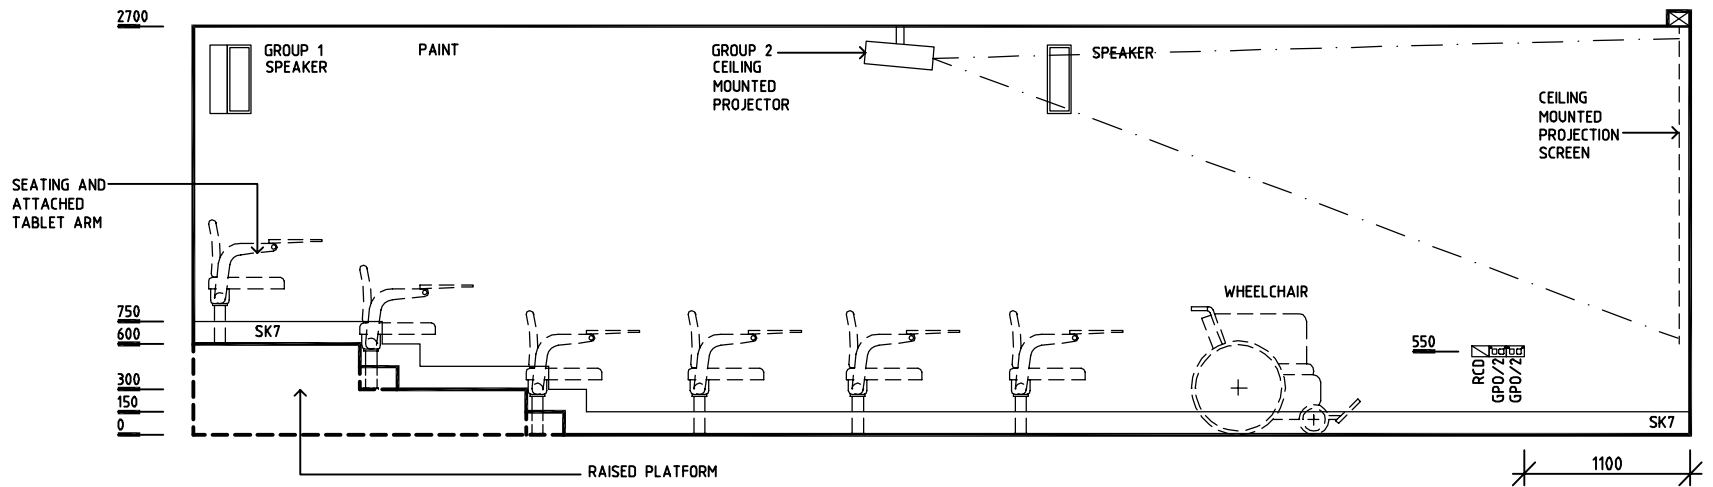

ELEVATION 2

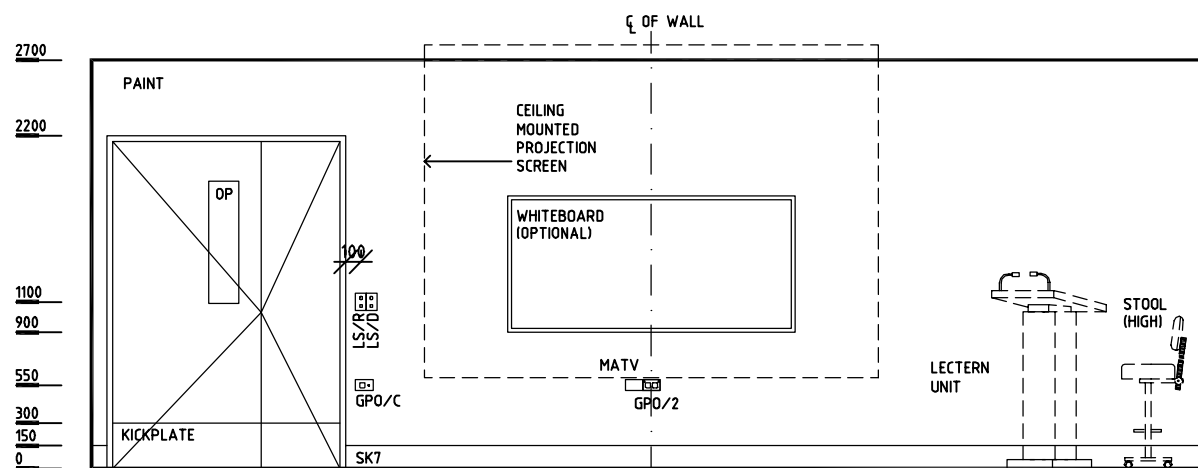


ELEVATION 3

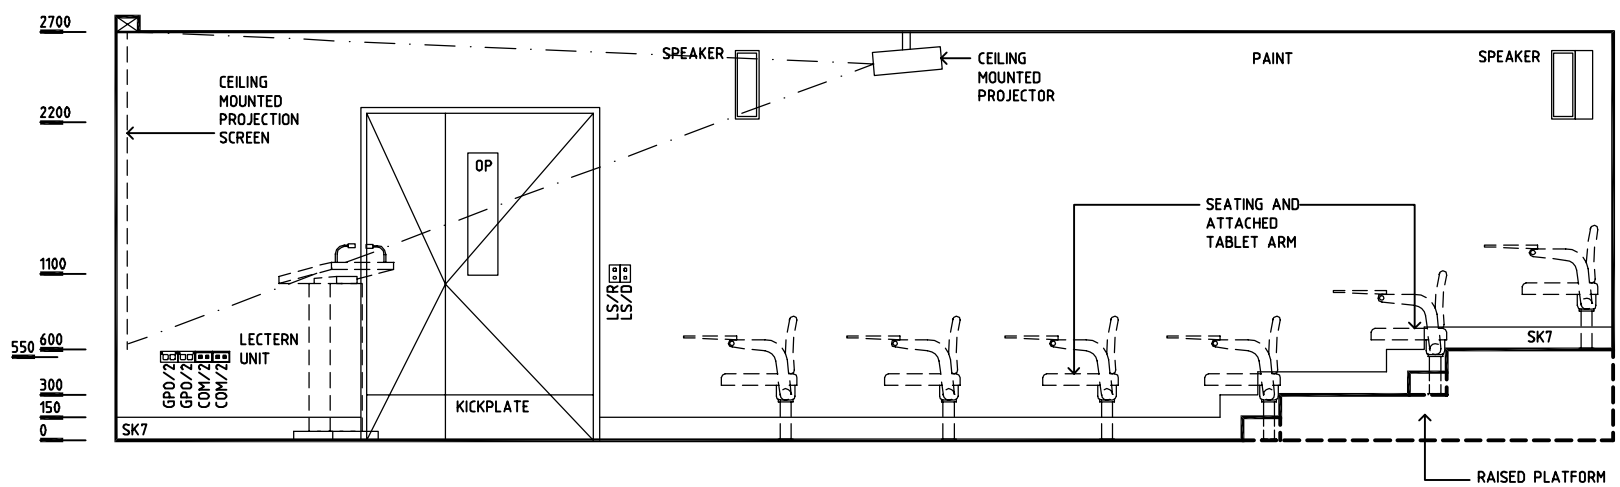

ELEVATION 4

REV	DESCRIPTION	DATE	BY	REV	DESCRIPTION	DATE	BY	REV	DESCRIPTION	DATE	BY
1	FIRST ISSUE	14.03.2014	AA								

 SHCC Guidelines	DESIGNED APPROVED DATE SCALE(S) SHEET CC DB 30.12.13 1:50 in A3 2 of 2	
	CAD FILE NAME PAPER DRAWING ID ISSUE LEC-75-SJ LEC-75-SJb 1	
	Sharjah Health Facility Guidelines at: www.healthdesign.com.au/shcc/hfg Editable version of Standard Components on Health Facility Briefing System (HFBS) at: www.healthdesign.com.au Provided by TAHPI	

This document is for advisory purpose only