


SHARJAH HEALTHCARE CITY STANDARD COMPONENTS

Room Layout Sheet


Room Name **Linen Holding - Clean**

RLS Room Code **LHO-CL-SJ**
RDS Room Code **LHO-CL-SJ**

- DHT DISPENSER - HAND TOWEL
- DS DISPENSER - SOAP
- DP DOOR & DOOR FRAME PROTECTION
- GPD/C GENERAL POWER OUTLET-CLEANER
- LS/R LIGHT SWITCH - ROOM
- SK4 FLOOR VINYL COVED SKIRTING
- V1 VINYL FLOORING - STANDARD SLIP RESISTANT

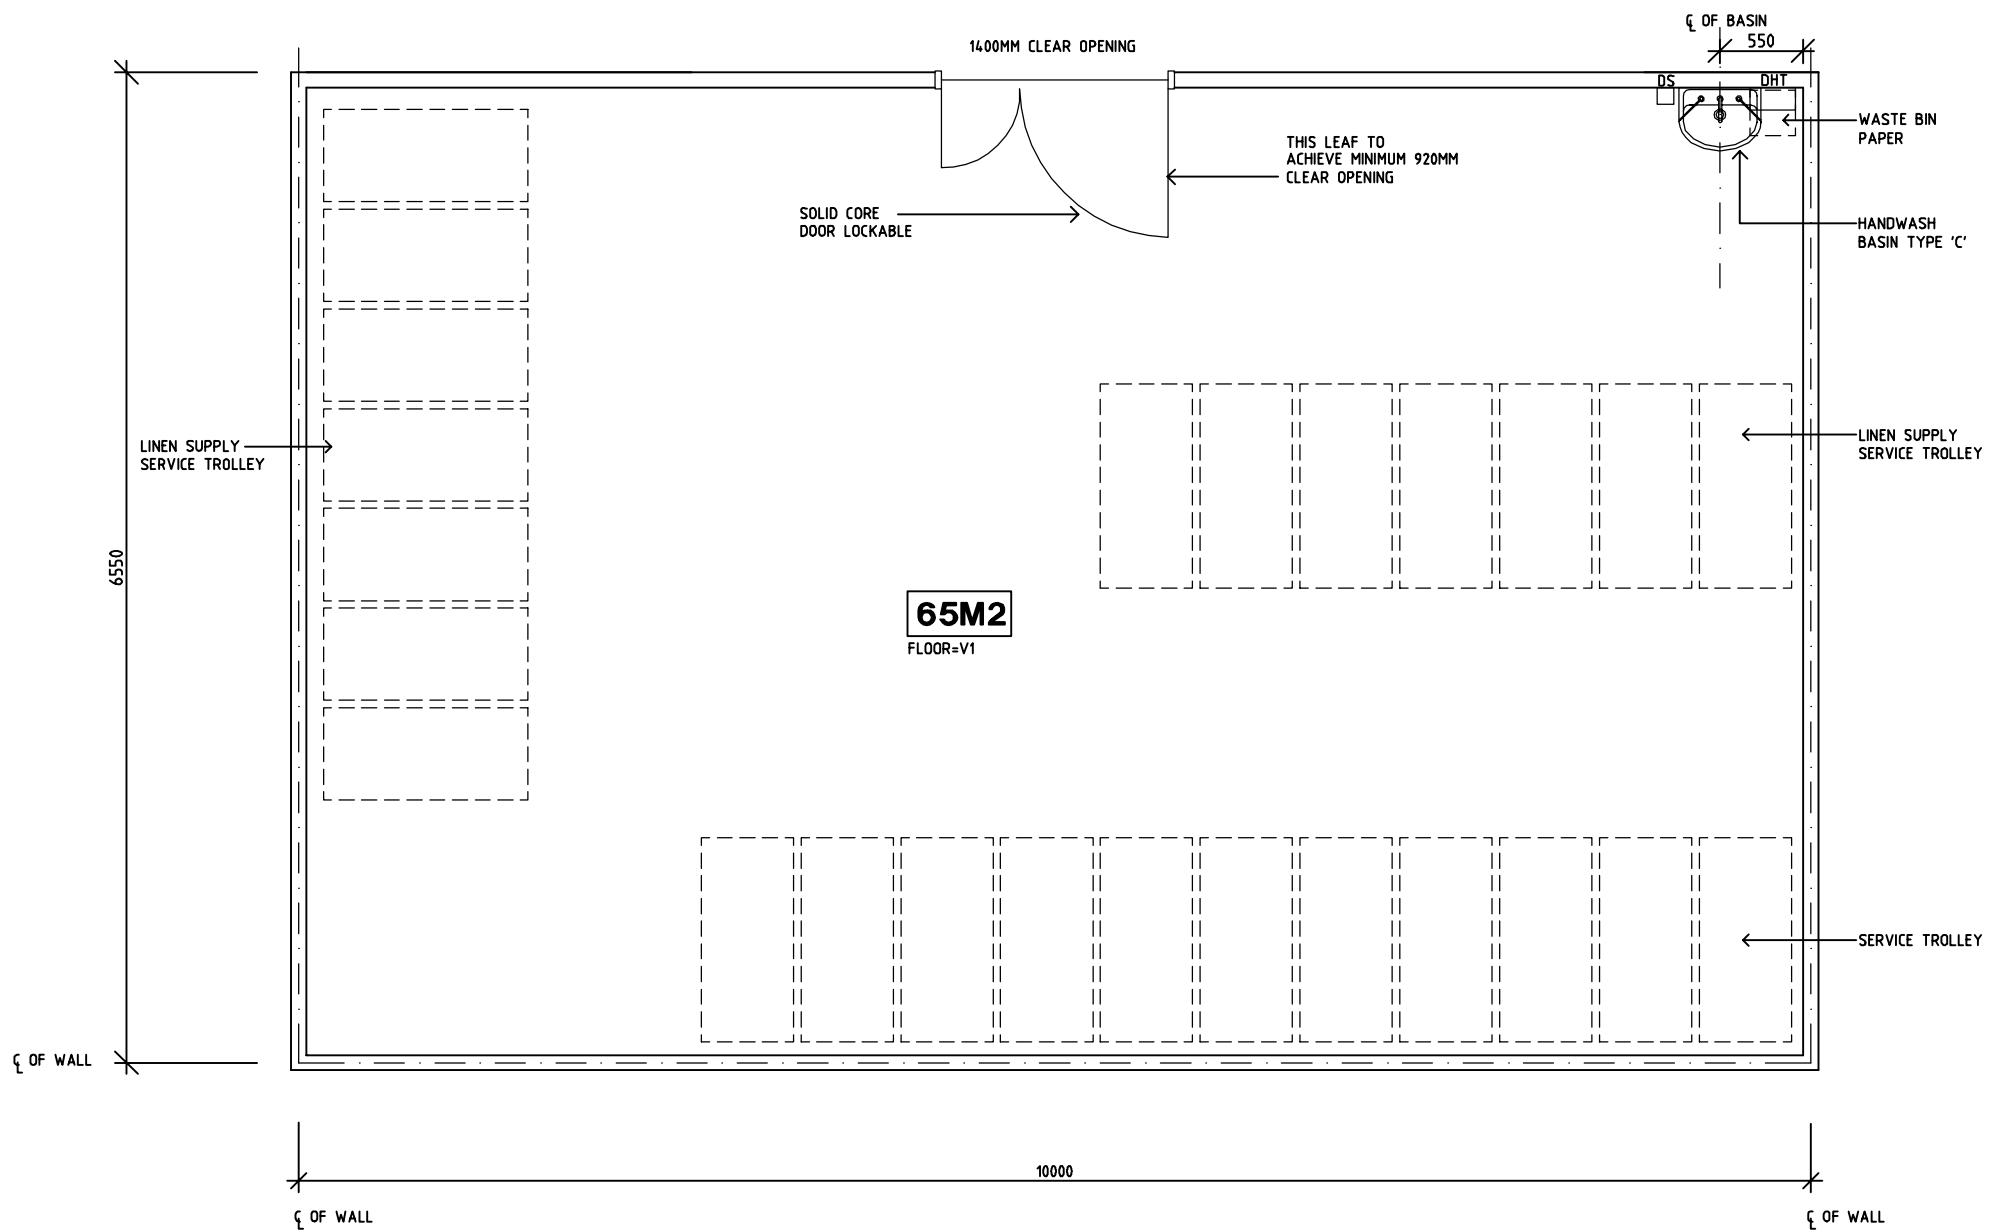

PLAN

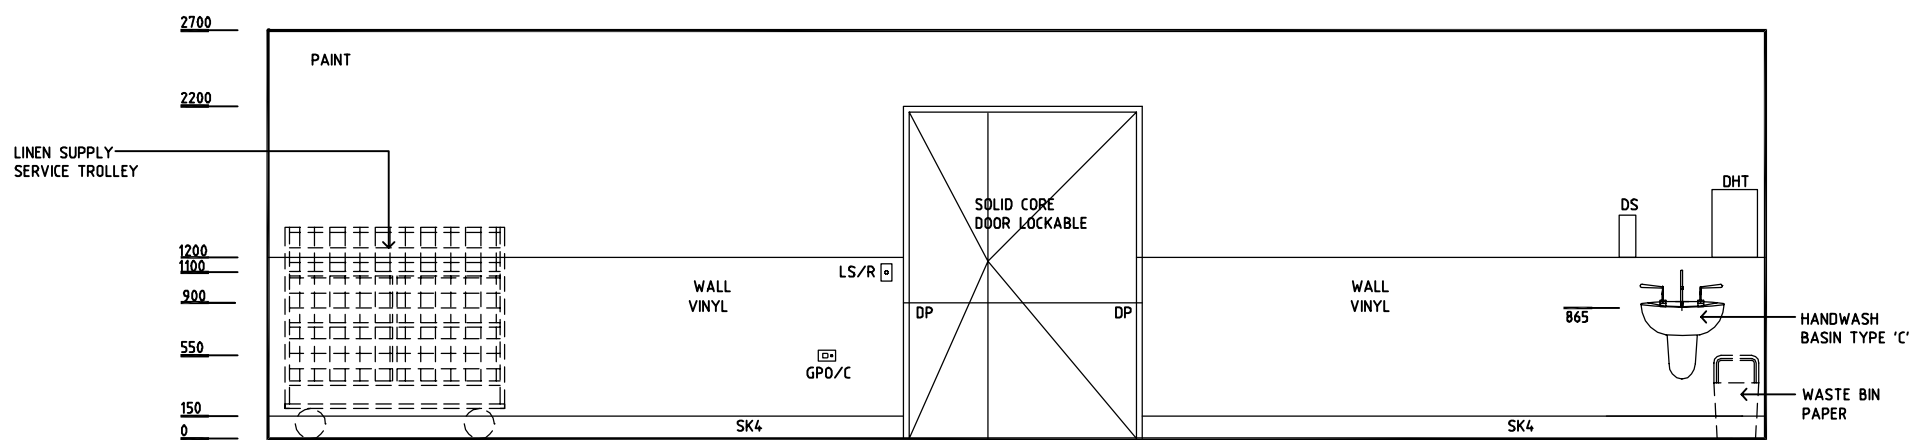

ELEVATION 1

REV	DESCRIPTION	DATE	BY	REV	DESCRIPTION	DATE	BY	REV	DESCRIPTION	DATE	BY
1	FIRST ISSUE	14.03.2014	AA								

	DESIGNED	APPROVED	DATE	SCALE(S)	SHEET
	CC	DB	30.12.13	1:50 in A3	1 of 2
	CAD FILE NAME		PAPER DRAWING ID		ISSUE
LHO-CL-SJ		LHO-CL-SJa		1	

This document is for advisory purpose only


SHARJAH HEALTHCARE CITY STANDARD COMPONENTS

Room Layout Sheet


Room Name **Linen Holding - Clean**

RLS Room Code **LHO-CL-SJ**
RDS Room Code **LHO-CL-SJ**


- DHT DISPENSER - HAND TOWEL
- DS DISPENSER - SOAP
- DP DOOR & DOOR FRAME PROTECTION
- GP0/C GENERAL POWER OUTLET-CLEANER
- LS/R LIGHT SWITCH - ROOM
- SK4 FLOOR VINYL COVED SKIRTING
- V1 VINYL FLOORING - STANDARD SLIP RESISTANT

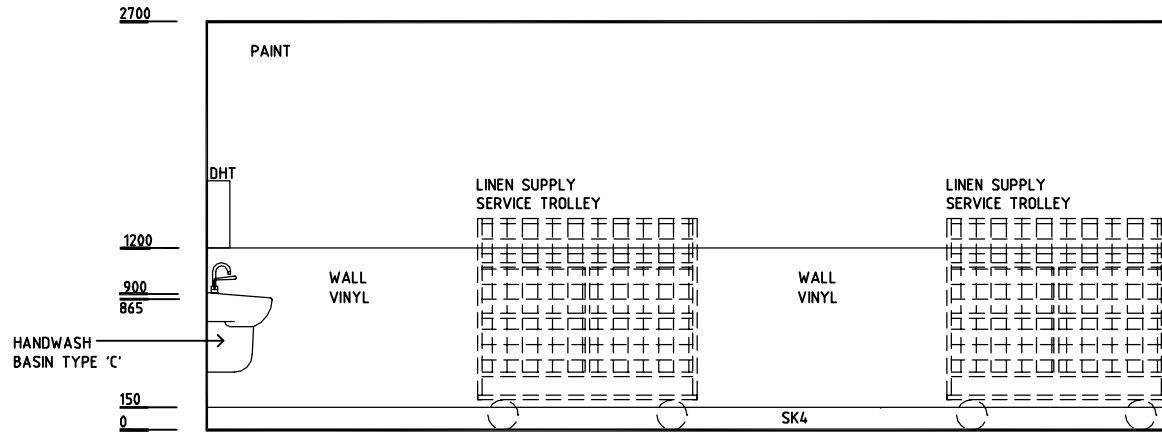

ELEVATION 2

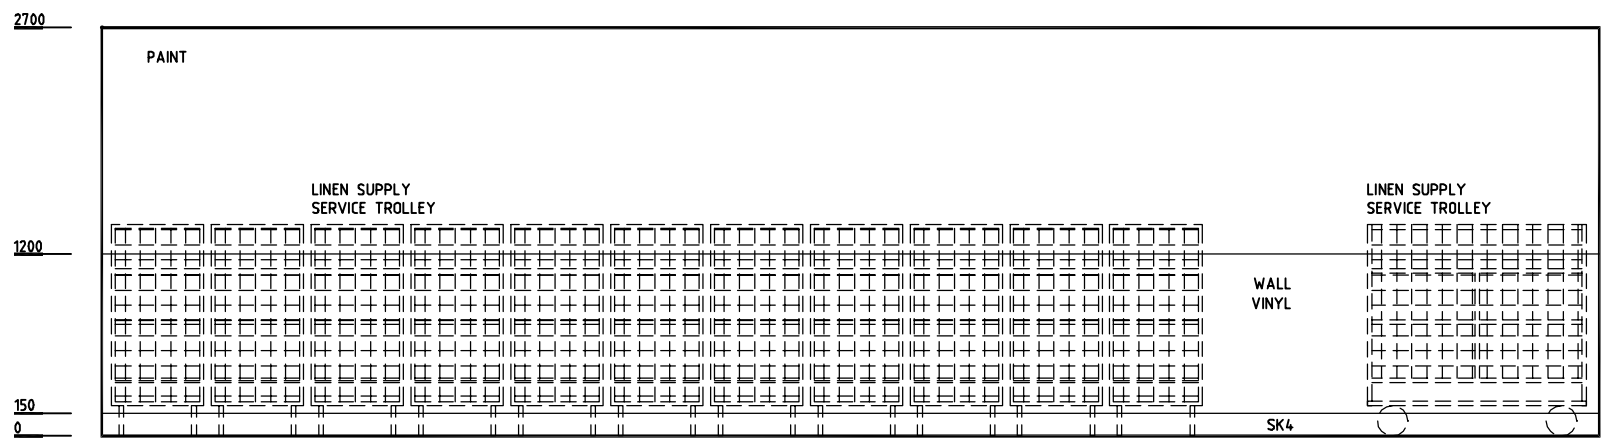

ELEVATION 3

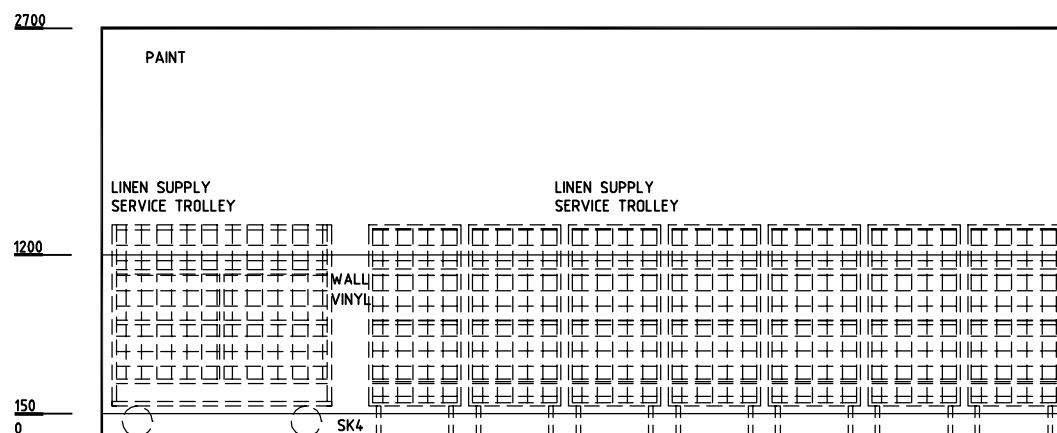

ELEVATION 4

REV	DESCRIPTION	DATE	BY	REV	DESCRIPTION	DATE	BY	REV	DESCRIPTION	DATE	BY
1	FIRST ISSUE	14.03.2014	AA								

	DESIGNED	APPROVED	DATE	SCALE(S)	SHEET
	CC	DB	30.12.13	1:50 in A3	2 of 2
	CAD FILE NAME		PAPER DRAWING ID		ISSUE
LHO-CL-SJ		LHO-CL-SJb		1	

Sharjah Health Facility Guidelines at:
www.healthdesign.com.au/shccfg
Editable version of Standard Components on
Health Facility Briefing System (HFBS) at:
www.healthdesign.com.au
Provided by TAHPI