


SHARJAH HEALTHCARE CITY STANDARD COMPONENTS

Room Layout Sheet


Room Name **Linen Holding - Soiled**

RLS Room Code **LHO-SO-SJ**
RDS Room Code **LHO-SO-SJ**

- DHT DISPENSER - HAND TOWEL
- DP DOOR & DOOR FRAME PROTECTION
- DS DISPENSER - SOAP
- GPO/C GENERAL POWER OUTLET, CLEANER'S
- LS/R LIGHT SWITCH - ROOM
- SK4 FLOOR VINYL COVED SKIRTING
- V1 VINYL FLOORING - STANDARD SLIP RESISTANT

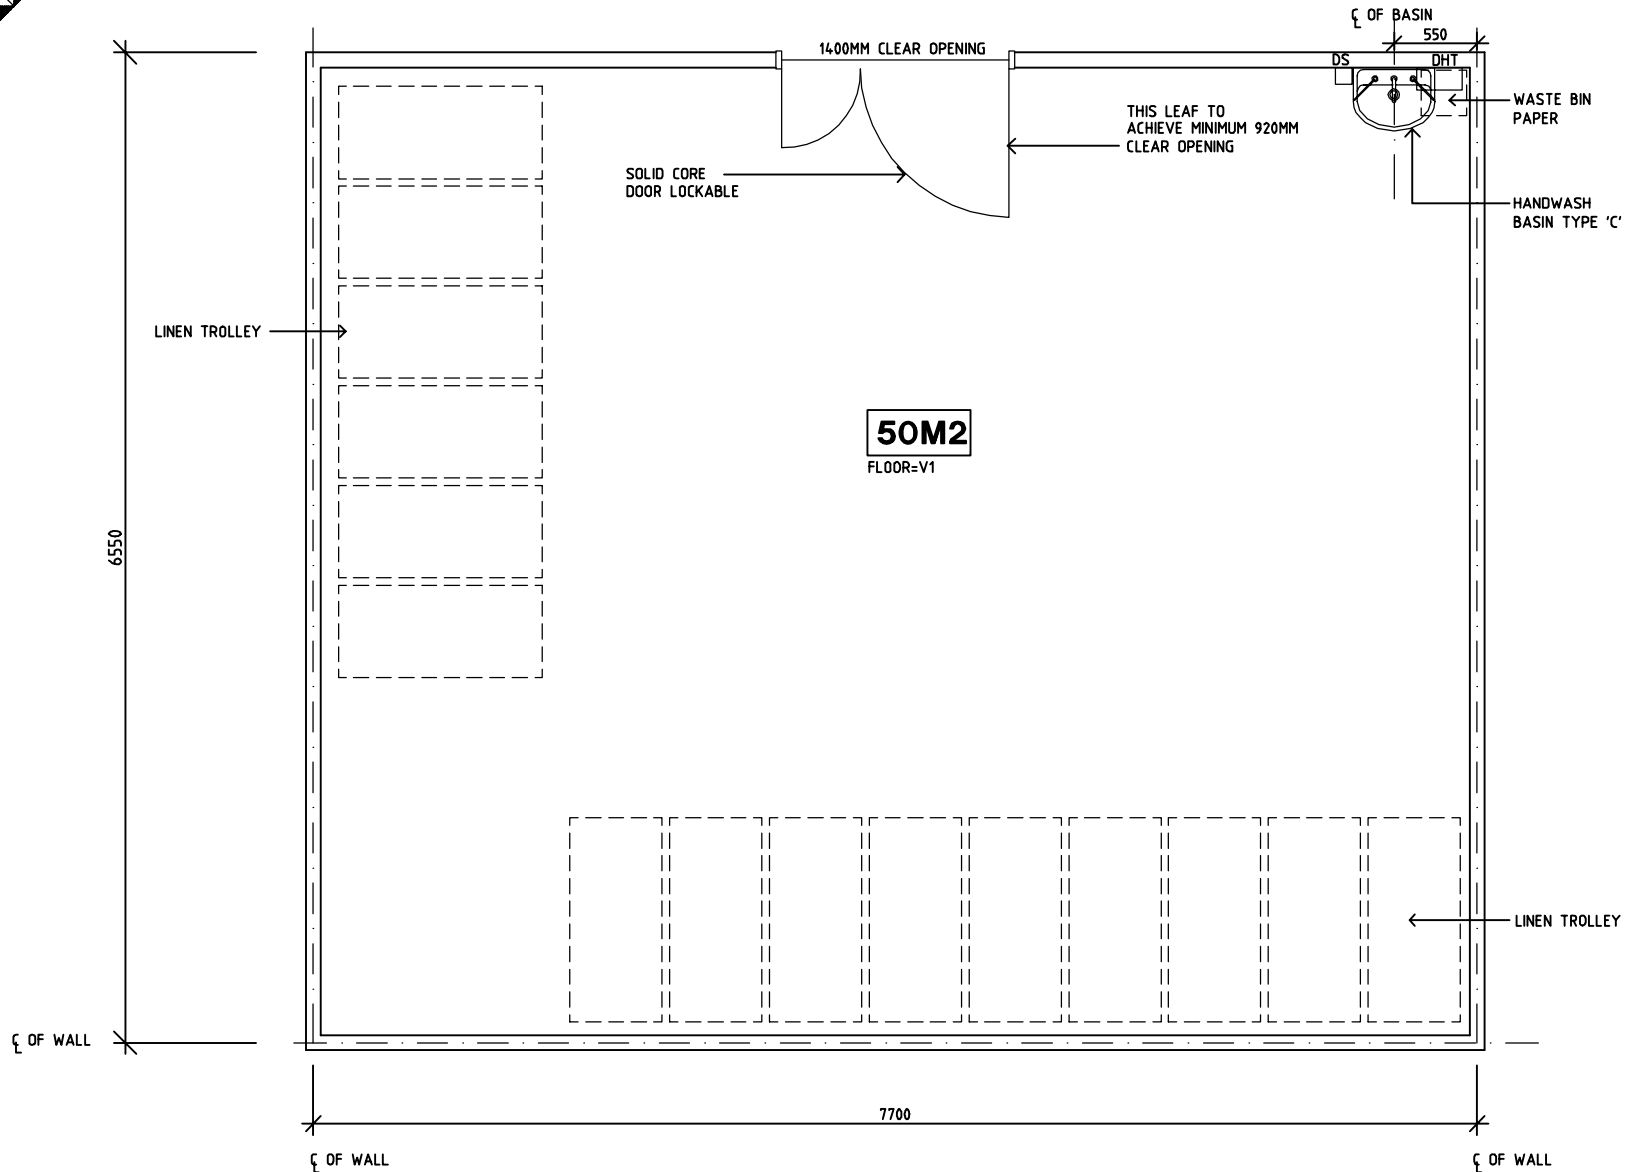

PLAN

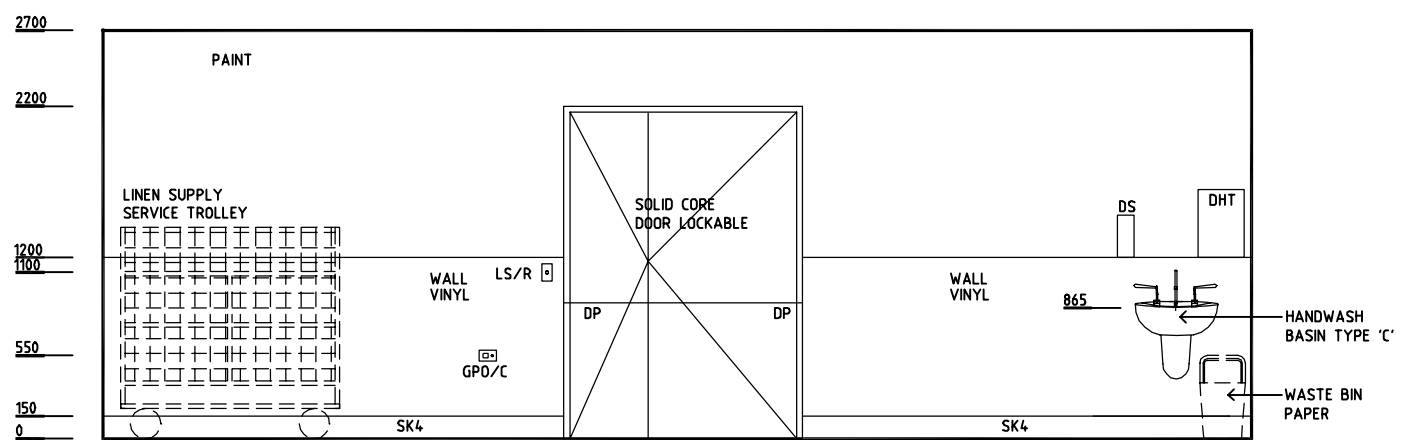

ELEVATION 1

REV	DESCRIPTION	DATE	BY	REV	DESCRIPTION	DATE	BY	REV	DESCRIPTION	DATE	BY
1	FIRST ISSUE	14.03.2014	AA								

	DESIGNED	APPROVED	DATE	SCALE(S)	SHEET
	CC	DB	30.12.13	1:50 in A3	1 of 2
CAD FILE NAME			PAPER DRAWING ID	ISSUE	
LHO-SO-SJ			LHO-SO-SJa	1	

This document is for advisory purpose only


SHARJAH HEALTHCARE CITY STANDARD COMPONENTS

Room Layout Sheet


Room Name | **Linen Holding - Soiled**

RLS Room Code | **LHO-SO-SJ**
RDS Room Code | **LHO-SO-SJ**


DHT	DISPENSER - HAND TOWEL
DP	DOOR & DOOR FRAME PROTECTION
DS	DISPENSER - SOAP
GPO/C	GENERAL POWER OUTLET, CLEANER'S
LS/R	LIGHT SWITCH - ROOM
SK4	FLOOR VINYL COVED SKIRTING
V1	VINYL FLOORING - STANDARD SLIP RESISTANT

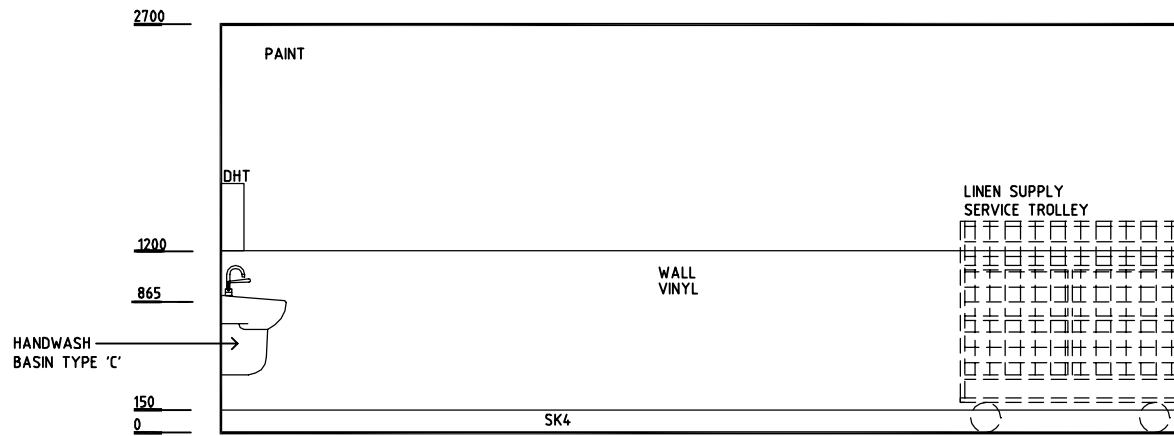

ELEVATION 2

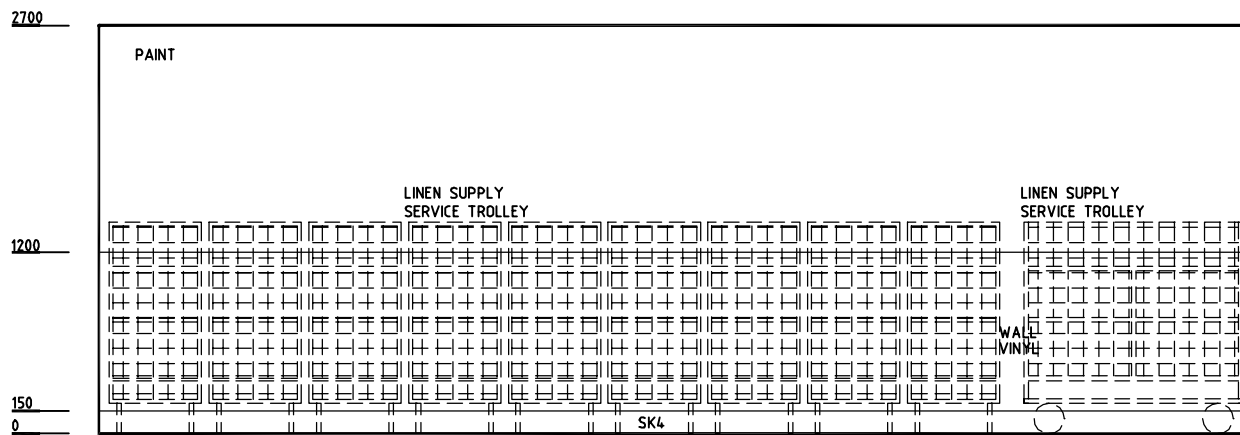


ELEVATION 3

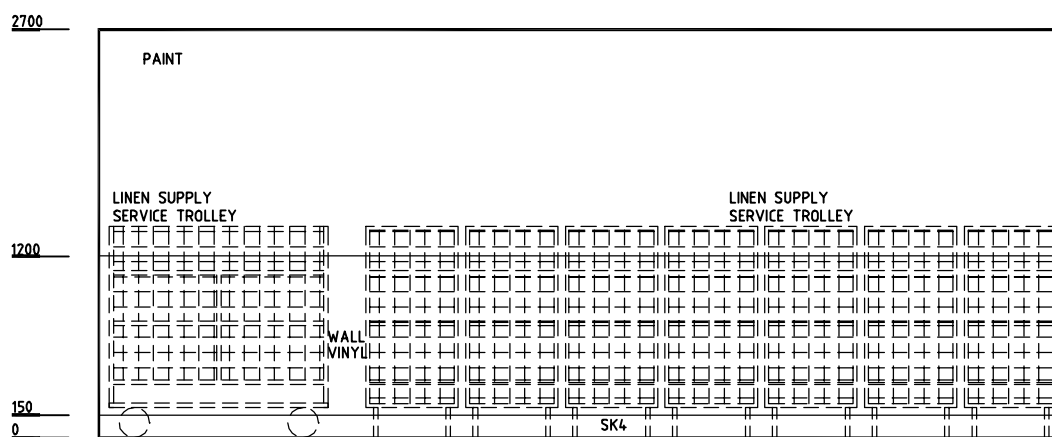

ELEVATION 4

REV	DESCRIPTION	DATE	BY	REV	DESCRIPTION	DATE	BY	REV	DESCRIPTION	DATE	BY
1	FIRST ISSUE	14.03.2014	AA								

 SHCC Guidelines	Sharjah Health Facility Guidelines at: www.healthdesign.com.au/shcc/hfg Editable version of Standard Components on Health Facility Briefing System (HFBS) at: www.healthdesign.com.au Provided by TAHPI		DESIGNED	APPROVED	DATE	SCALE(S)	SHEET
	CC	DB	30.12.13	1:50 in A3	2 of 2		
	CAD FILE NAME		PAPER DRAWING ID		ISSUE		
LHO-SO-SJ		LHO-SO-SJb		1			

This document is for advisory purpose only