

SHARJAH HEALTHCARE CITY STANDARD COMPONENTS

Room Layout Sheet


Room Name **Loading Dock**

RLS Room Code **LODK-SJ**

RDS Room Code **LODK-SJ**

CG
FW
GPO/S

CORNER GUARD
FLOOR WASTE
GENERAL POWER OUTLET - SPECIAL

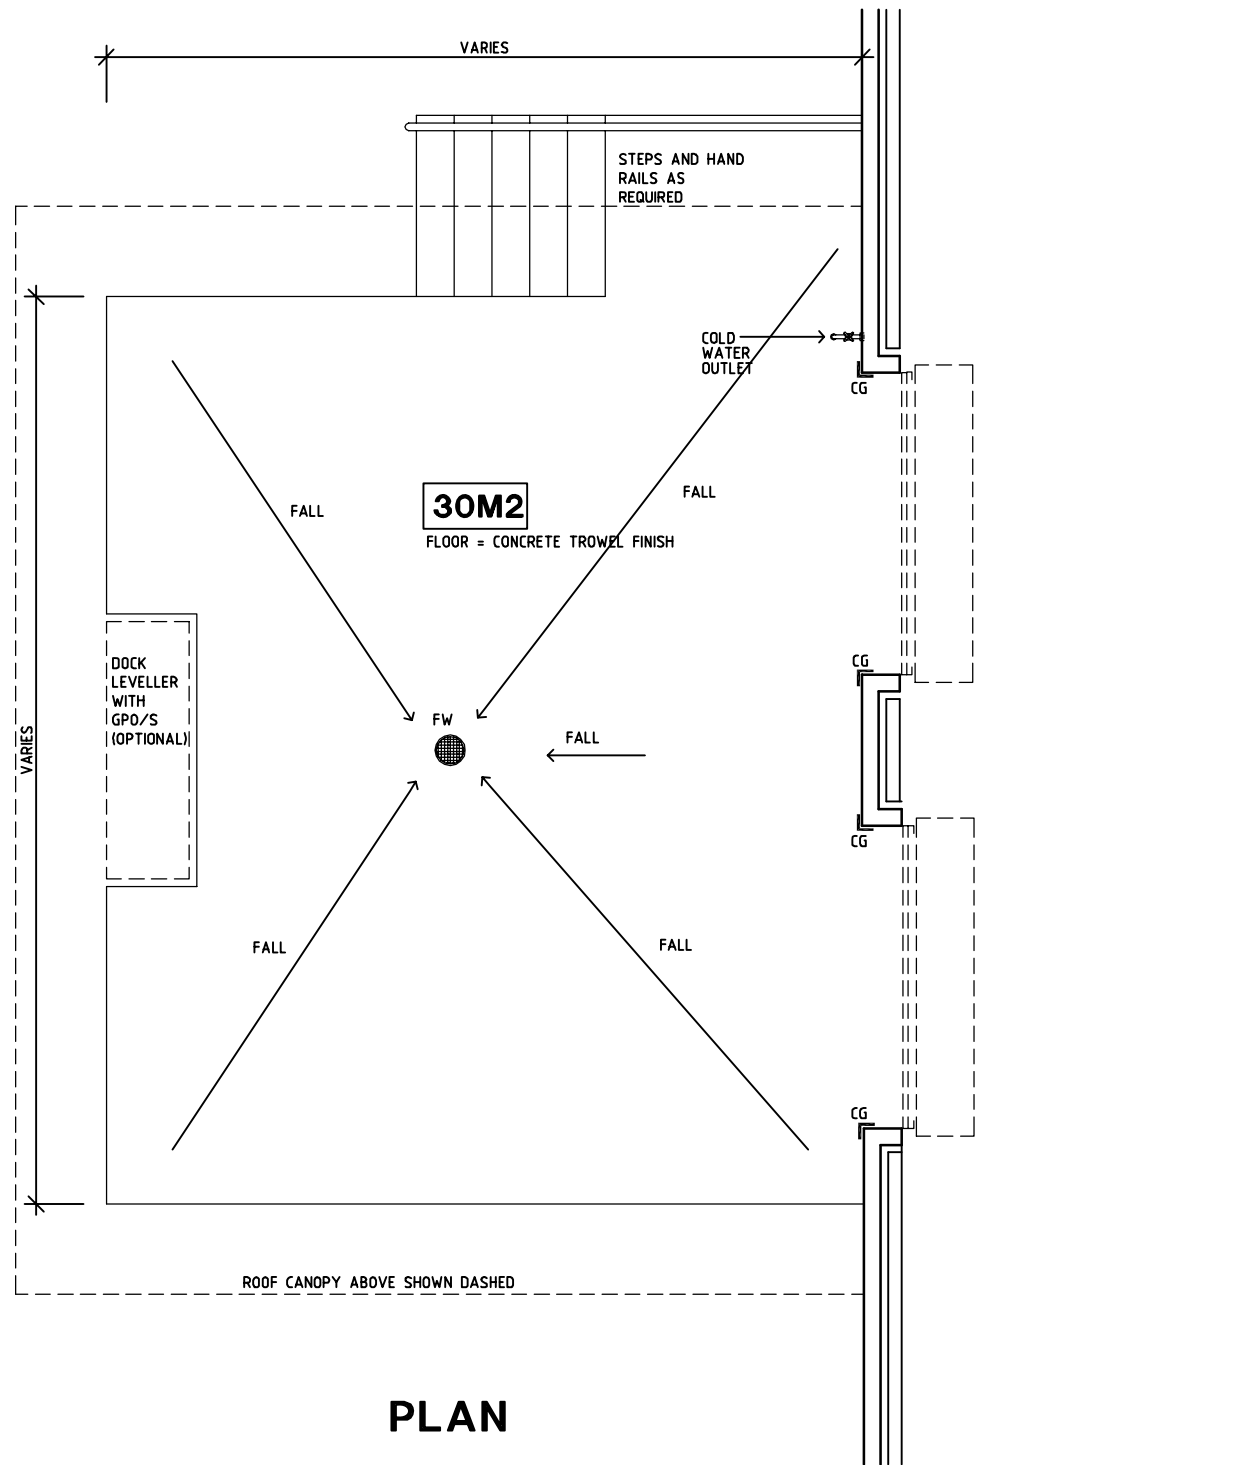

REV	DESCRIPTION	DATE	BY	REV	DESCRIPTION	DATE	BY	REV	DESCRIPTION	DATE	BY
1	FIRST ISSUE	14.03.2014	AA								

	DESIGNED: CC APPROVED: DB DATE: 30.12.13 SCALE(S): 1:50 in A3 SHEET: 1 of 2	
	CAD FILE NAME: LODK-SJ PAPER DRAWING ID: LODK-SJa ISSUE: 1	
	Sharjah Health Facility Guidelines at: www.healthdesign.com.au/shcc/hfg Editable version of Standard Components on Health Facility Briefing System (HFBS) at: www.healthdesign.com.au Provided by TAHPI	

This document is for advisory purpose only


SHARJAH HEALTHCARE CITY STANDARD COMPONENTS

Room Layout Sheet


Room Name **Loading Dock**

RLS Room Code **LODK-SJ**
RDS Room Code **LODK-SJ**

CG
FW
GPO/S
CORNER GUARD
FLOOR WASTE
GENERAL POWER OUTLET - SPECIAL

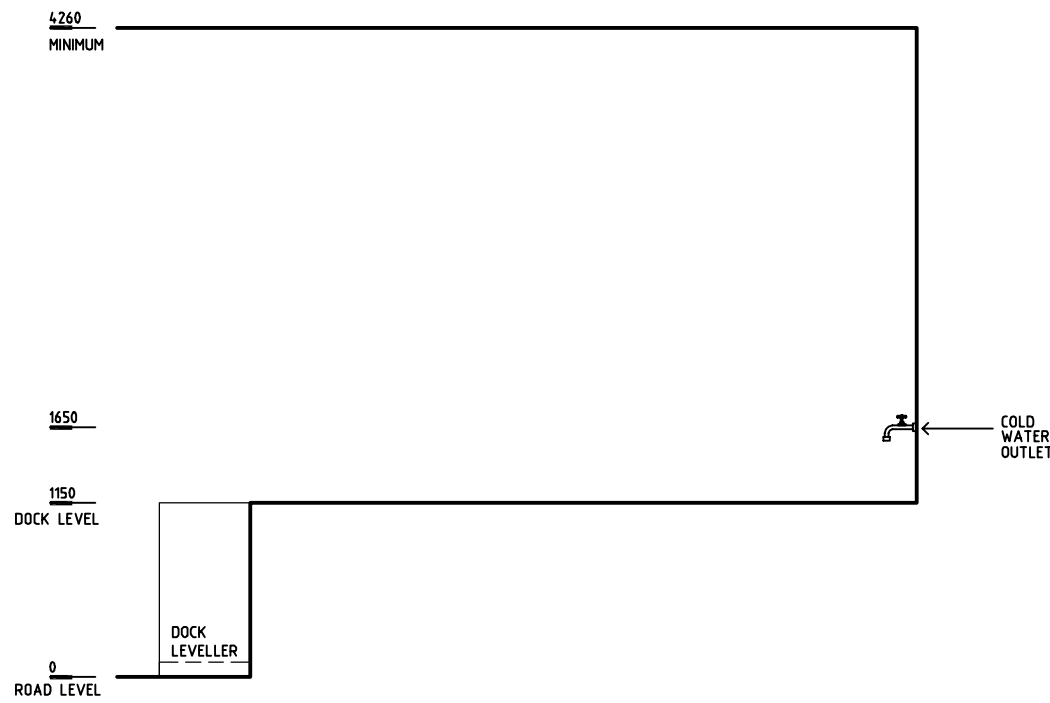

ELEVATION 1

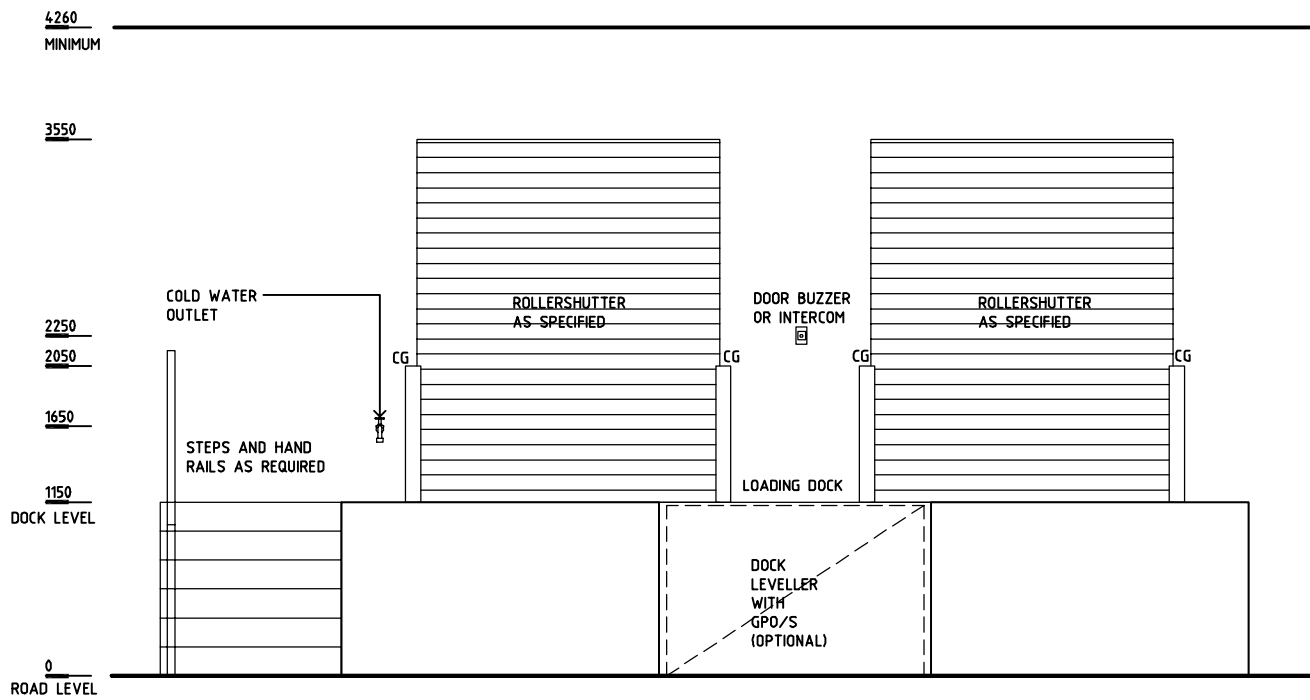

ELEVATION 2

REV	DESCRIPTION	DATE	BY	REV	DESCRIPTION	DATE	BY	REV	DESCRIPTION	DATE	BY
1	FIRST ISSUE	14.03.2014	AA								

	Sharjah Health Facility Guidelines at: www.healthdesign.com.au/shcc/hfg Editable version of Standard Components on Health Facility Briefing System (HFBS) at: www.healthdesign.com.au Provided by TAHPI				DESIGNED	APPROVED	DATE	SCALE(S)	SHEET
	CC	DB	30.12.13	1:50 in A3	2 of 2				
	CAD FILE NAME		PAPER DRAWING ID		ISSUE				
LODK-SJ		LODK-SJb		1					

This document is for advisory purpose only