


SHARJAH HEALTHCARE CITY STANDARD COMPONENTS

Room Layout Sheet


Room Name **Neonatal Bay - Intensive Care**

RLS Room Code **NBICU-SJ**
RDS Room Code **NBICU-SJ**

- AS ADJUSTABLE SHELF
- CAC CABLE ACCESS CAP
- CG CORNER GUARD
- COM/2 COMMUNICATION OUTLET - DOUBLE
- CR CRASH RAIL
- DDG DISPENSER - DISPOSABLE GLOVES
- DHM DISPENSER - HAND MOISTURISER
- DHT DISPENSER - HAND TOWEL
- DS DISPENSER - SOAP
- DSA DISPENSER - SOAP ANTISEPTIC
- EC EMERGENCY CALL
- GPO/IEP EMERGENCY POWER OUTLET - SINGLE
- GPO/C GENERAL POWER OUTLET - CLEANER'S
- LS/P LIGHT SWITCH - PELMET
- MA MEDICAL AIR
- NA NURSE ASSIST CALL
- O2 OXYGEN
- S SUCTION
- SBB SUCTION BOTTLE BRACKET
- SK4 FLOOR VINYL COVERED SKIRTING
- V1 VINYL FLOORING STANDARD SLIP RESISTANT

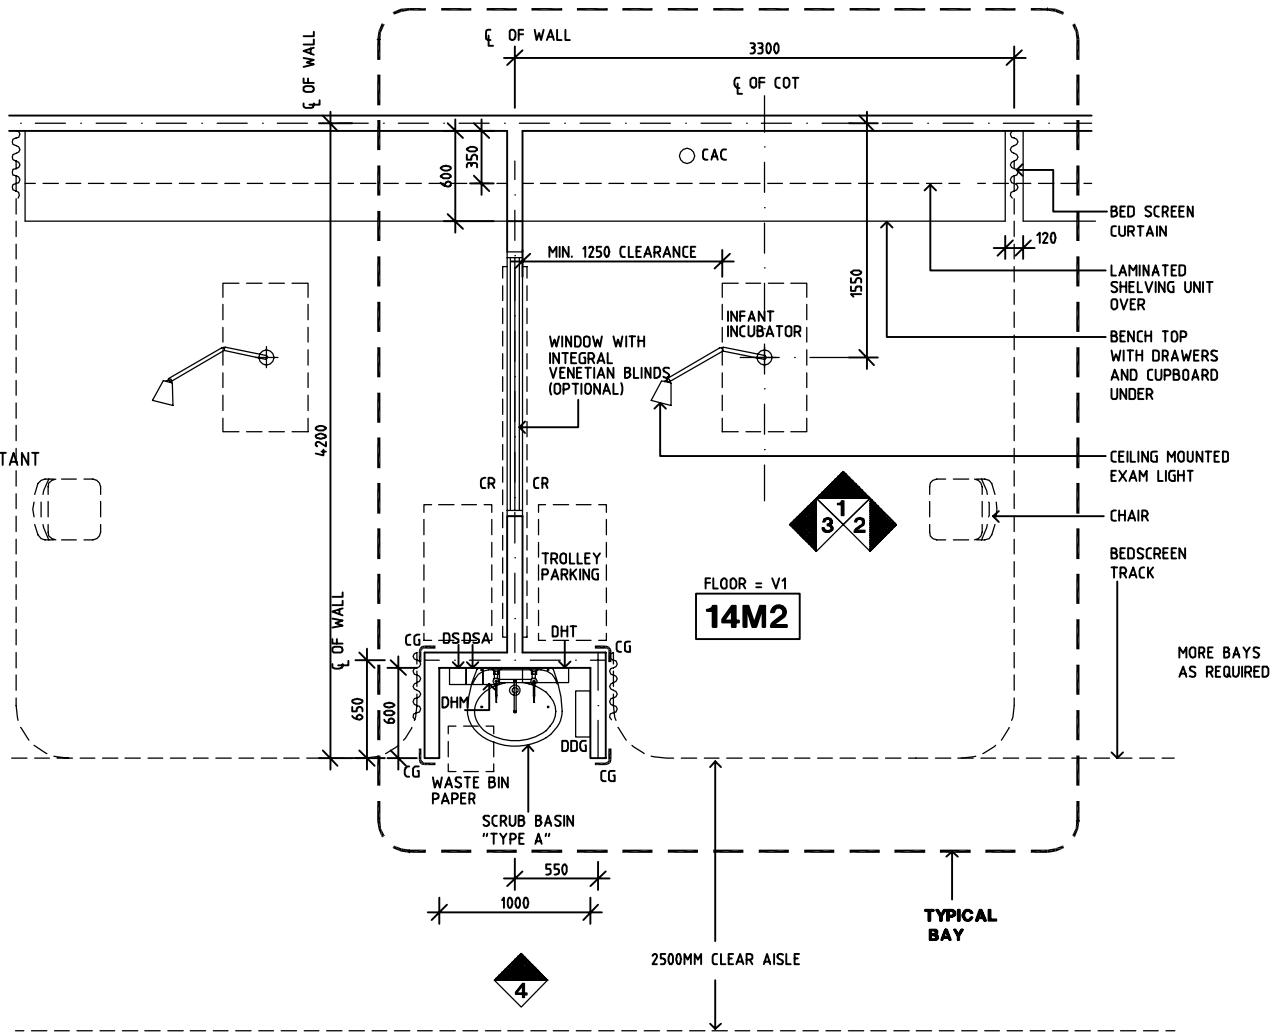


PLAN

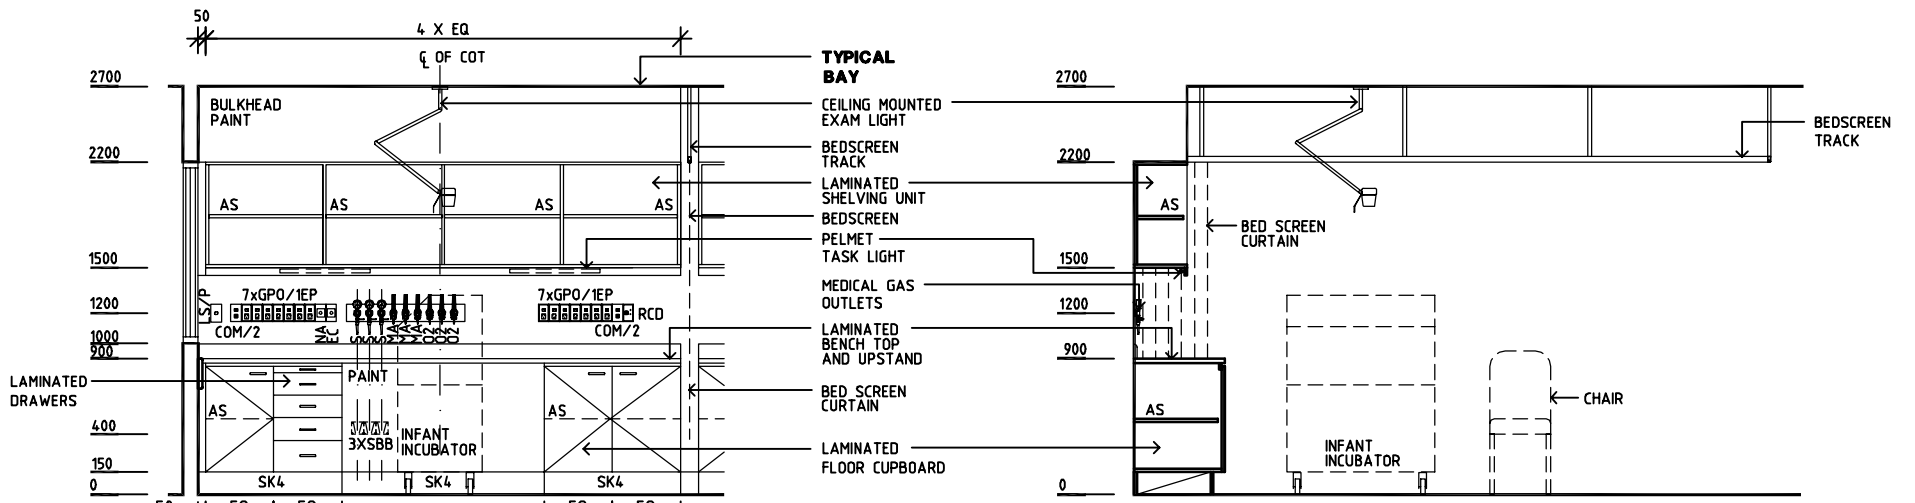


ELEVATION 1

ELEVATION 2

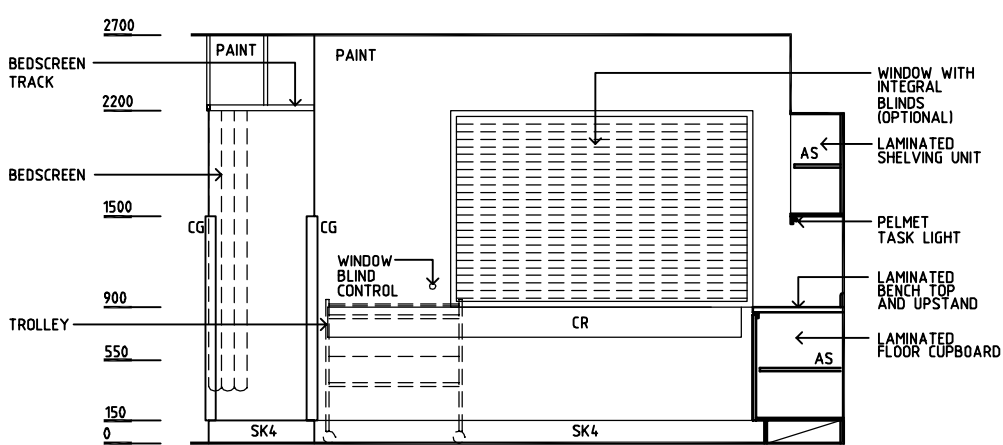

ELEVATION 3

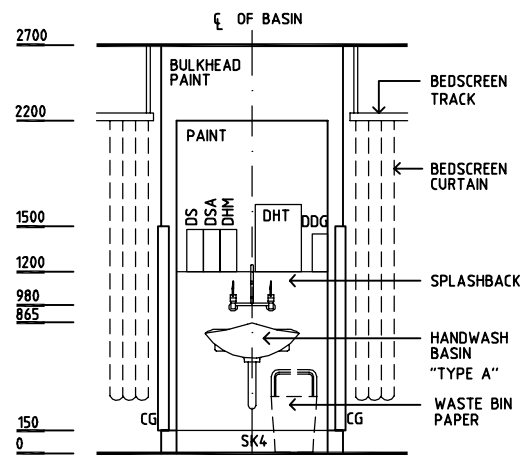

ELEVATION 4

REV	DESCRIPTION	DATE	BY	REV	DESCRIPTION	DATE	BY	REV	DESCRIPTION	DATE	BY
1	FIRST ISSUE	14.03.2014	AA								



Sharjah Health Facility Guidelines at:
www.healthdesign.com.au/shccfg
Editable version of Standard Components on
Health Facility Briefing System (HFBS) at:
www.healthdesign.com.au
Provided by TAHPI

DESIGNED	APPROVED	DATE	SCALE(S)	SHEET
CC	DB	30.12.13	1:50 in A3	1 of 1
CAD FILE NAME		PAPER DRAWING ID		ISSUE
NBICU-SJ		NBICU-SJ		1

This document is for advisory purpose only