


# SHARJAH HEALTHCARE CITY STANDARD COMPONENTS

Room Layout Sheet


Room Name **Set-Up Room, 8m<sup>2</sup>**

RLS Room Code **SETUP-8-SJ**  
RDS Room Code **SETUP-8-SJ**


- CR CRASH RAIL
- CG CORNER GUARD
- COM/2 COMMUNICATION OUTLET - DOUBLE
- DGL DOUBLE GLAZED
- DP DOOR AND DOOR FRAME PROTECTION
- GPO/2 GENERAL POWER OUTLET - DOUBLE
- OPS OBSERVATION PANEL WITH SLIDING PANEL
- SK4 FLOOR VINYL COVERED SKIRTING
- SR SCRUB RESISTANT
- V1 VINYL FLOORING, STANDARD SLIP RESISTANT
- WB WHITEBOARD

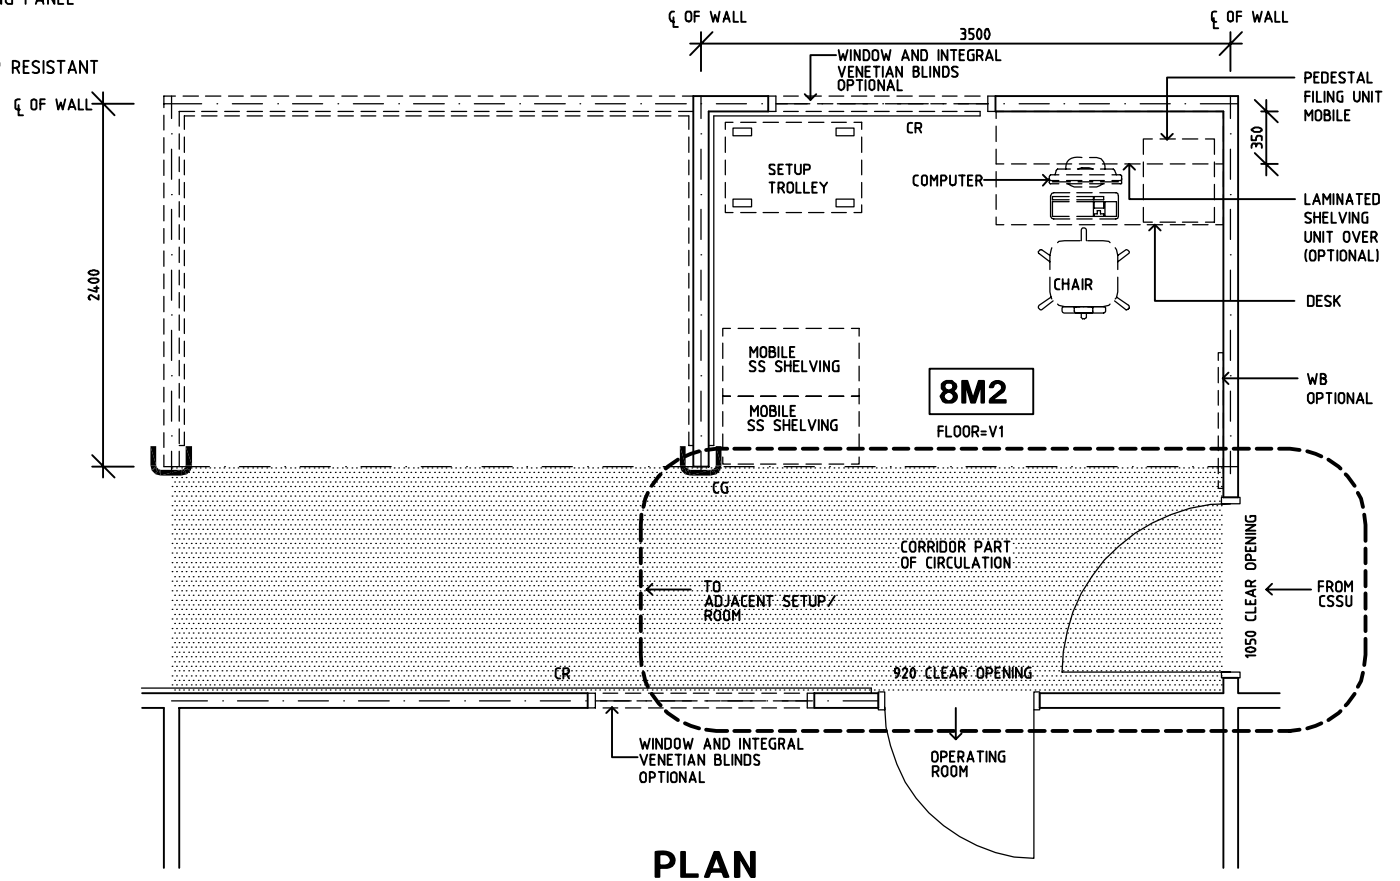


**PLAN**

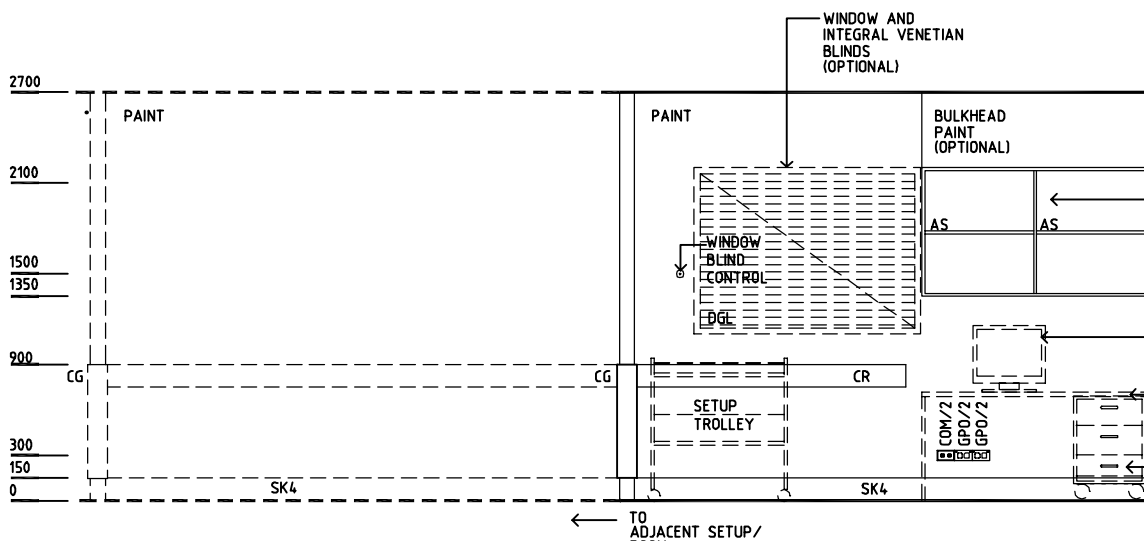


**ELEVATION 1**

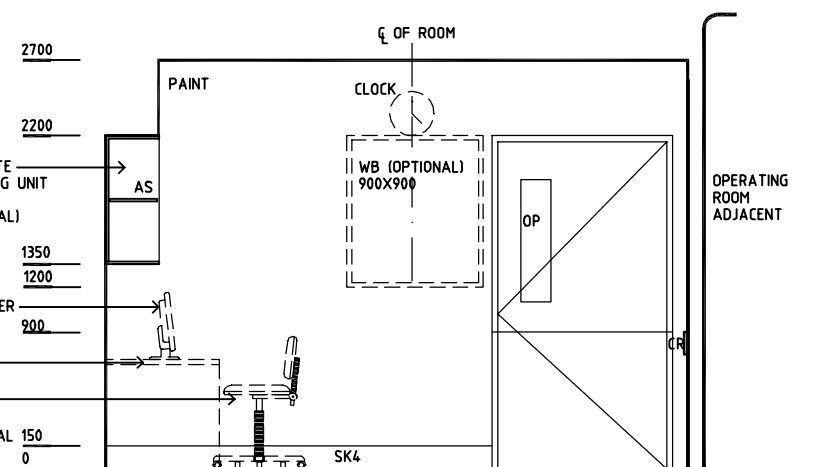

**ELEVATION 2**

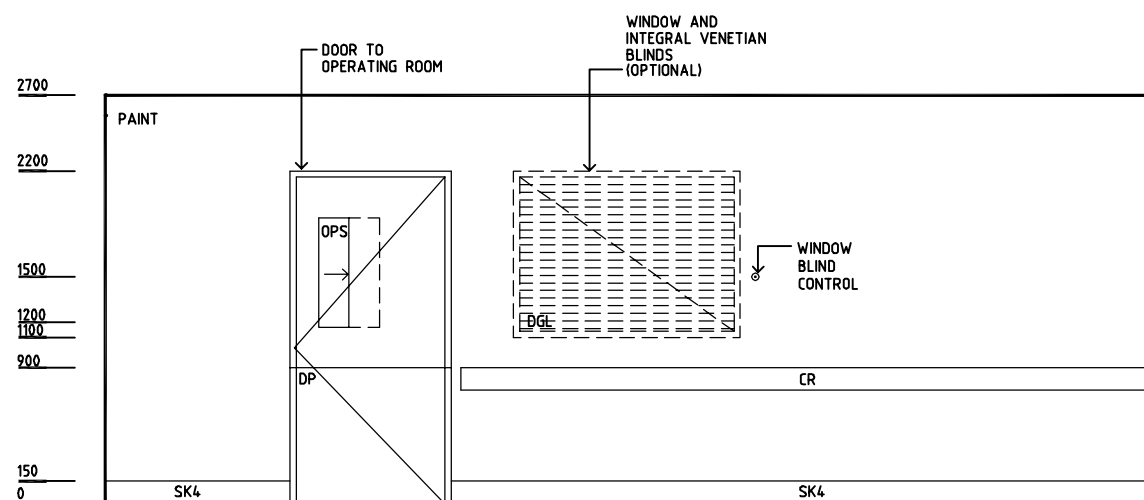

**ELEVATION 3**

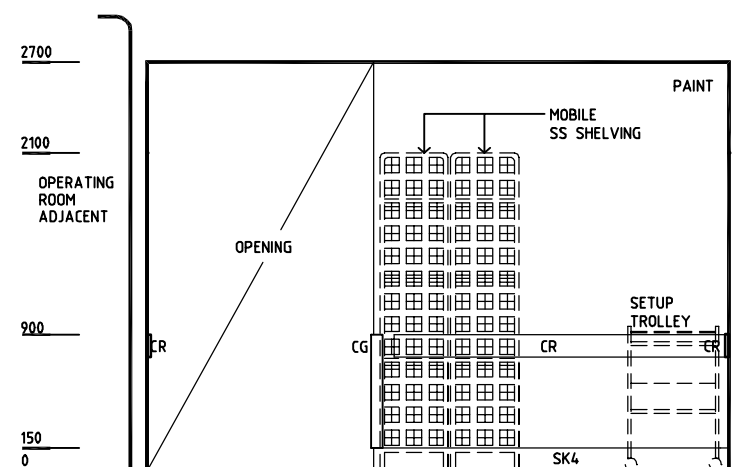

**ELEVATION 4**

| REV | DESCRIPTION | DATE       | BY | REV | DESCRIPTION | DATE | BY | REV | DESCRIPTION | DATE | BY |
|-----|-------------|------------|----|-----|-------------|------|----|-----|-------------|------|----|
| 1   | FIRST ISSUE | 14.03.2014 | AA |     |             |      |    |     |             |      |    |



Sharjah Health Facility Guidelines at:  
www.healthdesign.com.au/shcc/hfg  
Editable version of Standard Components on  
Health Facility Briefing System (HFBS) at:  
www.healthdesign.com.au  
Provided by TAHPI

| DESIGNED      | APPROVED | DATE             | SCALE(S)   | SHEET  |
|---------------|----------|------------------|------------|--------|
| CC            | DB       | 30.12.13         | 1:50 in A3 | 1 of 1 |
| CAD FILE NAME |          | PAPER DRAWING ID |            | ISSUE  |
| SETUP-8-SJ    |          | SETUP-8-SJ       |            | 1      |

This document is for advisory purpose only