


SHARJAH HEALTHCARE CITY STANDARD COMPONENTS

Room Layout Sheet


Room Name **Store - Loan Equipment, 60m²**

RLS Room Code **STLE-60-SJ**
RDS Room Code **STLE-60-SJ**

- COM/2 COMMUNICATION OUTLET - DOUBLE
- CR CRASH RAIL
- DP DOOR & DOOR FRAME PROTECTION
- EH EQUIPMENT HOOK
- GPO/2 GENERAL POWER OUTLET - DOUBLE
- LS/R LIGHT SWITCH - ROOM
- SK4 FLOOR VINYL COVED SKIRTING
- V1 VINYL FLOORING STANDARD SLIP RESISTANT
- WB WHITEBOARD

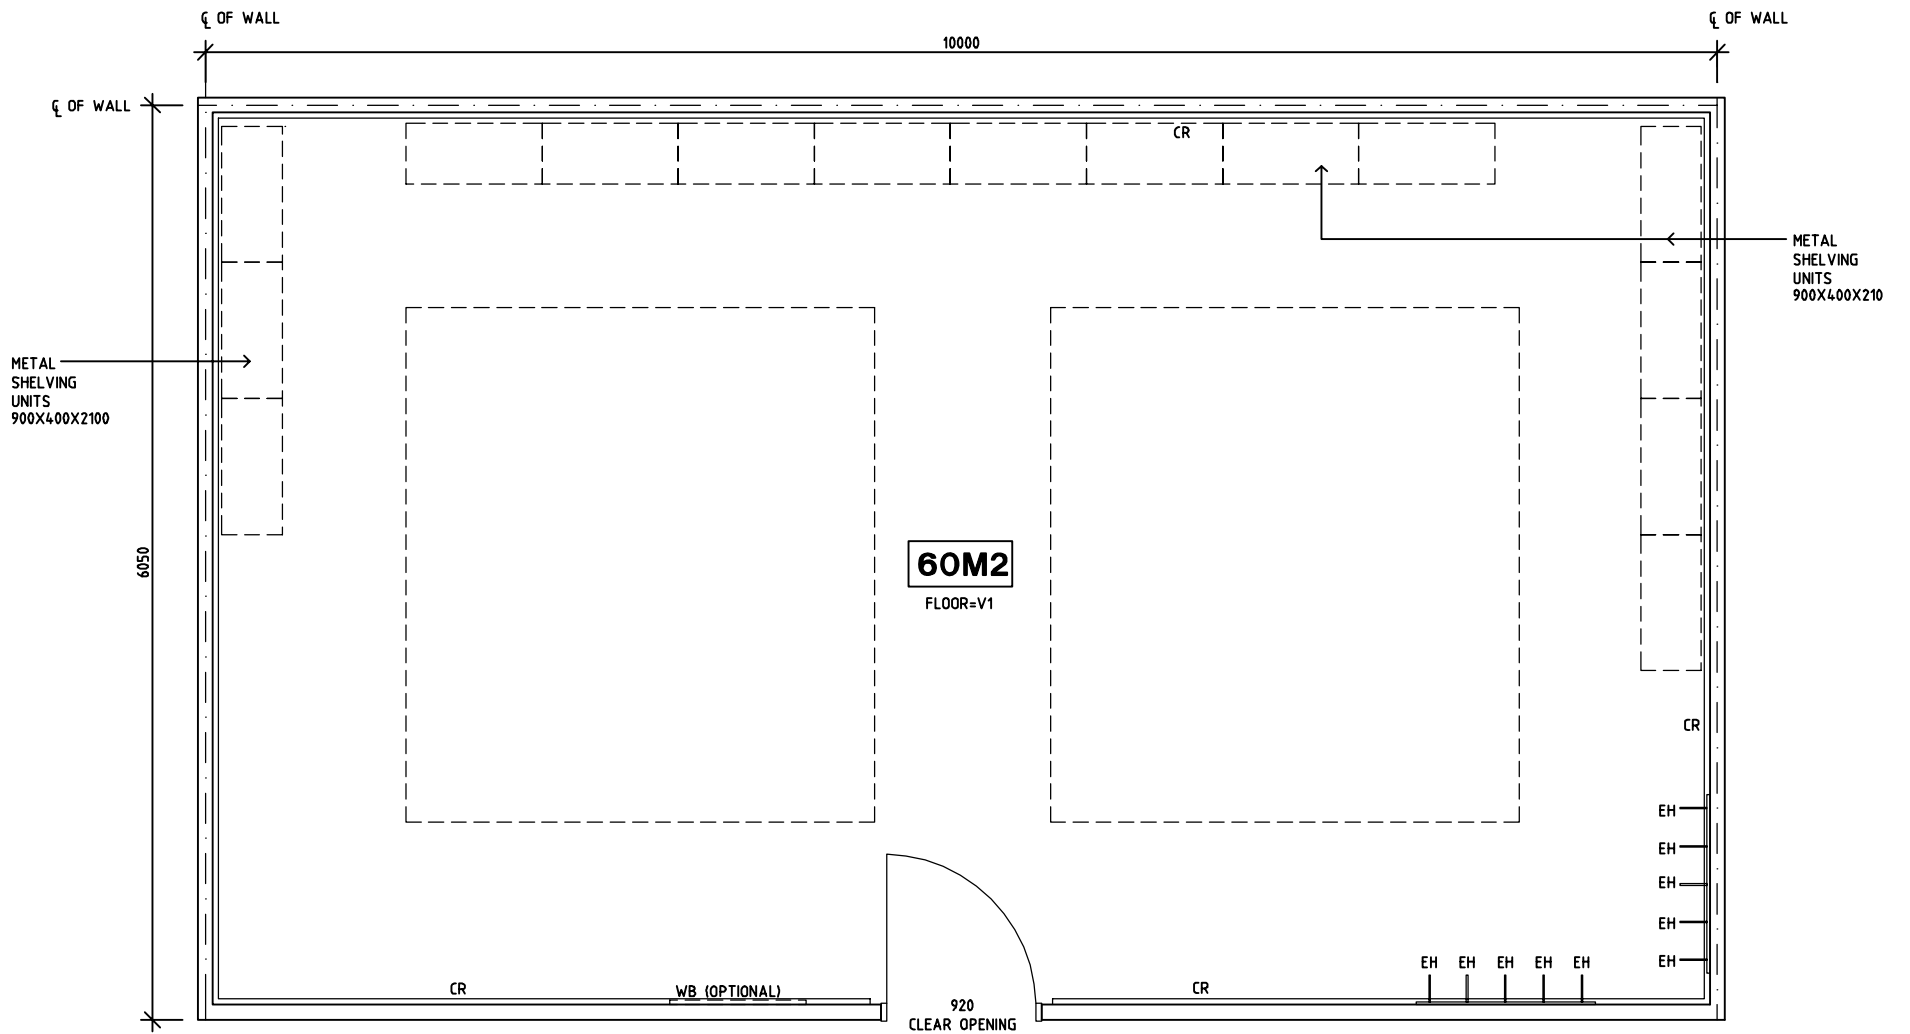

PLAN

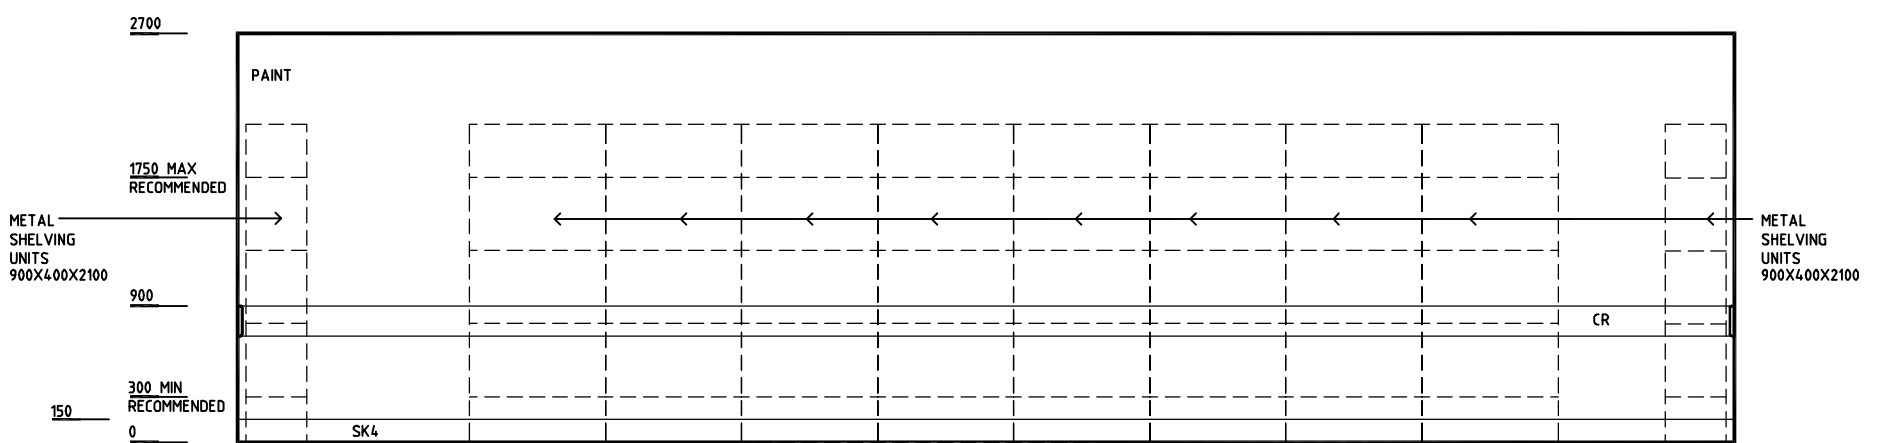

ELEVATION 1

REV	DESCRIPTION	DATE	BY	REV	DESCRIPTION	DATE	BY	REV	DESCRIPTION	DATE	BY
1	FIRST ISSUE	14.03.2014	AA								

	DESIGNED	APPROVED	DATE	SCALE(S)	SHEET
	CC	DB	30.12.13	1:50 in A3	1 of 2
	CAD FILE NAME		PAPER DRAWING ID		ISSUE
STLE-60-SJ		STLE-60-SJa		1	

This document is for advisory purpose only


SHARJAH HEALTHCARE CITY STANDARD COMPONENTS

Room Layout Sheet


Room Name **Store - Loan Equipment, 60m²**

RLS Room Code **STLE-60-SJ**
RDS Room Code **STLE-60-SJ**


COM/2	COMMUNICATION OUTLET - DOUBLE
CR	CRASH RAIL
DP	DOOR & DOOR FRAME PROTECTION
EH	EQUIPMENT HOOK
GPO/2	GENERAL POWER OUTLET - DOUBLE
LS/R	LIGHT SWITCH - ROOM
SK4	FLOOR VINYL COVED SKIRTING
V1	VINYL FLOORING STANDARD SLIP RESISTANT
WB	WHITEBOARD

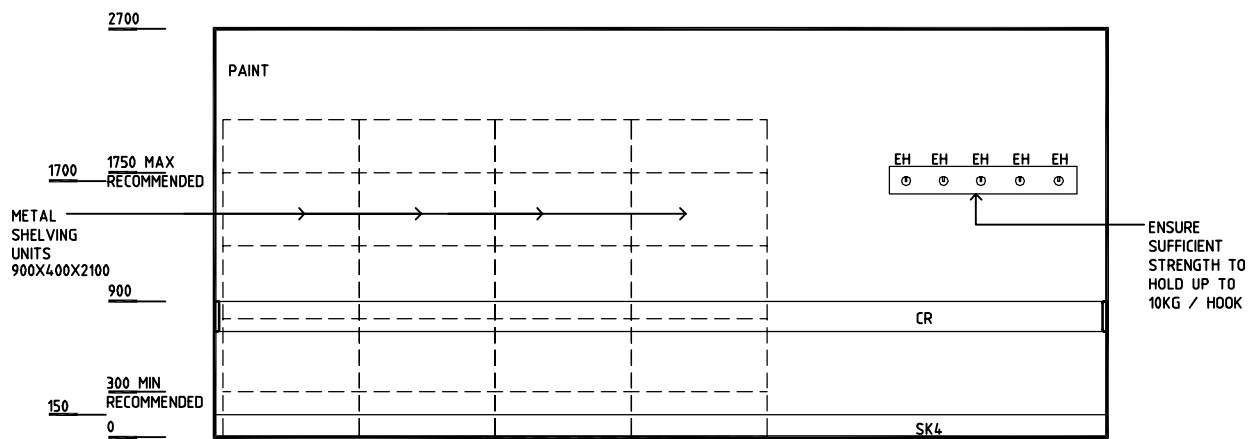

ELEVATION 2

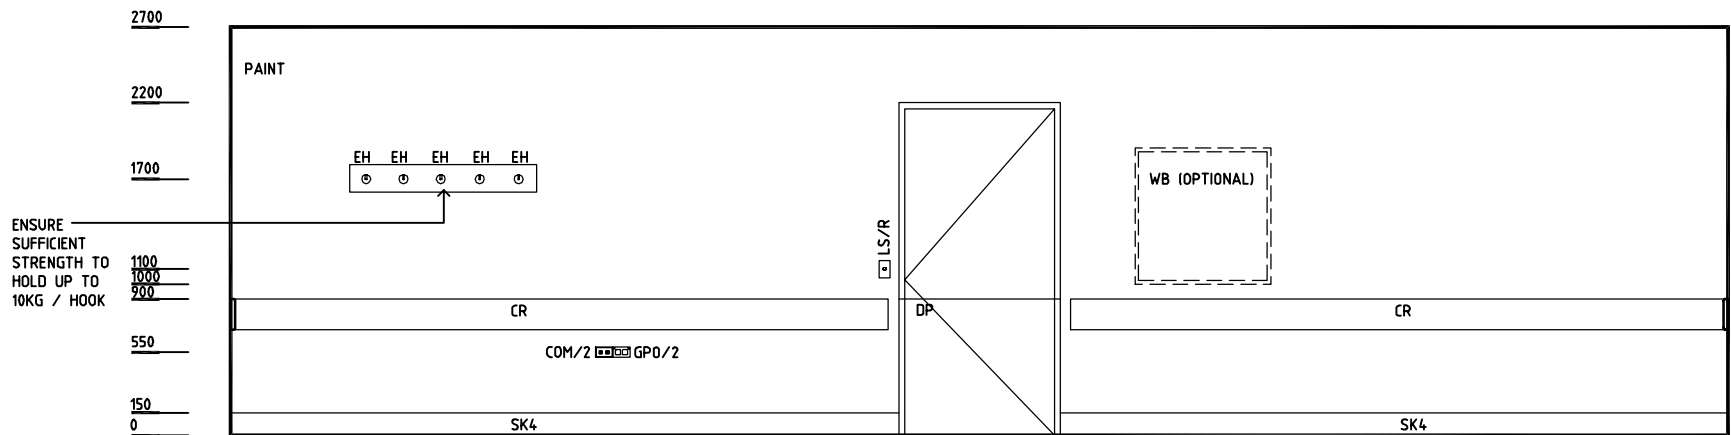

ELEVATION 3

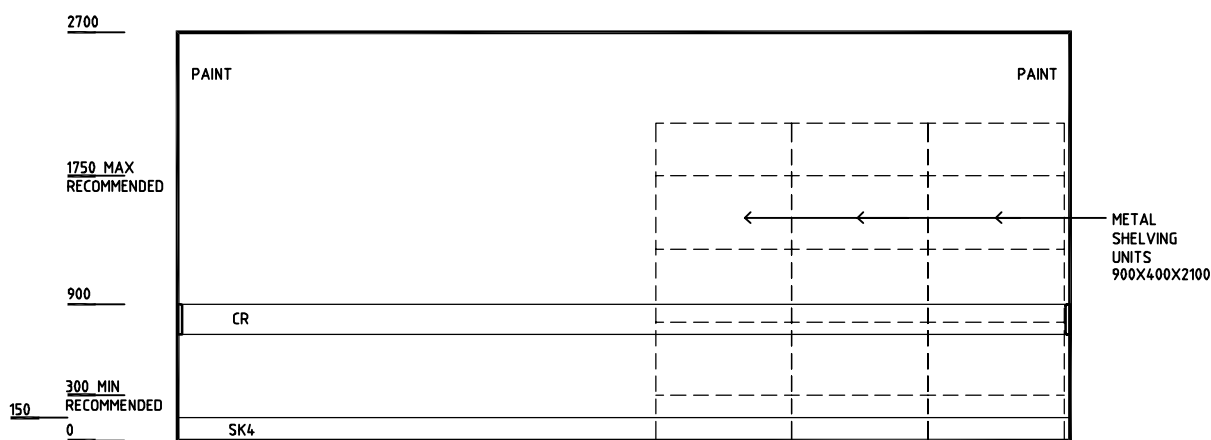

ELEVATION 4

REV	DESCRIPTION	DATE	BY	REV	DESCRIPTION	DATE	BY	REV	DESCRIPTION	DATE	BY
1	FIRST ISSUE	14.03.2014	AA								

	DESIGNED	APPROVED	DATE	SCALE(S)	SHEET
	CC	DB	30.12.13	1:50 in A3	2 of 2
	CAD FILE NAME		PAPER DRAWING ID		ISSUE
STLE-60-SJ		STLE-60-SJb		1	

This document is for advisory purpose only