


SHARJAH HEALTHCARE CITY STANDARD COMPONENTS

Room Layout Sheet


Room Name **Store - Records (Inactive), 60m2**

RLS Room Code **STRS-60-SJ**
RDS Room Code **STRS-60-SJ**

- COM/2 COMMUNICATION OUTLET - DOUBLE
- GPO/2 GENERAL POWER OUTLET - DOUBLE
- LS/R LIGHT SWITCH - ROOM
- SK7 TIMBER SKIRTING
- WB WHITEBOARD

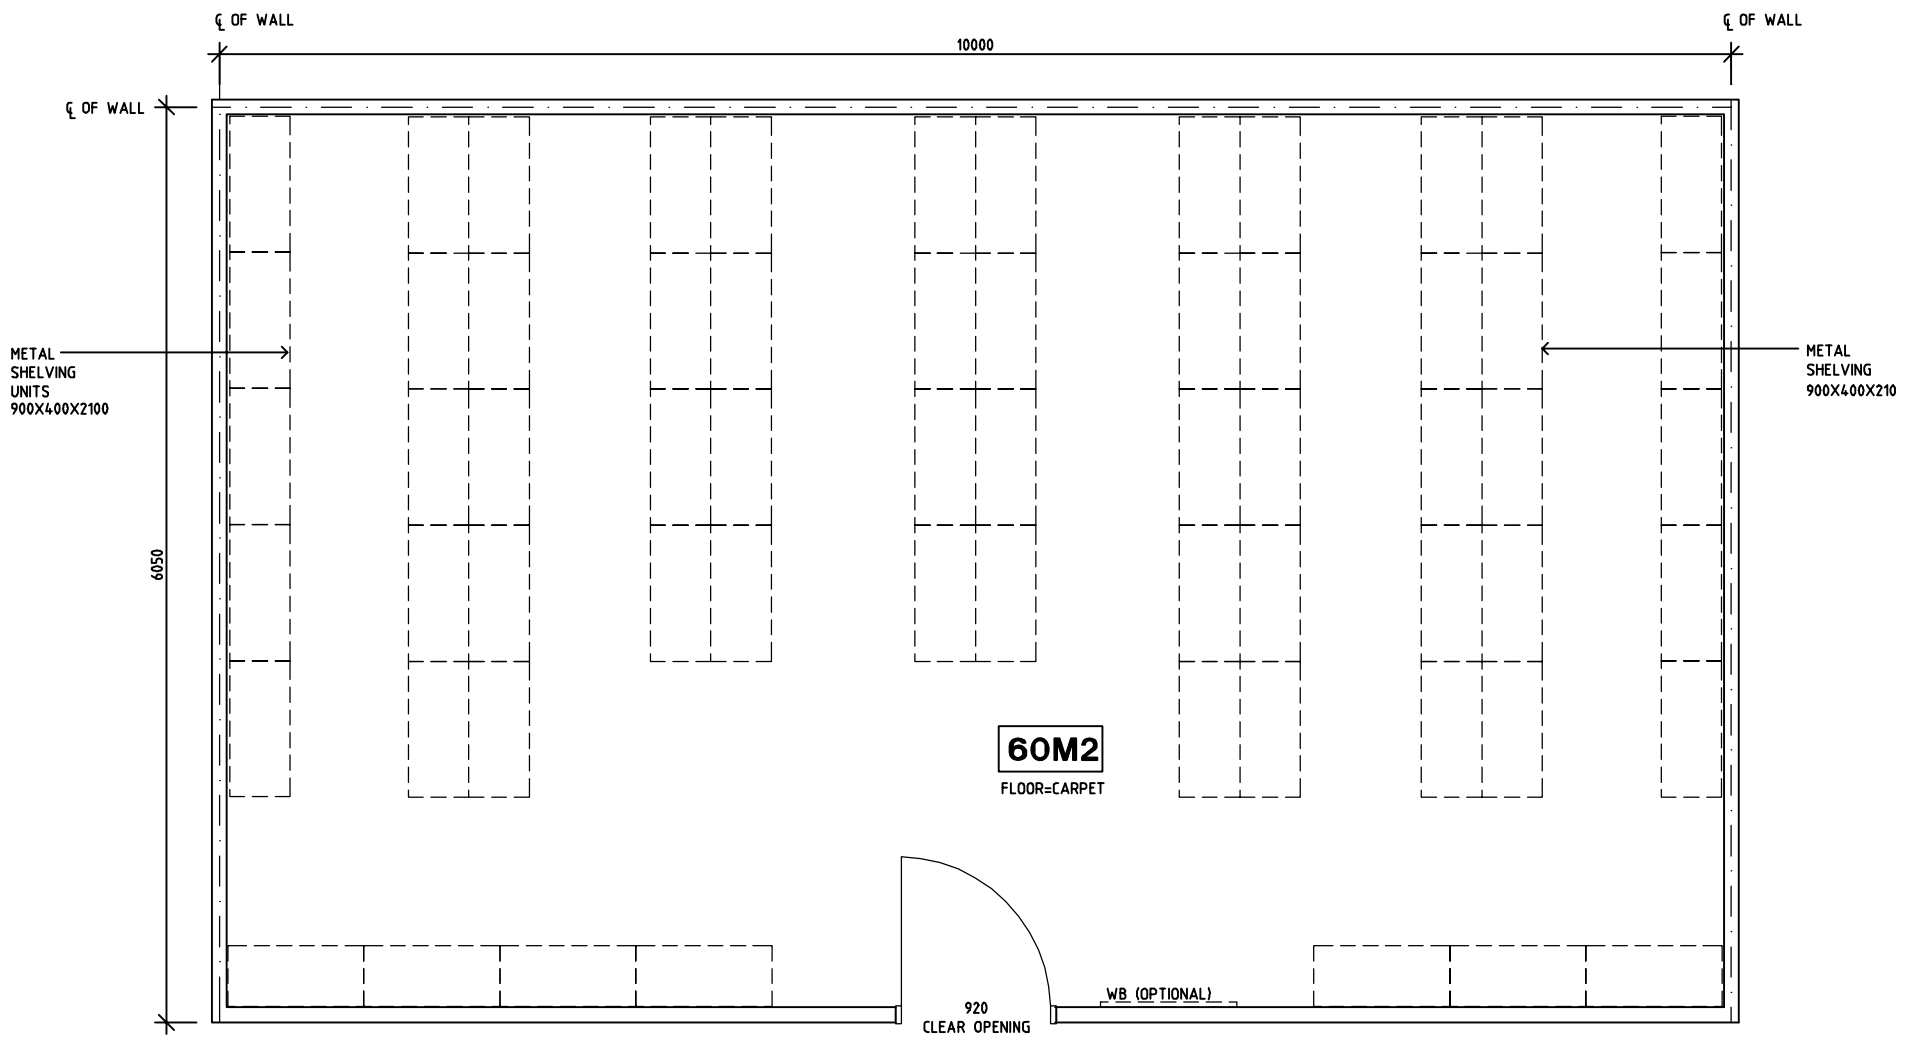

PLAN

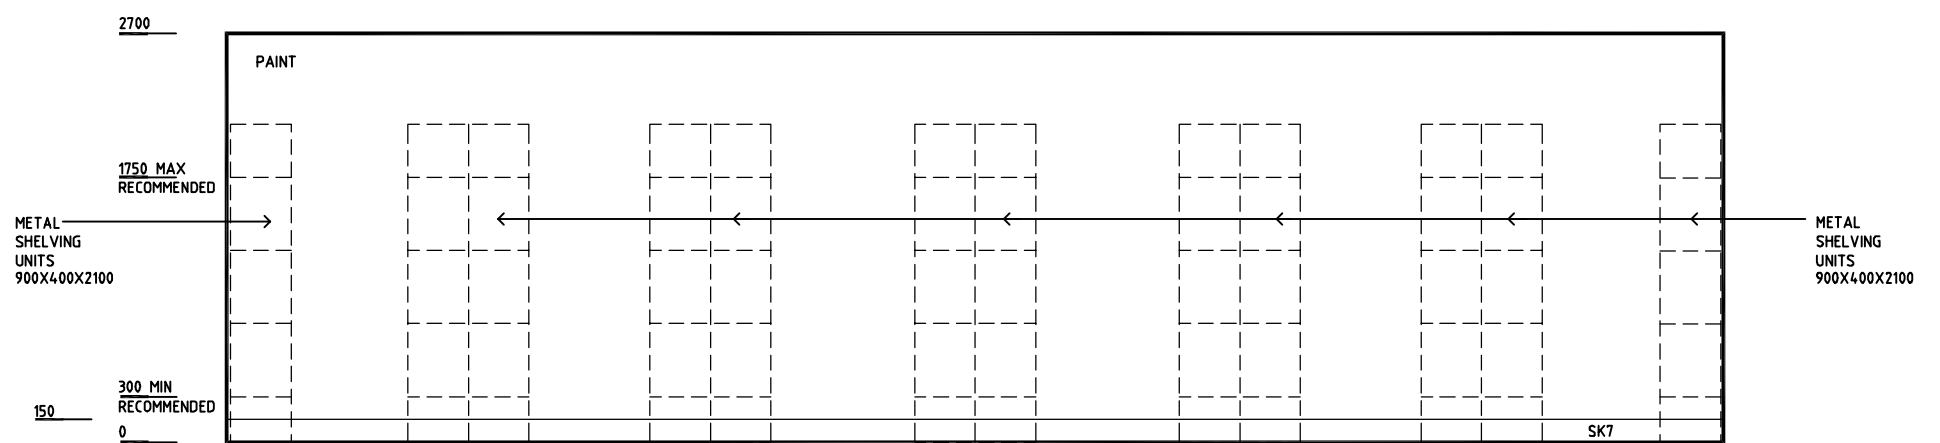

ELEVATION 1

REV	DESCRIPTION	DATE	BY	REV	DESCRIPTION	DATE	BY	REV	DESCRIPTION	DATE	BY
1	FIRST ISSUE	14.03.2014	AA								

	Sharjah Health Facility Guidelines at: www.healthdesign.com.au/shcc/hfg Editable version of Standard Components on Health Facility Briefing System (HFBS) at: www.healthdesign.com.au Provided by TAHPI				DESIGNED	APPROVED	DATE	SCALE(S)	SHEET
	CC	DB	30.12.13	1:50 in A3	1 of 2				
	CAD FILE NAME		PAPER DRAWING ID		ISSUE				
STRS-60-SJ		STRS-60-SJa		1					


SHARJAH HEALTHCARE CITY STANDARD COMPONENTS

Room Layout Sheet


Room Name **Store - Records (Inactive), 60m2**

RLS Room Code **STRS-60-SJ**
RDS Room Code **STRS-60-SJ**


- COM/2 COMMUNICATION OUTLET - DOUBLE
- GPO/2 GENERAL POWER OUTLET - DOUBLE
- LS/R LIGHT SWITCH - ROOM
- SK7 TIMBER SKIRTING
- WB WHITEBOARD

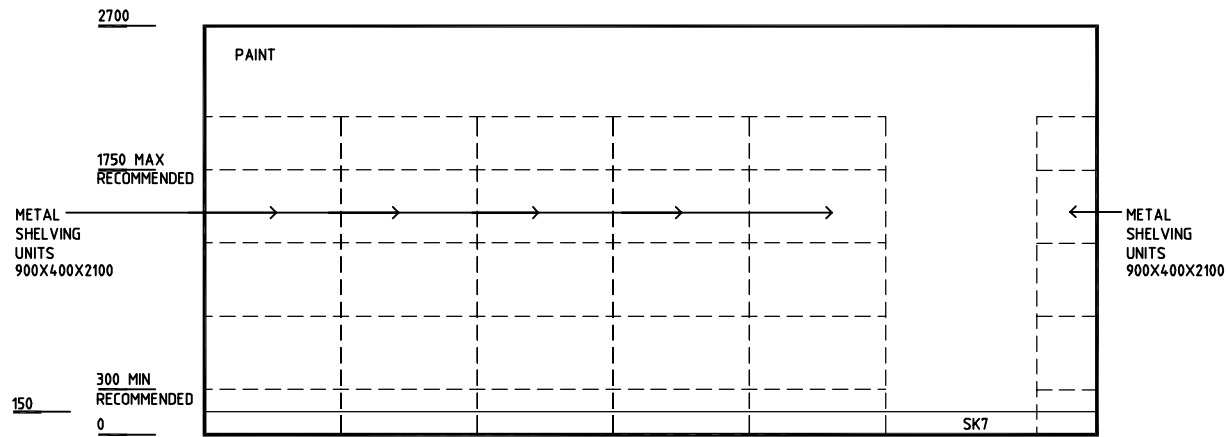

ELEVATION 2

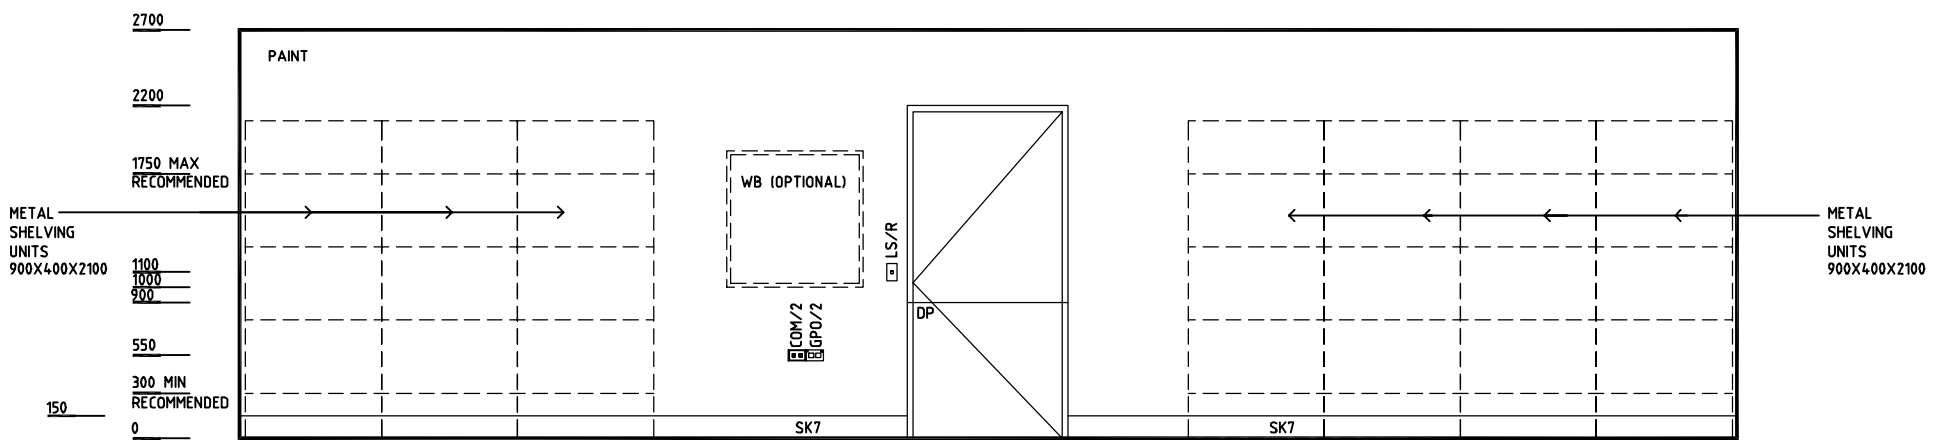


ELEVATION 3

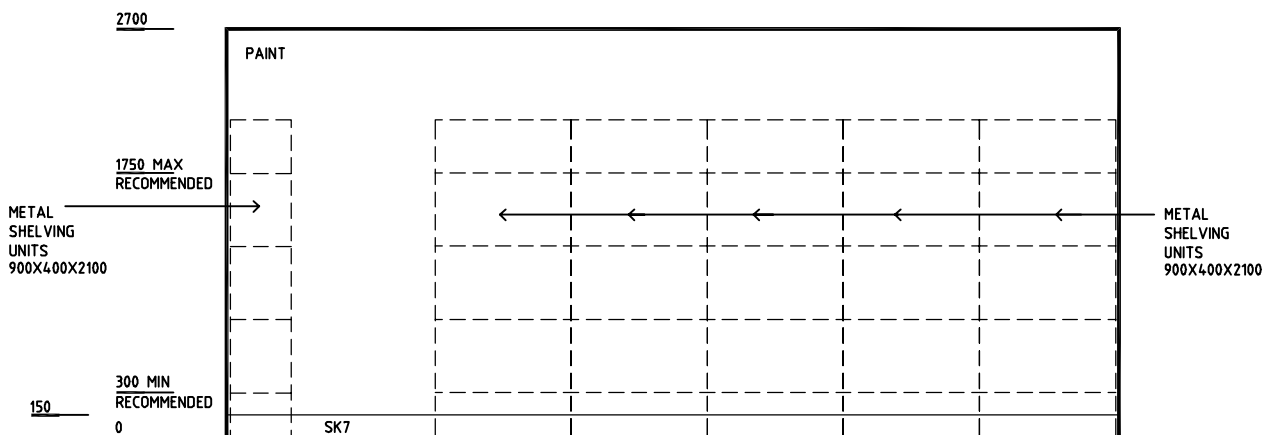

ELEVATION 4

REV	DESCRIPTION	DATE	BY	REV	DESCRIPTION	DATE	BY	REV	DESCRIPTION	DATE	BY
1	FIRST ISSUE	14.03.2014	AA								

 SHCC Guidelines	Sharjah Health Facility Guidelines at: www.healthdesign.com.au/shcc/hfg Editable version of Standard Components on Health Facility Briefing System (HFBS) at: www.healthdesign.com.au Provided by TAHPI		DESIGNED	APPROVED	DATE	SCALE(S)	SHEET
	CC	DB	30.12.13	1:50 in A3	1 of 2		
	CAD FILE NAME		PAPER DRAWING ID		ISSUE		
STRS-60-SJ		STRS-60-SJb		1			

This document is for advisory purpose only