


SHARJAH HEALTHCARE CITY STANDARD COMPONENTS

Room Layout Sheet

Room Name **Waiting, 30m2**

RLS Room Code **WAIT-30-SJ**
RDS Room Code **WAIT-30-SJ**

- COM/1 COMMUNICATION OUTLET-SINGLE
- GPO/1 GENERAL POWER OUTLET-SINGLE
- GPO/2 GENERAL POWER OUTLET-DOUBLE
- GPO/C GENERAL POWER OUTLET-CLEANER'S
- MATV MASTER ANTENNA TV
- PB PINBOARD
- SK7 TIMBER SKIRTING

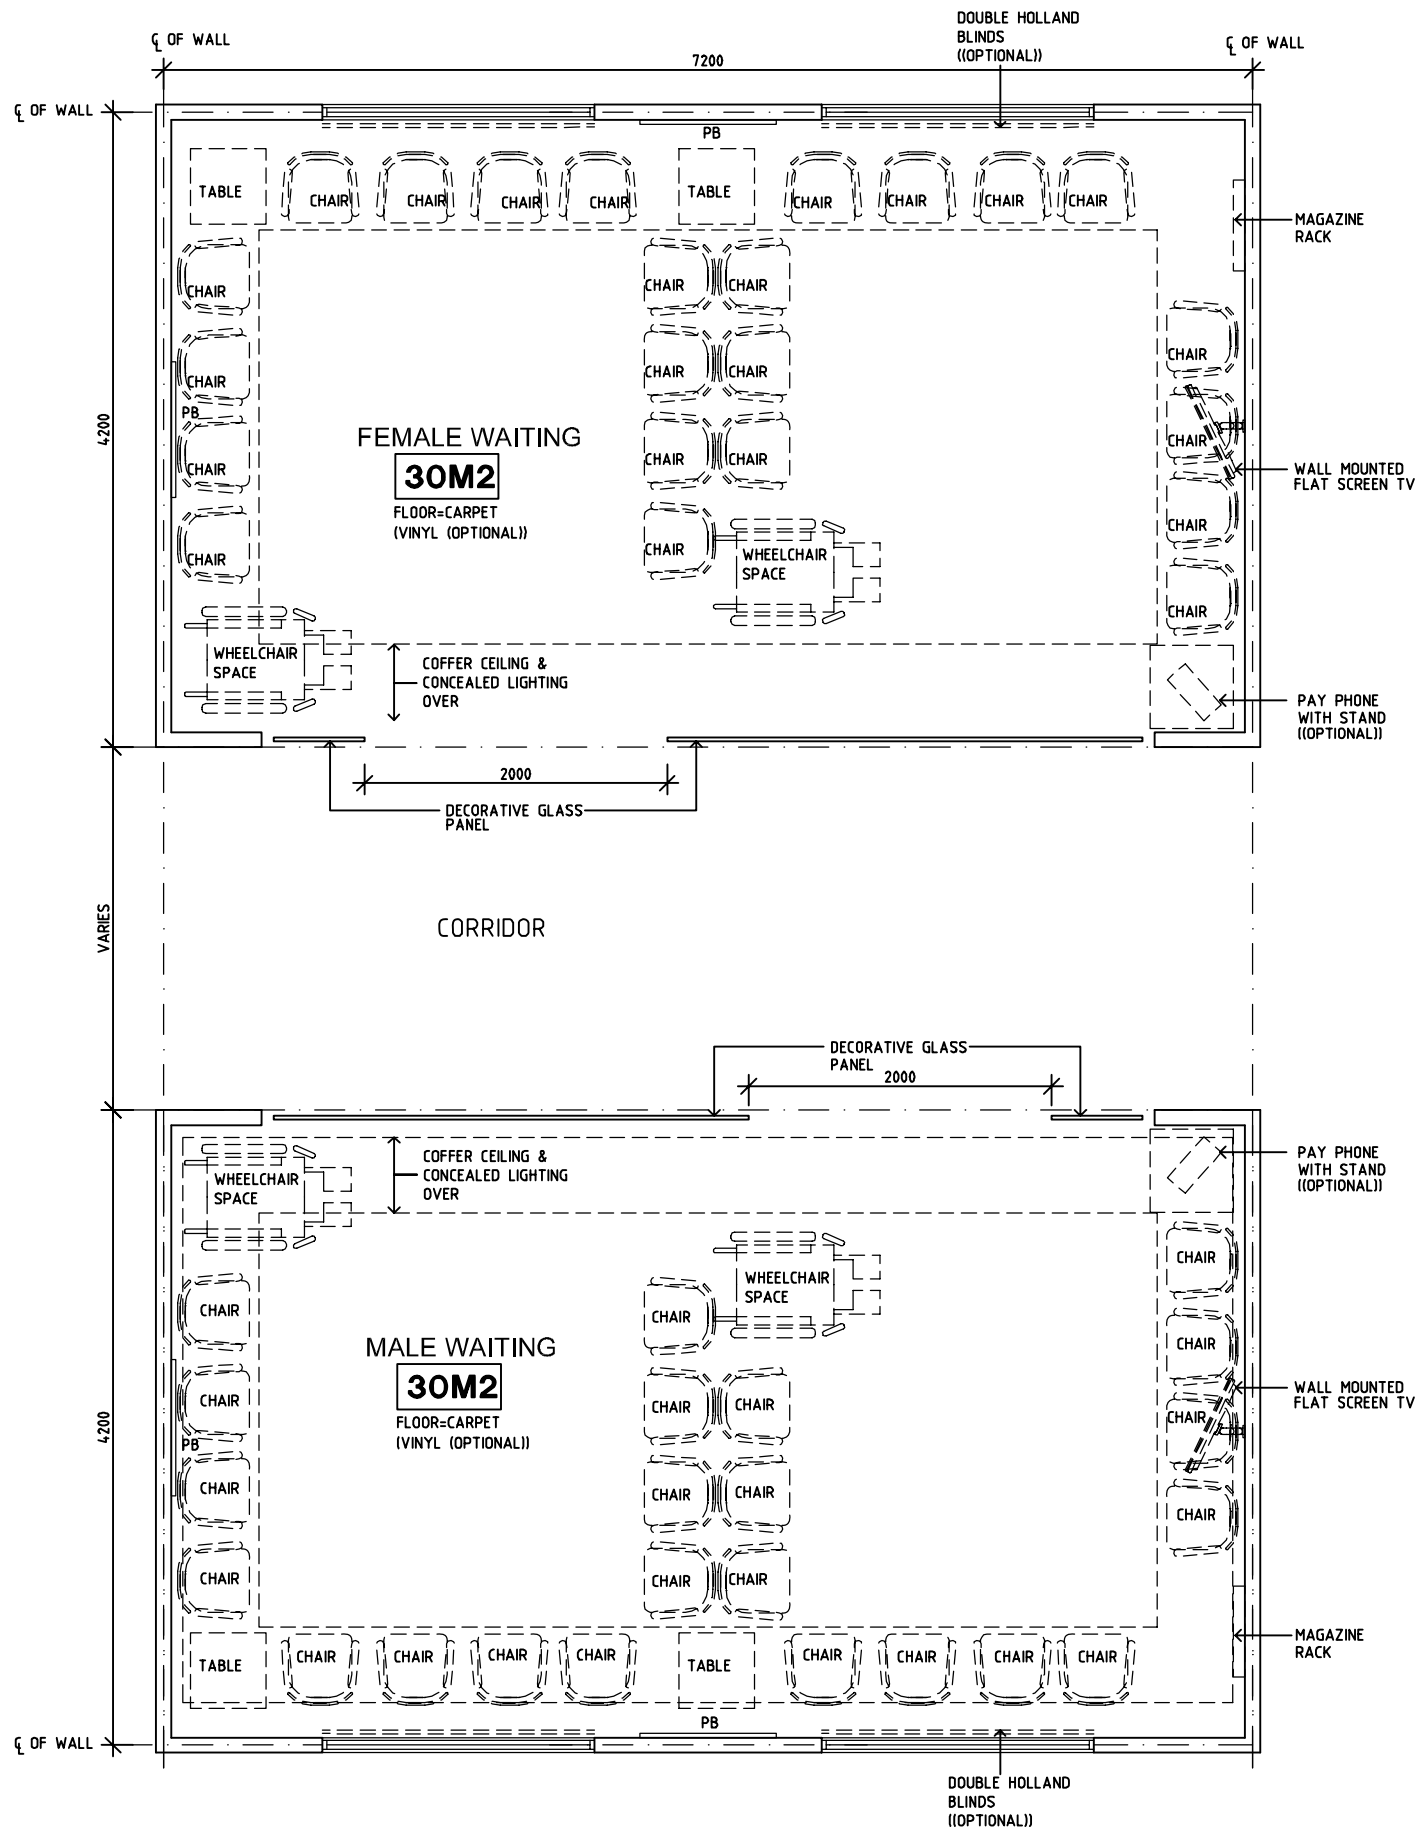

PLAN

| REV | DESCRIPTION | DATE | BY | REV | DESCRIPTION | DATE | BY | REV | DESCRIPTION | DATE | BY |
|-----|-------------|------------|----|-----|-------------|------|----|-----|-------------|------|----|
| 1 | FIRST ISSUE | 14.03.2014 | AA | | | | | | | | |



Sharjah Health Facility Guidelines at:
www.healthdesign.com.au/shcc/hfg
Editable version of Standard Components on
Health Facility Briefing System (HFBS) at:
www.healthdesign.com.au
Provided by TAHPI

| DESIGNED | APPROVED | DATE | SCALE(S) | SHEET |
|---------------|----------|------------------|------------|--------|
| CC | DB | 30.12.13 | 1:50 in A3 | 1 of 2 |
| CAD FILE NAME | | PAPER DRAWING ID | | ISSUE |
| WAIT-30-SJ | | WAIT-30-SJa | | 1 |

This document is for advisory purpose only


SHARJAH HEALTHCARE CITY STANDARD COMPONENTS

Room Layout Sheet


Room Name **Waiting, 30m2**

RLS Room Code **WAIT-30-SJ**
RDS Room Code **WAIT-30-SJ**

- COM/1 COMMUNICATION OUTLET-SINGLE
- GPO/1 GENERAL POWER OUTLET-SINGLE
- GPO/2 GENERAL POWER OUTLET-DOUBLE
- GPO/C GENERAL POWER OUTLET-CLEANER'S
- MATV MASTER ANTENNA TV
- PB PINBOARD
- SK7 TIMBER SKIRTING

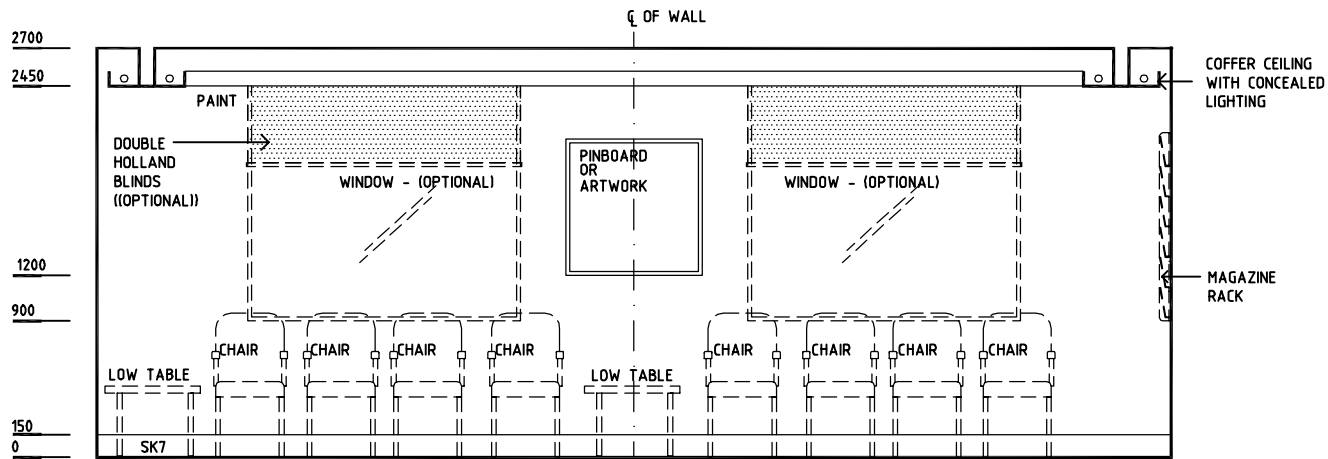


**ELEVATION 1
(ELEVATION 4 SIMILAR)**

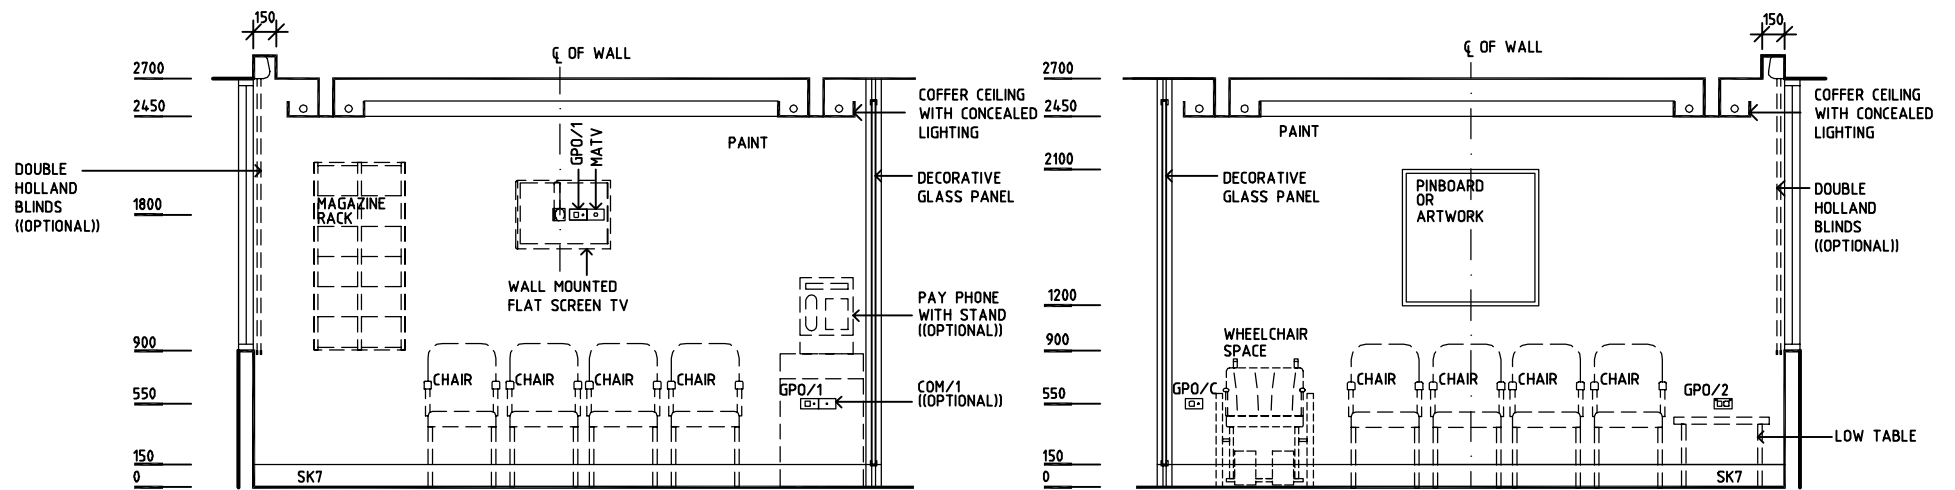

**ELEVATION 2
(ELEVATION 5 SIMILAR)**

**ELEVATION 3
(ELEVATION 6 SIMILAR)**

| REV | DESCRIPTION | DATE | BY | REV | DESCRIPTION | DATE | BY | REV | DESCRIPTION | DATE | BY |
|-----|-------------|------------|----|-----|-------------|------|----|-----|-------------|------|----|
| 1 | FIRST ISSUE | 14.03.2014 | AA | | | | | | | | |

| | | | | | | | | | |
|--|---|-------------|------------------|------------|----------|----------|------|----------|-------|
|  SHCC Guidelines | Sharjah Health Facility Guidelines at: www.healthdesign.com.au/shccfg Editable version of Standard Components on Health Facility Briefing System (HFBS) at: www.healthdesign.com.au Provided by TAHPI | | | | DESIGNED | APPROVED | DATE | SCALE(S) | SHEET |
| | CC | DB | 30.12.13 | 1:50 in A3 | 2 of 2 | | | | |
| | CAD FILE NAME | | PAPER DRAWING ID | | ISSUE | | | | |
| WAIT-30-SJ | | WAIT-30-SJb | | 1 | | | | | |

This document is for advisory purpose only