


DGHDP STANDARD COMPONENTS

Room Layout Sheet


Room Name Bay - Handwashing

ID No BHWS

DHT
DS
DSA
DISPENSER- HAND TOWEL
DISPENSER- SOAP
DISPENSER- SOAP ANTISEPTIC

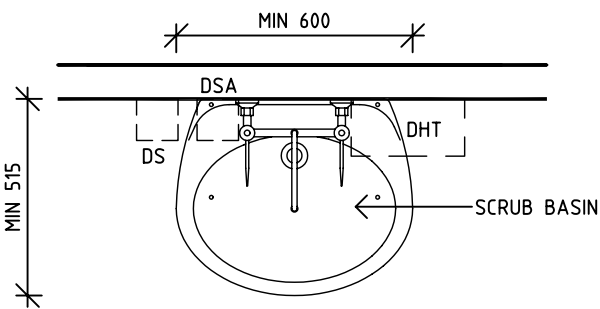

TYPE A - SCRUB BASIN (LARGE)
PLAN

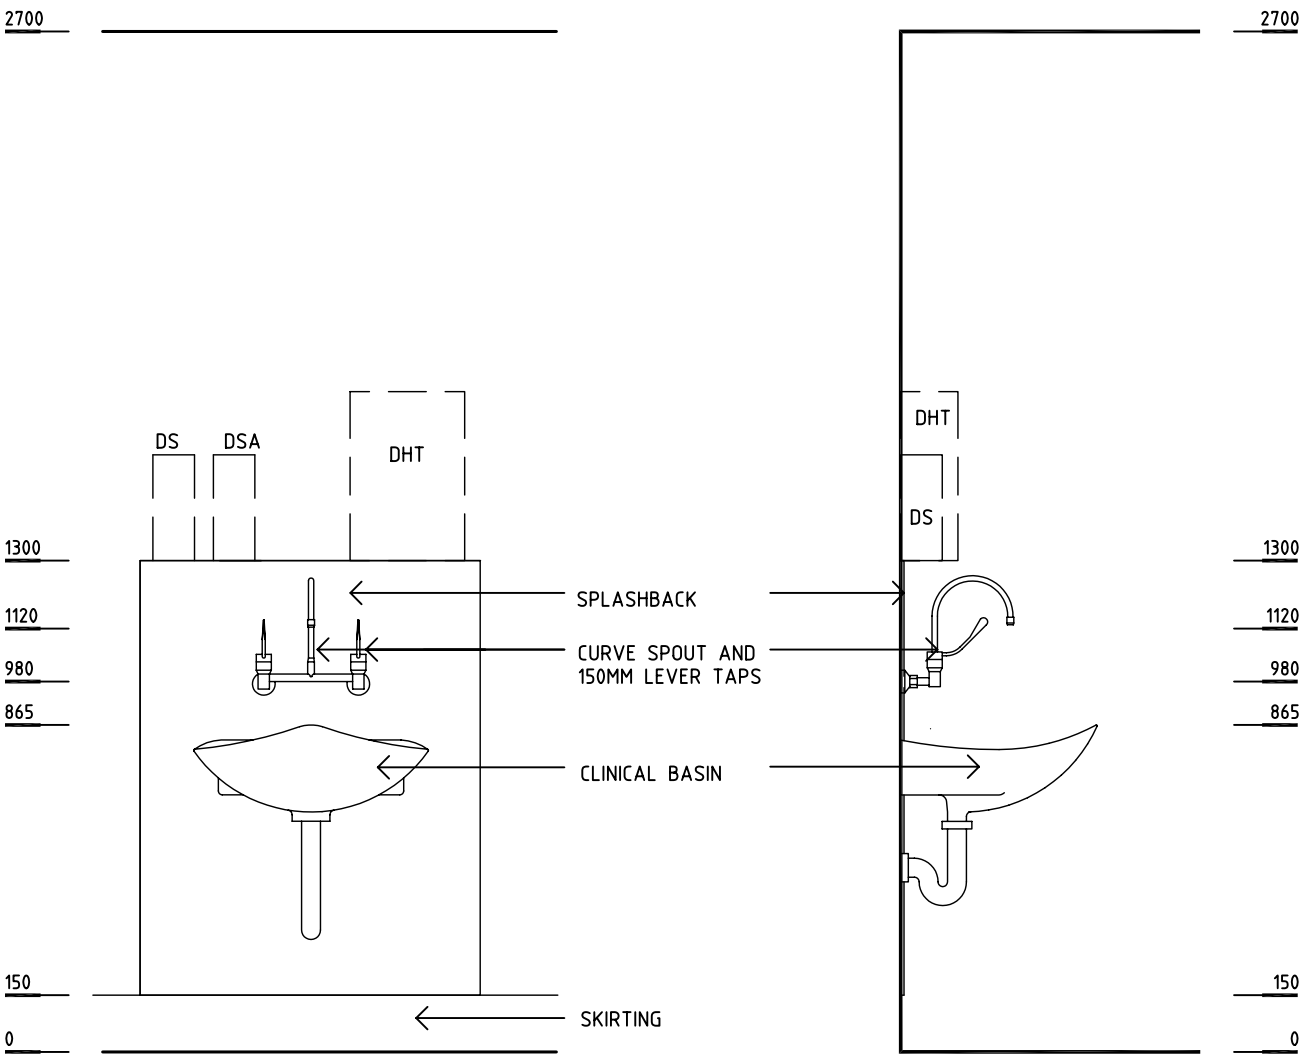

TYPE A - SCRUB BASIN (LARGE)
FRONT & SIDE ELEVATION

Rev	Revision Description	Date	Rev	Revision Description	Date	Rev	Revision Description	Date
1	FIRST ISSUE	16.9.04						

Drawn	Checked	Date	Scale	Sheet
CC	DB	16.9.04	1:20 in A3	1 of 3
CAD File		Drawing No.		Issue
BHWS		BHWS		1

**HEALTH PROJECTS INTERNATIONAL** (c)
Ground Floor, Suite 1, 68 Alfred Street, Milsons Point NSW 2061
Ph: (02)9460 4199 www.hpi.net.au ACN: 066 856 595

The Department of Human Services, Victoria
Design guidelines for hospitals and day procedure centres

The Place To Be


DGHDP STANDARD COMPONENTS

Room Layout Sheet


Room Name Bay - Handwashing

ID No BHWS


DHT
DS
DSA
DISPENSER- HAND TOWEL
DISPENSER- SOAP
DISPENSER- SOAP ANTISEPTIC

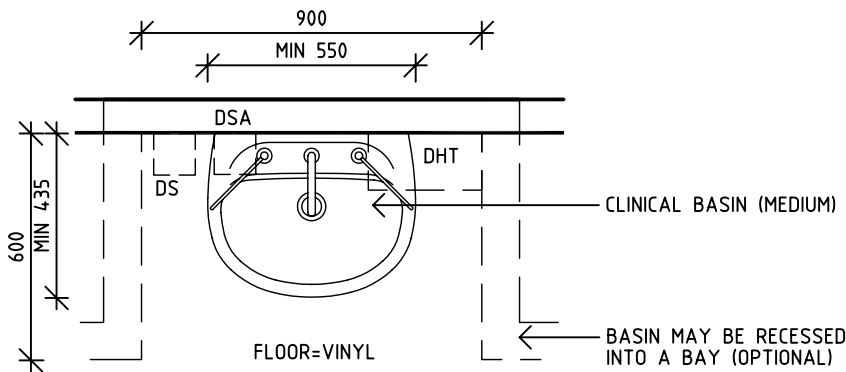

TYPE B - CLINICAL BASIN (MEDIUM)
PLAN

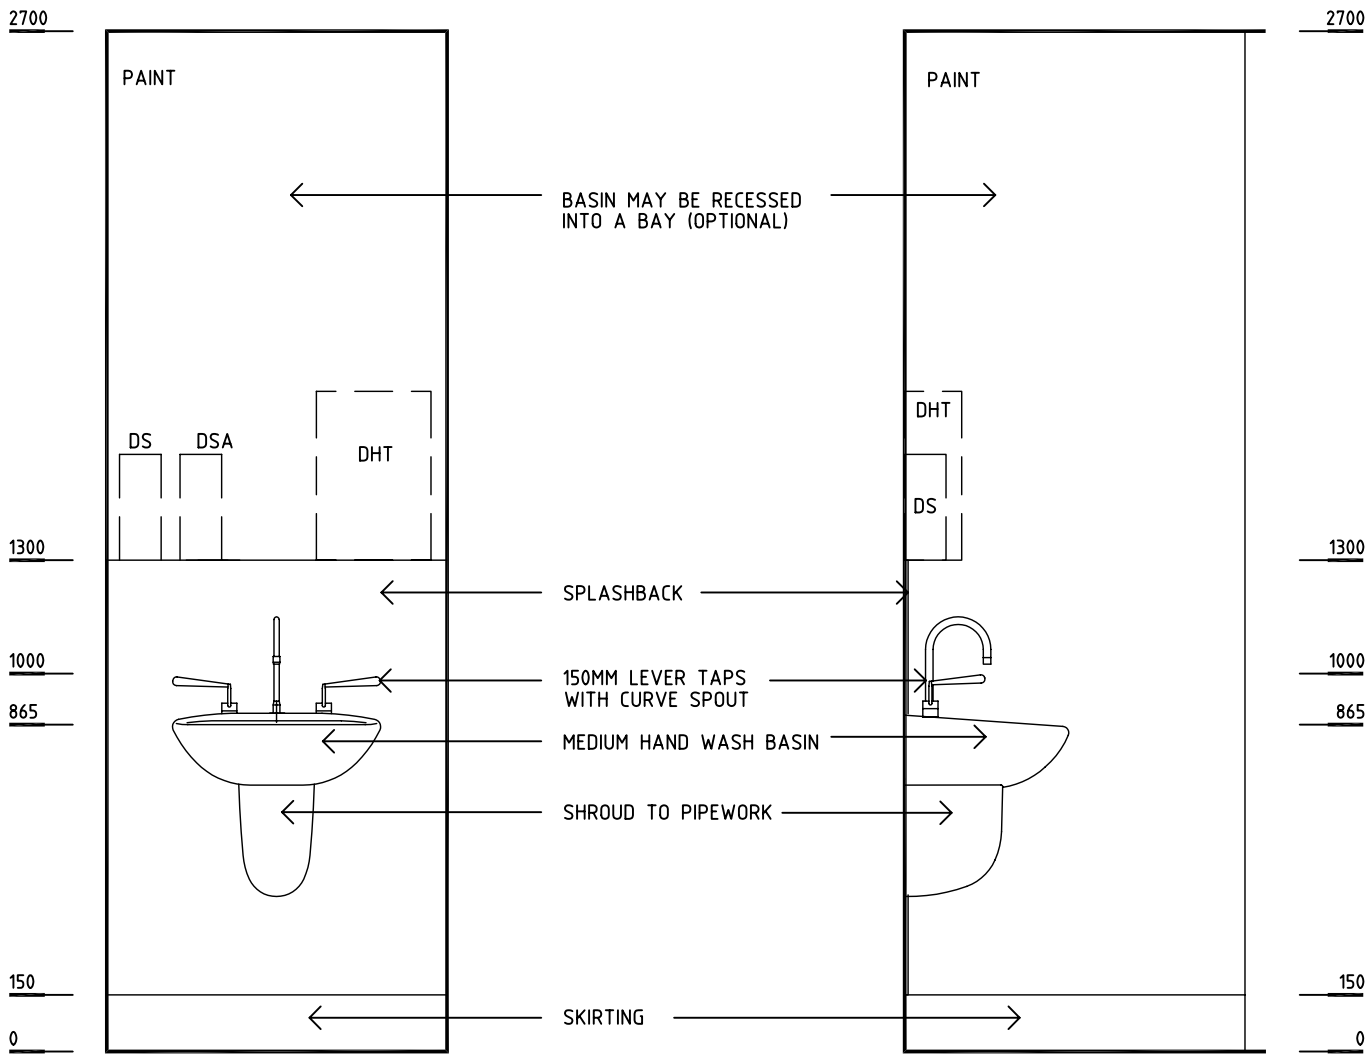

TYPE B - CLINICAL BASIN (MEDIUM)
FRONT & SIDE ELEVATION

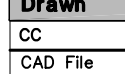Rev	Revision Description	Date	Rev	Revision Description	Date	Rev	Revision Description	Date					
1	FIRST ISSUE	16.9.04											
 HEALTH PROJECTS INTERNATIONAL (c) Ground Floor, Suite 1, 68 Alfred Street, Milsons Point NSW 2061 Ph: (02)9460 4199 www.hpi.net.au ACN: 066 856 595			 The Department of Human Services, Victoria Design guidelines for hospitals and day procedure centres						Drawn CC CAD File BHWS	Checked DB	Date 16.9.04	Scale 1:20 in A3	Sheet 2 of 3
						Drawing No. BHWS		Issue 1					


DGHDP STANDARD COMPONENTS

Room Layout Sheet


Room Name Bay - Handwashing

ID No BHWS

DHT
DS
DSA
DISPENSER- HAND TOWEL
DISPENSER- SOAP
DISPENSER- SOAP ANTISEPTIC

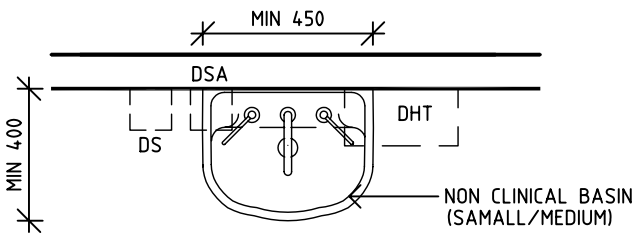

TYPE C - NON CLINICAL BASIN (SAML/MEDIUM)
PLAN

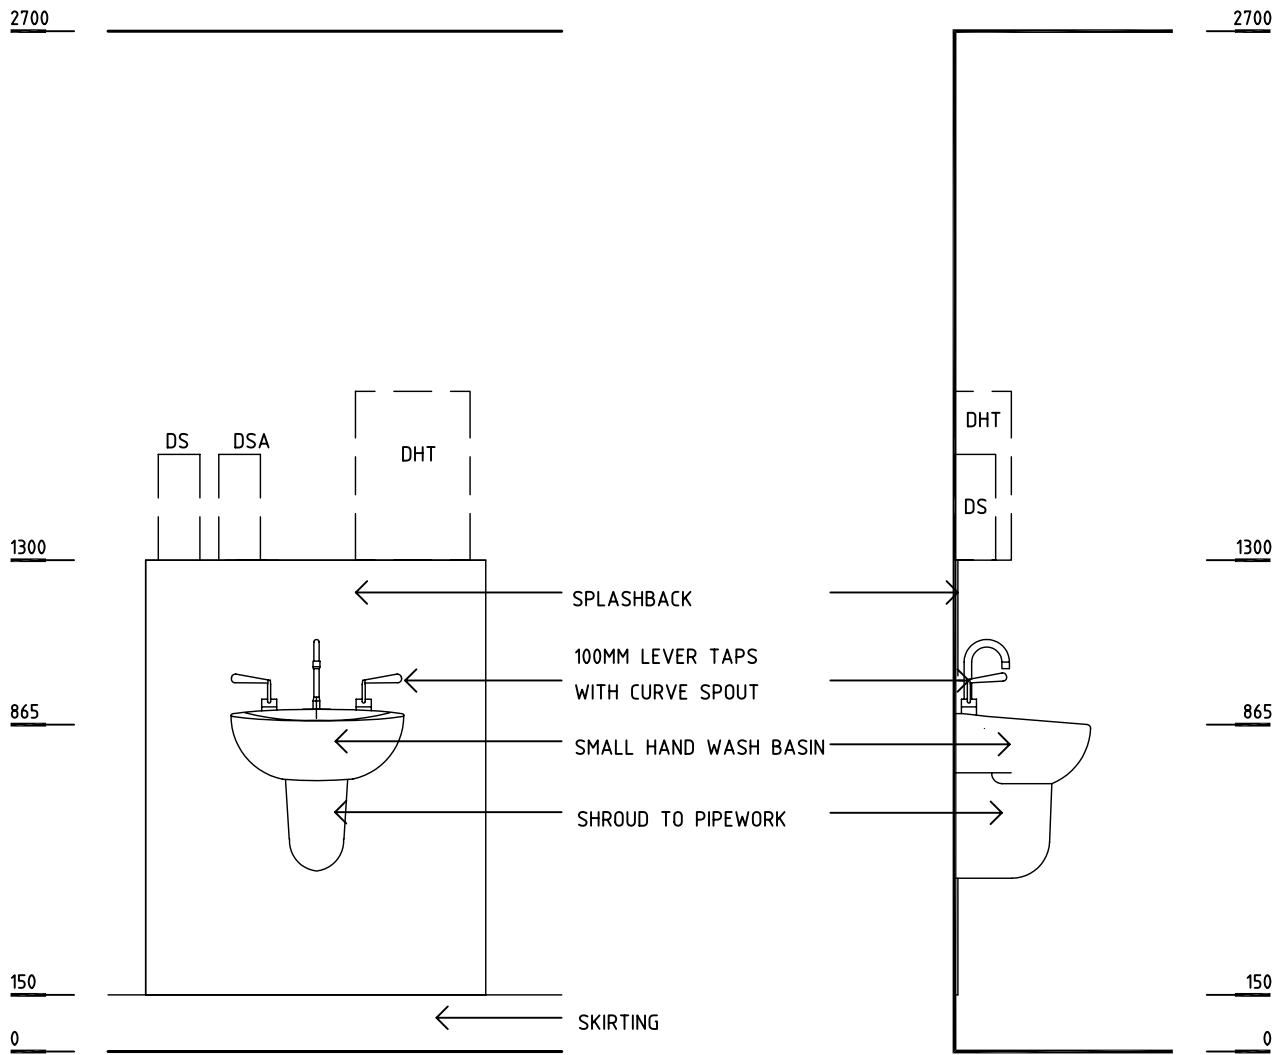

TYPE C - NON CLINICAL BASIN (SAML/MEDIUM)
FRONT & SIDE ELEVATION

Rev	Revision Description	Date	Rev	Revision Description	Date	Rev	Revision Description	Date
1	FIRST ISSUE	16.9.04						

Drawn	Checked	Date	Scale	Sheet
CC	DB	16.9.04	1:20 in A3	3 of 3
CAD File		Drawing No.		Issue
BHWS		BHWS		1



HEALTH PROJECTS INTERNATIONAL (c)

Ground Floor, Suite 1, 68 Alfred Street, Milsons Point NSW 2061
Ph: (02)9460 4199 www.hpi.net.au ACN: 066 856 595



The Department of Human Services, Victoria

Design guidelines for hospitals and day procedure centres

