

DGHDP STANDARD COMPONENTS


Room Layout Sheet

Room Name **Change Cubicle - Patient**


ID No **CHPT**

- COH COAT HOOK
- EC EMERGENCY CALL
- GPO/C GENERAL PURPOSE OUTLET - CLEANER'S
- NA NURSE ASSIST
- NC NURSE CALL
- SK4 FLOOR VINYL COVED SKIRTING
- V1 VINYL FLOORING, STANDARD

OPTION 1

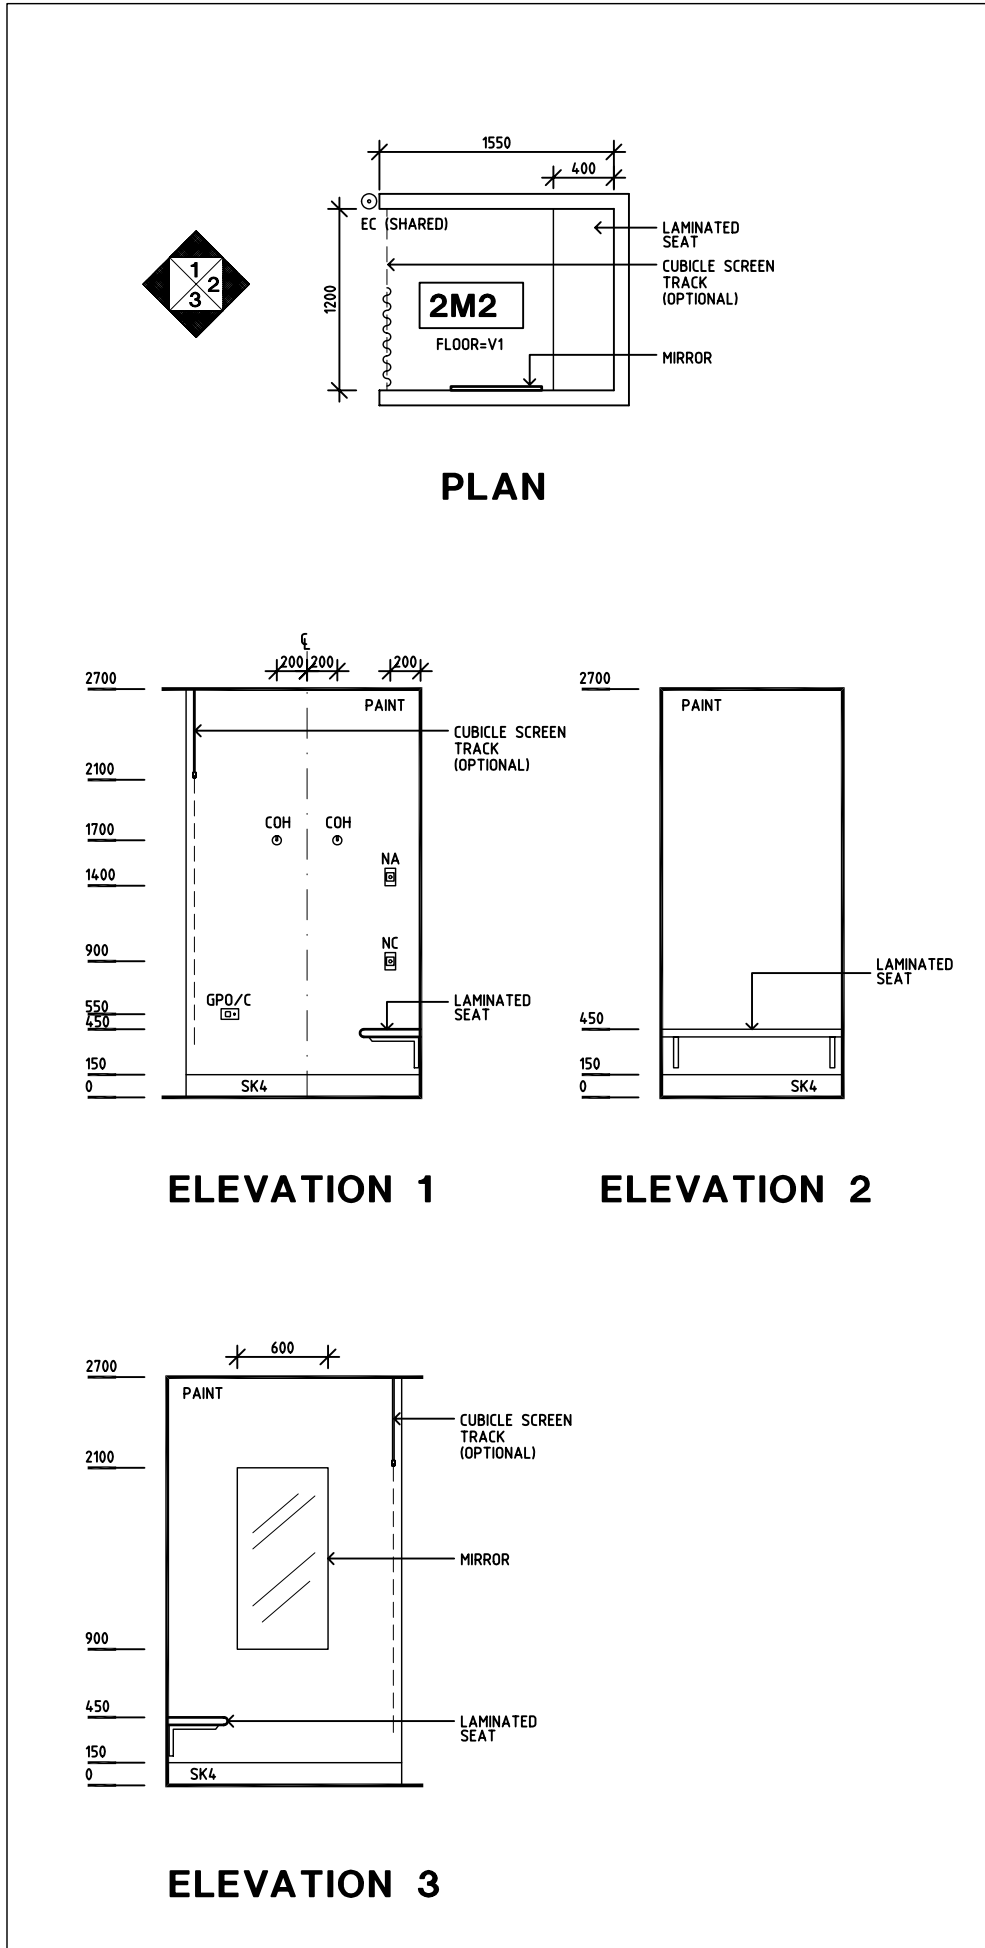

OPTION 2

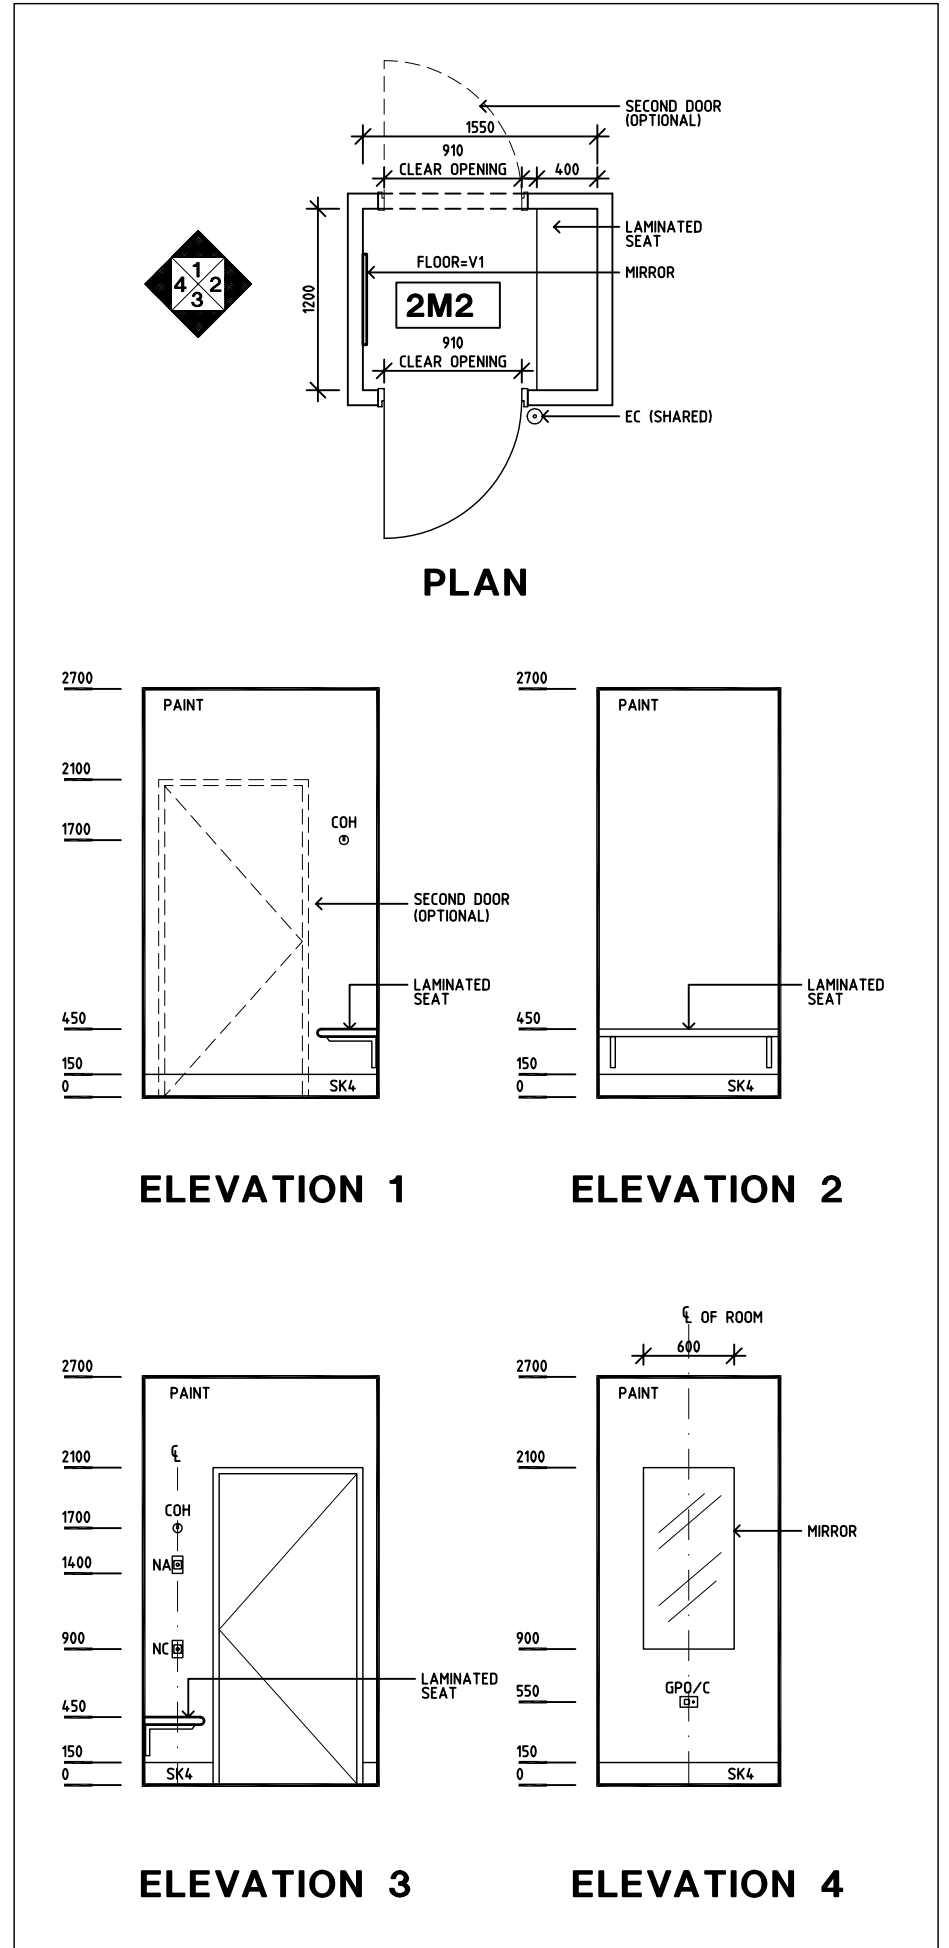

Rev	Revision Description	Date	Rev	Revision Description	Date	Rev	Revision Description	Date
1	FIRST ISSUE	16.9.04						
2	DRAWING REVISED	25.10.04						

Drawn	Checked	Date	Scale	Sheet
CC	DB	25.10.04	1:50 in A3	1 of 1
CAD File		Drawing No.		Issue
CHPT		CHPT		2