

DGHDP STANDARD COMPONENTS

Room Layout Sheet



Room Name Patient Bay - Holding

ID No PBTR-H

- COM/2
EC
GPO/1
GPO/1 EP
GPO/C
MA
NC/NA
LS
O
RCD
S
SK4
V1
- COMMUNICATION OUTLET - DOUBLE
EMERGENCY CALL
GENERAL PURPOSE OUTLET, SINGLE
EMERGENCY POWER, SINGLE
GENERAL PURPOSE OUTLET, CLEANER'S
MEDICAL AIR
NURSE CALL/NURSE ASSIST
LIGHT SWITCH
OXYGEN
RESIDUAL CURRENT DEVICE
SUCTION
FLOOR VINYL COVED SKIRTING
VINYL FLOORING, STANDARD



PLAN

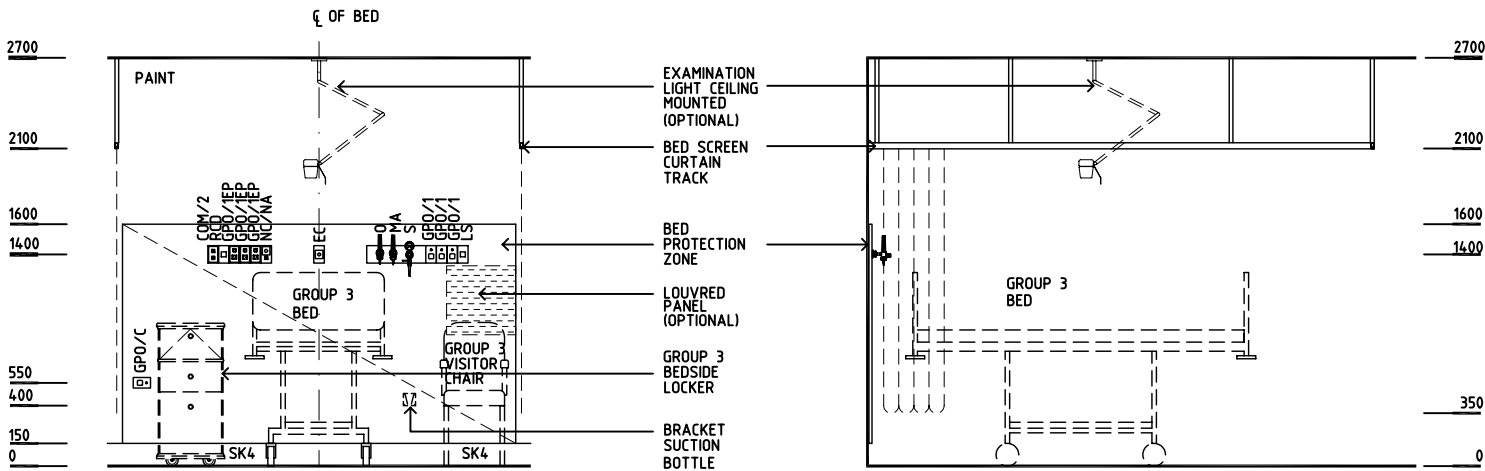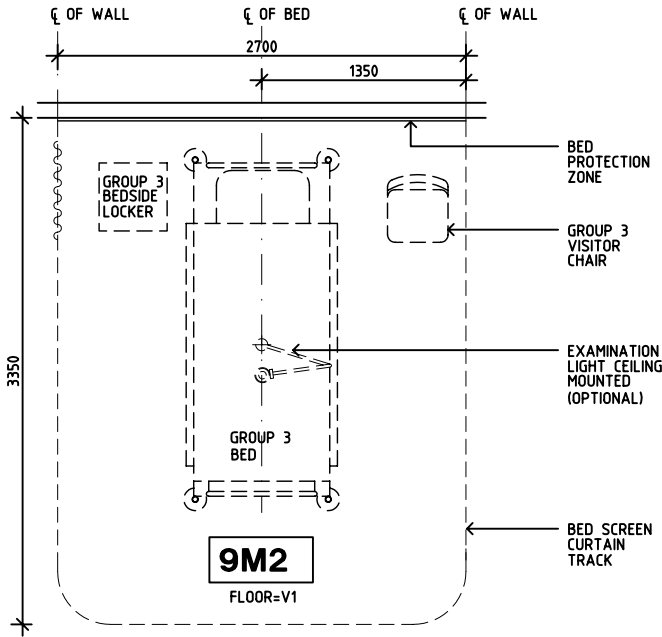

ELEVATION 1

ELEVATION 2

Rev	Revision Description	Date	Rev	Revision Description	Date	Rev	Revision Description	Date
1	FIRST ISSUE	27.9.04						
2	DRAWING REVISED	22.10.04						

Drawn	Checked	Date	Scale	Sheet
CC	DB	22.10.04	1:50 in A3	1 of 1
CAD File		Drawing No.		Issue
PBTR-H		PBTR-H		2

**HEALTH PROJECTS INTERNATIONAL** (c)
Ground Floor, Suite 1, 68 Alfred Street, Milsons Point NSW 2061
Ph: (02)9460 4199 www.hpi.net.au ACN: 066 856 595

The Department of Human Services, Victoria
Design guidelines for hospitals and day procedure centres

The Place To Be