

SHARJAH HEALTHCARE CITY STANDARD COMPONENTS

Room Layout Sheet

Room Name

1 Bed Room - Mental Health - Corridor Ensuite

RLS Room Code 1BR-MH-SJ-B

RDS Room Code 1BR-MH-SJ

- FS

GPO/1

GPO/C

LS/R

LS/RL

LVP

MATV

NA

NC

OP

PB

RCD

SK5

TMV
- FIXED SHELF

GENERAL POWER OUTLET - SINGLE

GENERAL POWER OUTLET - CLEANER'S LIGHT

SWITCH - ROOM

LIGHT SWITCH - READING LIGHT

LAMINATE VERTICAL SUPPORT PANEL

MASTER ANTENNA TV

NURSE ASSIST CALL

PATIENT NURSE CALL


OBSERVATION PANEL

PINBOARD


RESIDUAL CURRENT DEVICE

FEATHER EDGE VINYL SKIRTING

THERMOSTATIC MIXING VALVE

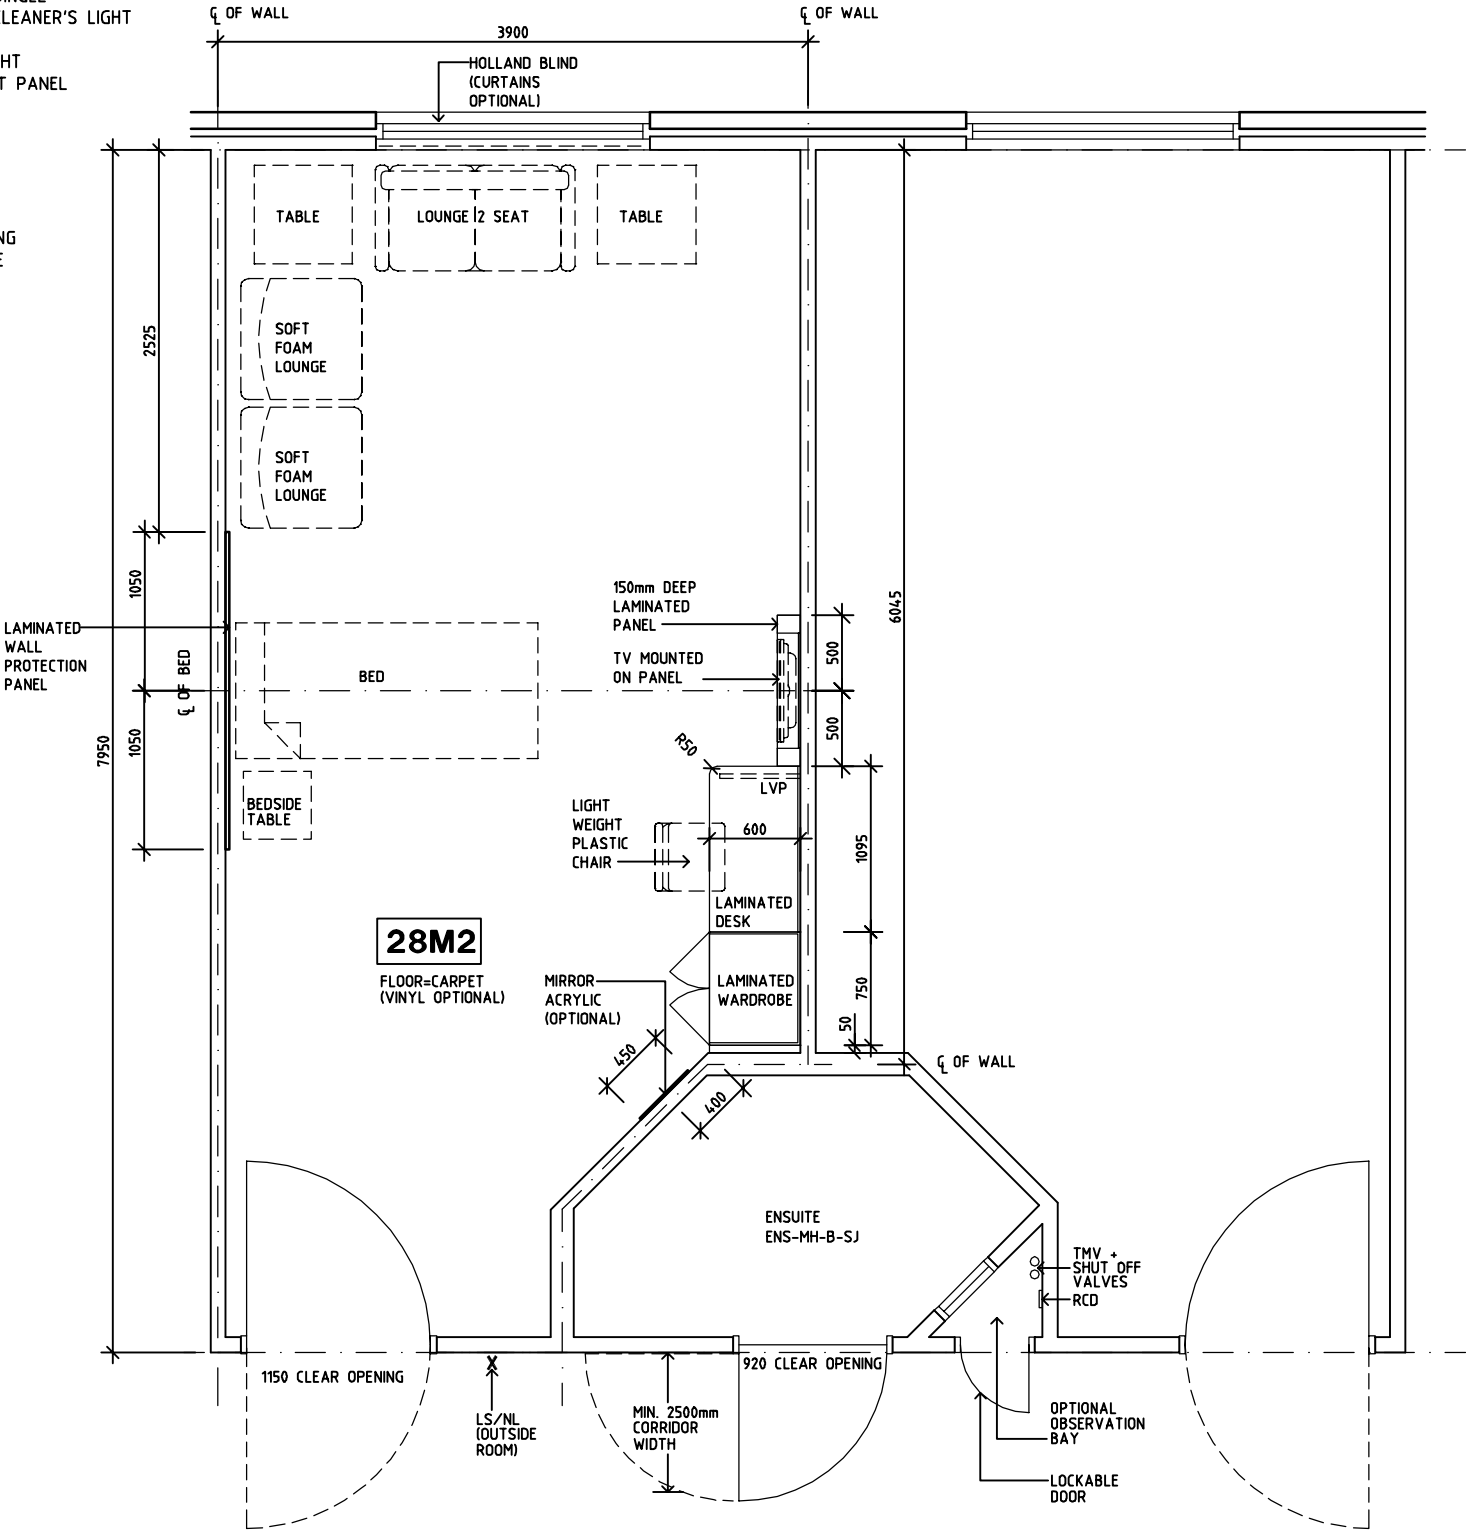

PLAN

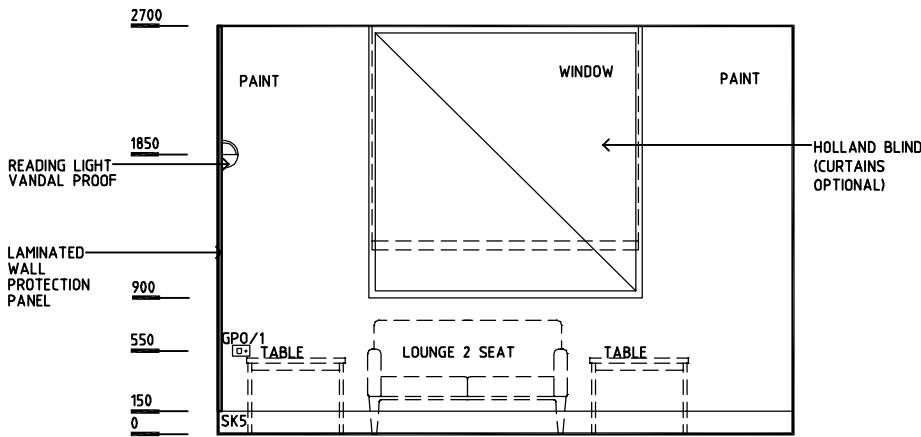

ELEVATION 1

REV	DESCRIPTION	DATE	BY	REV	DESCRIPTION	DATE	BY	REV	DESCRIPTION	DATE	BY
1	FIRST ISSUE	14.03.2014	AA								

	Sharjah Health Facility Guidelines at: www.healthdesign.com.au/shccfig Editable version of Standard Components on Health Facility Briefing System (HFBS) at: www.healthdesign.com.au Provided by TAHPI				DESIGNED	APPROVED	DATE	SCALE(S)	SHEET
					CC	DB	30.12.13	1:50 in A3	1 of 2
					CAD FILE NAME 1BR-MH-SJ-B		PAPER DRAWING ID 1BR-MH-SJ-Ba		ISSUE 1

Room Layout Sheet

1 Bed Room - Mental Health - Corridor Ensuite

RDS Room Code 1BR-MH-SJ

[illegible]



[illegible]