



DGHDP STANDARD COMPONENTS

Room Layout Sheet


Room Name **1 Bed Room - Mental Health (Back to Back Ensuite)**

ID No **1 BR-C**


- FS FIXED SHELF
- GPO/1 GENERAL PURPOSE OUTLET-SINGLE
- GPO/C GENERAL PURPOSE OUTLET-CLEANER'S
- LS/ENS LIGHT SWITCH - ENSUITE
- LS/NL LIGHT SWITCH - NIGHT LIGHT
- LS/R LIGHT SWITCH - ROOM
- LS/RL LIGHT SWITCH - READING LIGHT
- NA NURSE ASSIST
- NC NURSE CALL
- OP OBSERVATION PANEL
- SK5 FEATHER EDGE VINYL SKIRTING

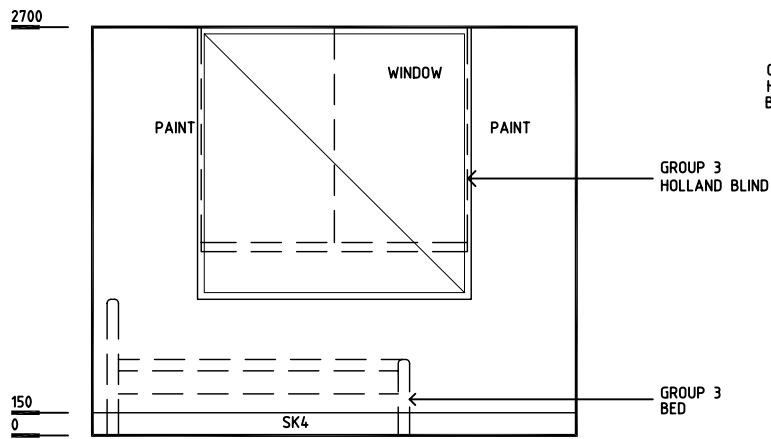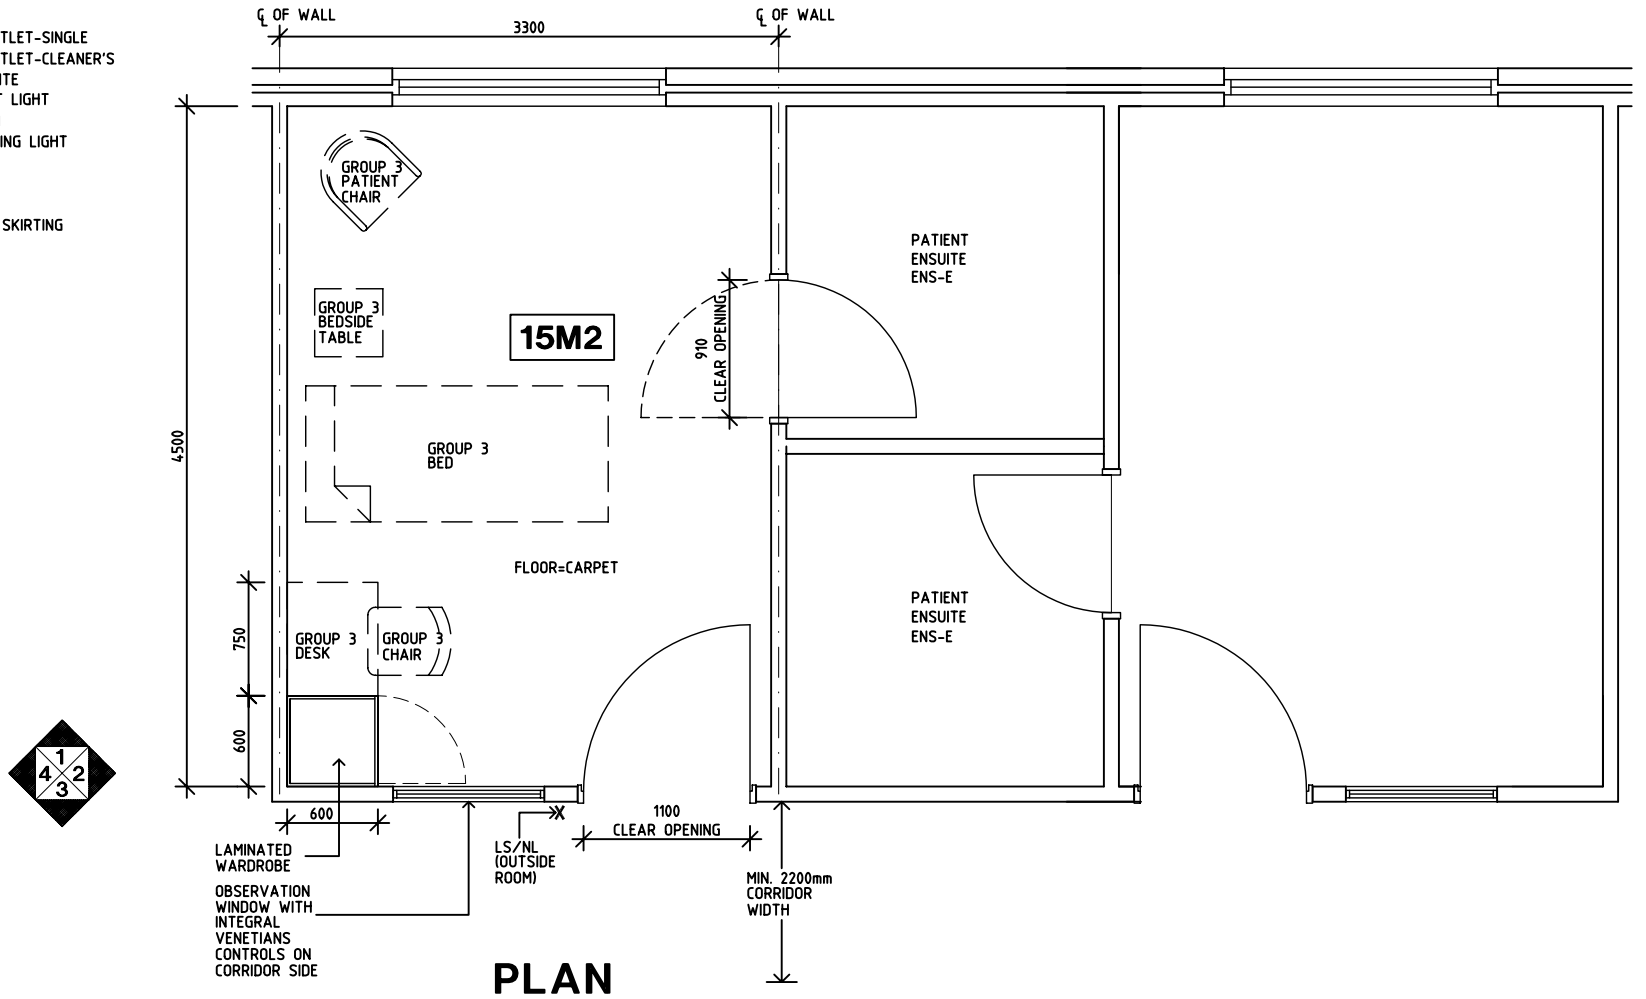


ELEVATION 1

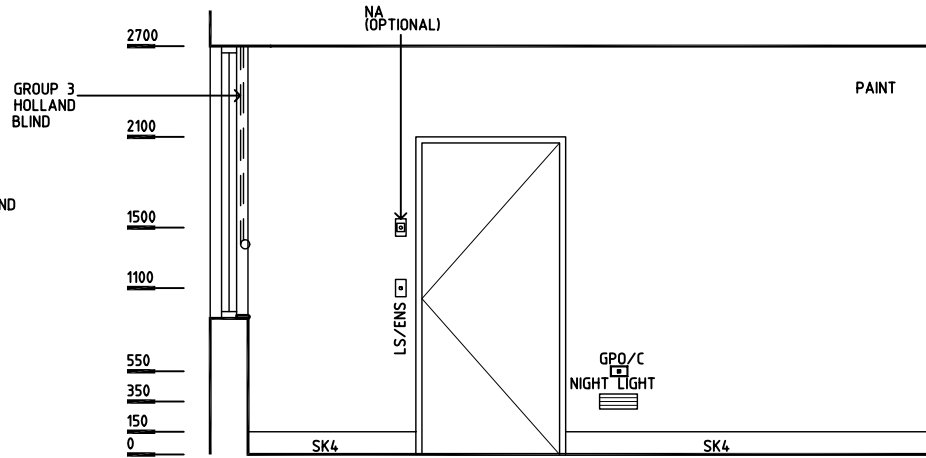

ELEVATION 2

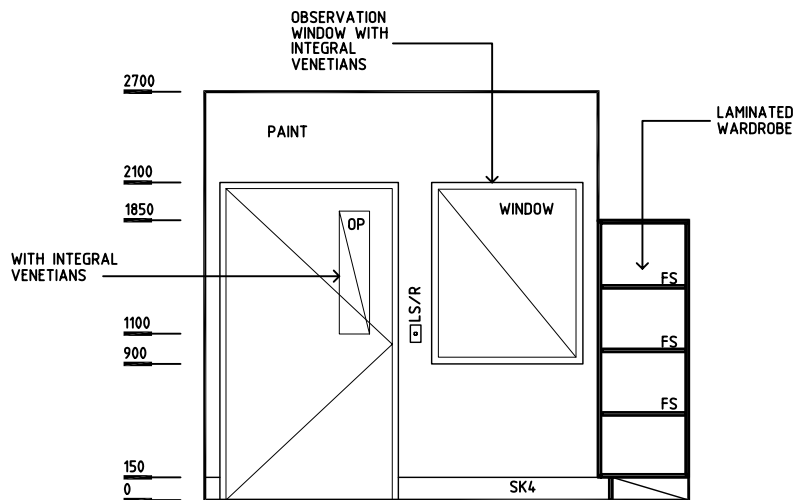

ELEVATION 3

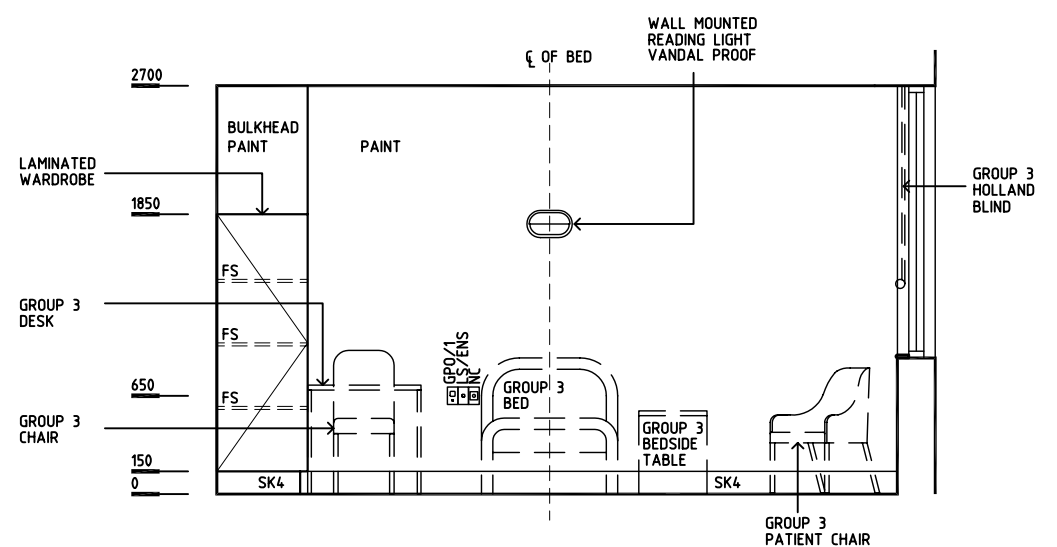

ELEVATION 4

Rev	Revision Description	Date	Rev	Revision Description	Date	Rev	Revision Description	Date
1	FIRST ISSUE	15.9.04						
2	DRAWING REVISED	22.10.04						